




LOCATION PLAN

1 : 1250 @A3




	AREA
TOTAL SITE AREA	333 M²
EXISTING/ PROPOSED GIA	115 M²

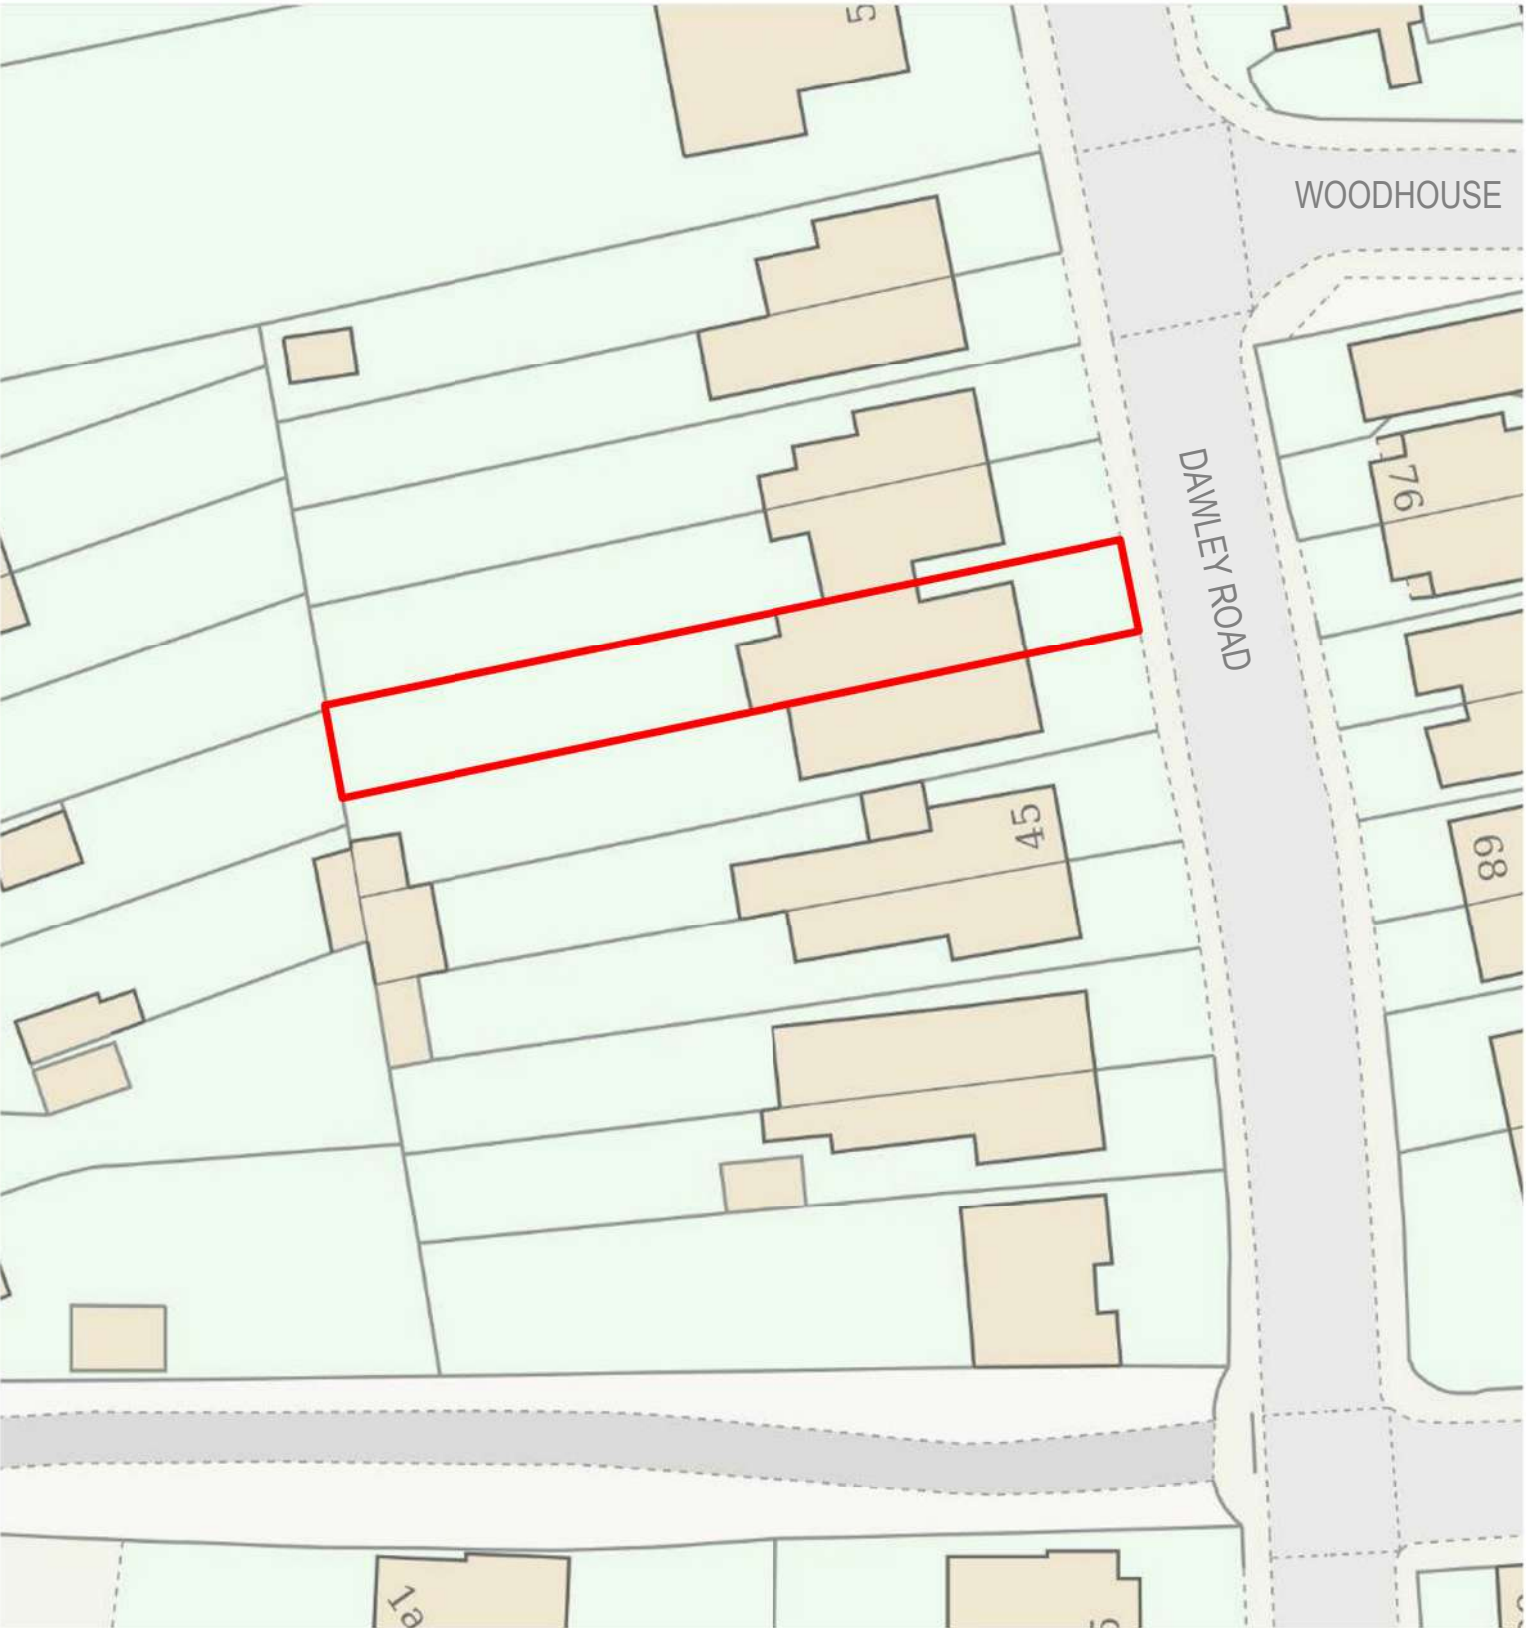

BLOCK PLAN

1 : 500 @A3

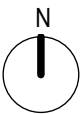

Written dimensions to be taken in preferences to scaled dimensions. The Contractor is responsible for checking all dimensions before work starts.

All work is to be carried out to the requirements, and to the satisfaction of the Local Authority.

These drawings are for planning purposes only

Any discrepancies to be brought to the attention of 4D Planning Consultants immediately.

Description					

Rev	Date	Description	by	chk

4D PLANNING™
Chartered Town Planners & Architectural Technicians

Architecture | Town Planning

T: 0203 1500 183 WWW.4dplanning.com

WWW.4dplanning.com

Client
Investmentsrus

Project
49 Dawley Road, Hayes,
UB3 1LU

Title BLOCK AND LOCATION PLANS		
Date: 21.05.2026	Rev:	
Scale: AS INDICATED		
Drawing No.4D-698 E 00		
Drawn by : MAX		