


# Location Plan

Site Address: 37, Elgood Avenue, Northwood, HA6 3QR

Date Produced: 01-Sep-2025

Scale: 1:1250 @A4

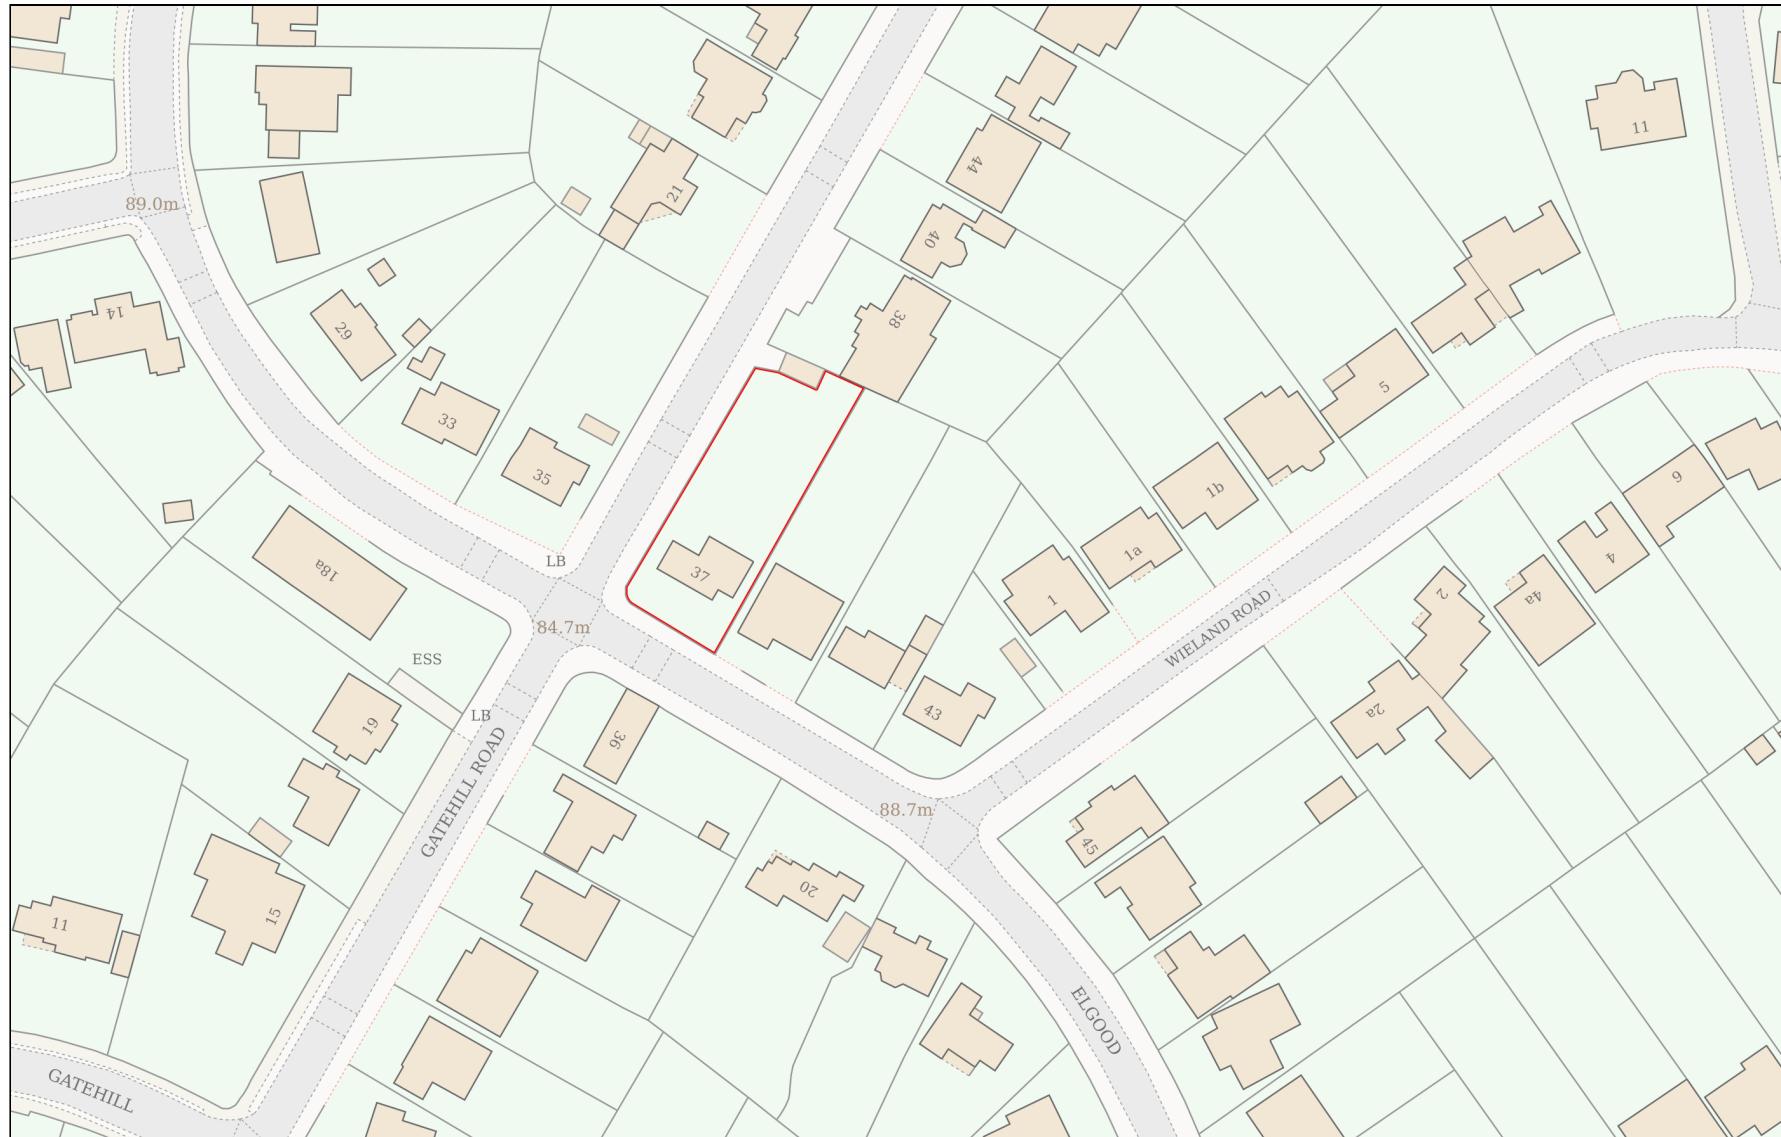

Planning Portal Reference: PP-14249979v1

0 50  
Metres