


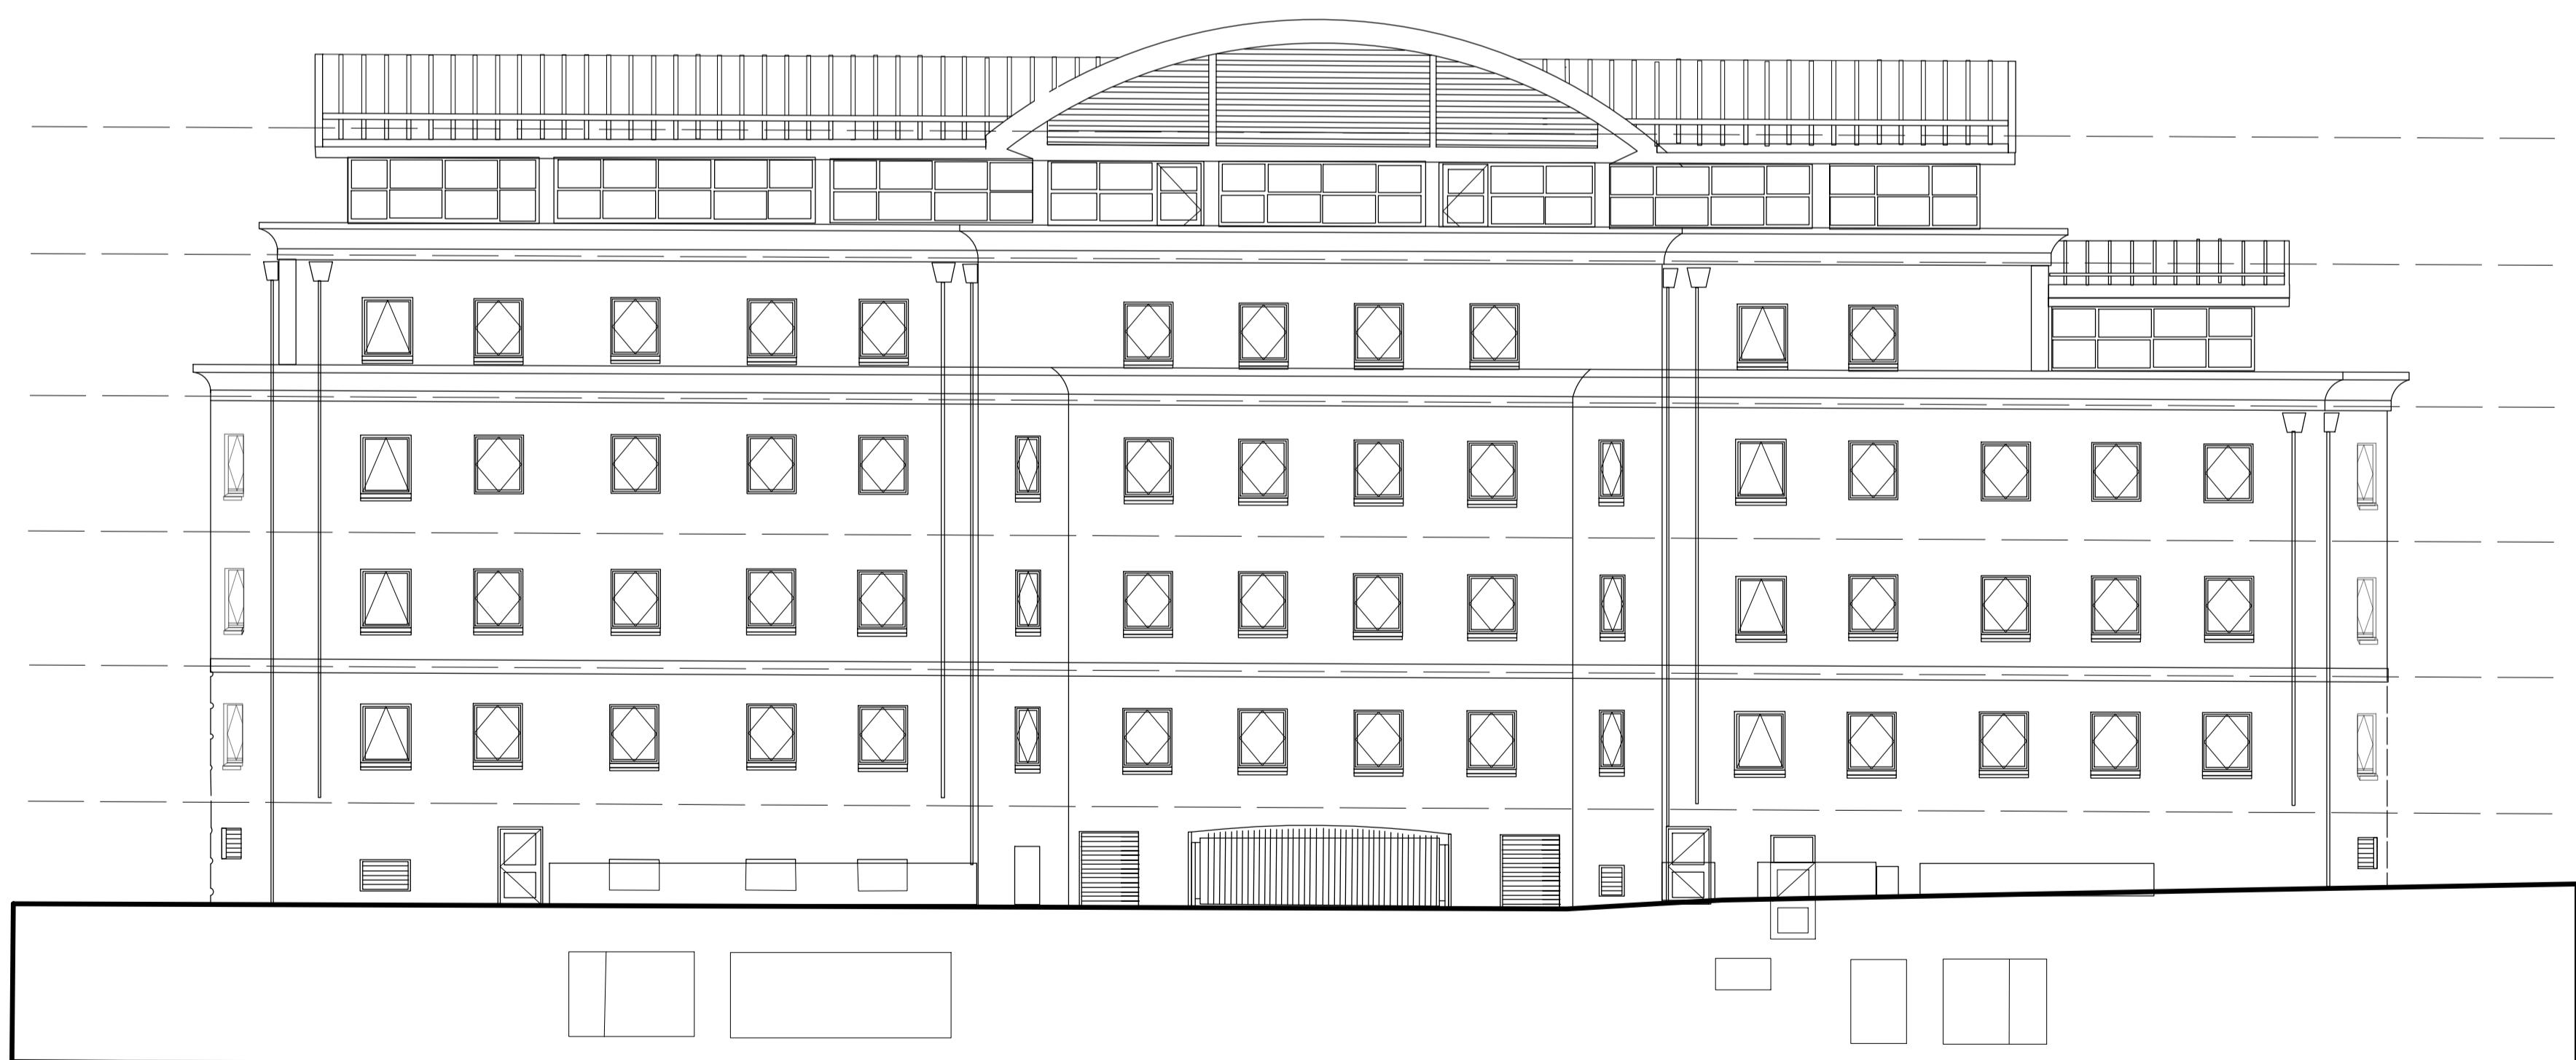

Existing Elevation A - 1:150



Existing Elevation B - 1:150

Notes:
do not scale:
 detailed drawings and larger scale drawings take precedence. Figured dimensions only are to be taken from this drawing.
dimensions:
 All building and site dimensions, levels and sewer invert levels at connection points are to be checked and verified on site by the contractor before the commencement of works. All dimensions are to be checked prior to the placement of orders for materials or the fabrication of work and any discrepancy, omission or error is to be reported to the Architect immediately for verification.
specification:
 The Contractor is to comply with current Building Legislation, British Standard Specifications, Building Regulations etc. whether or not specifically stated on this drawing. This drawing must be checked against and read in conjunction with any structural or other relevant specialist and design documentation provided.

revisions:

PLANNING

client:
 Mounty Group

project:
 Capital Court
 Uxbridge
 UB8 1AB

description:
 Existing:
 Elevations A and B

JDW
 architects ltd

head office:
 the old lime masons, 10 st johns st.
 aberavon, monmouthshire, np27 5rt
 tel: 01633 831125 fax: 01633 851127

newport:
 first floor, 5 gold tops,
 newport, south wales, np20 4pg
 tel: 01633 245020

e-mail: info@jdwarearchs.co.uk
 w: www.jdwarearchs.co.uk

drawn: JDW **scale:** 1:150 **@A1**
date: June 25 **sheet:** of 1
job drwg. no: jw1234-106 **rev:** A

1:150 0m 1.5m 3m 7.5m 15m job drwg. no: jw1234-106 rev: A

this drawing is copyright of the architect and may not be reproduced without licence