


Existing Elevation C - 1:150

Notes:
do not scale:
detailed drawings and larger scale drawings take precedence. Figured dimensions only are to be taken from this drawing.

dimensions:
All building and site dimensions, levels and sewer invert levels at connection points are to be checked and verified on site by the contractor before the commencement of works. All dimensions are to be checked prior to the placement of orders for materials or the fabrication of work and any discrepancy, omission or error is to be reported to the Architect immediately for verification.

specification:
The Contractor is to comply with current Building Legislation, British Standard Specifications, Building Regulations etc. whether or not specifically stated on this drawing. This drawing must be checked against and read in conjunction with any structural or other relevant specialist and design documentation provided.

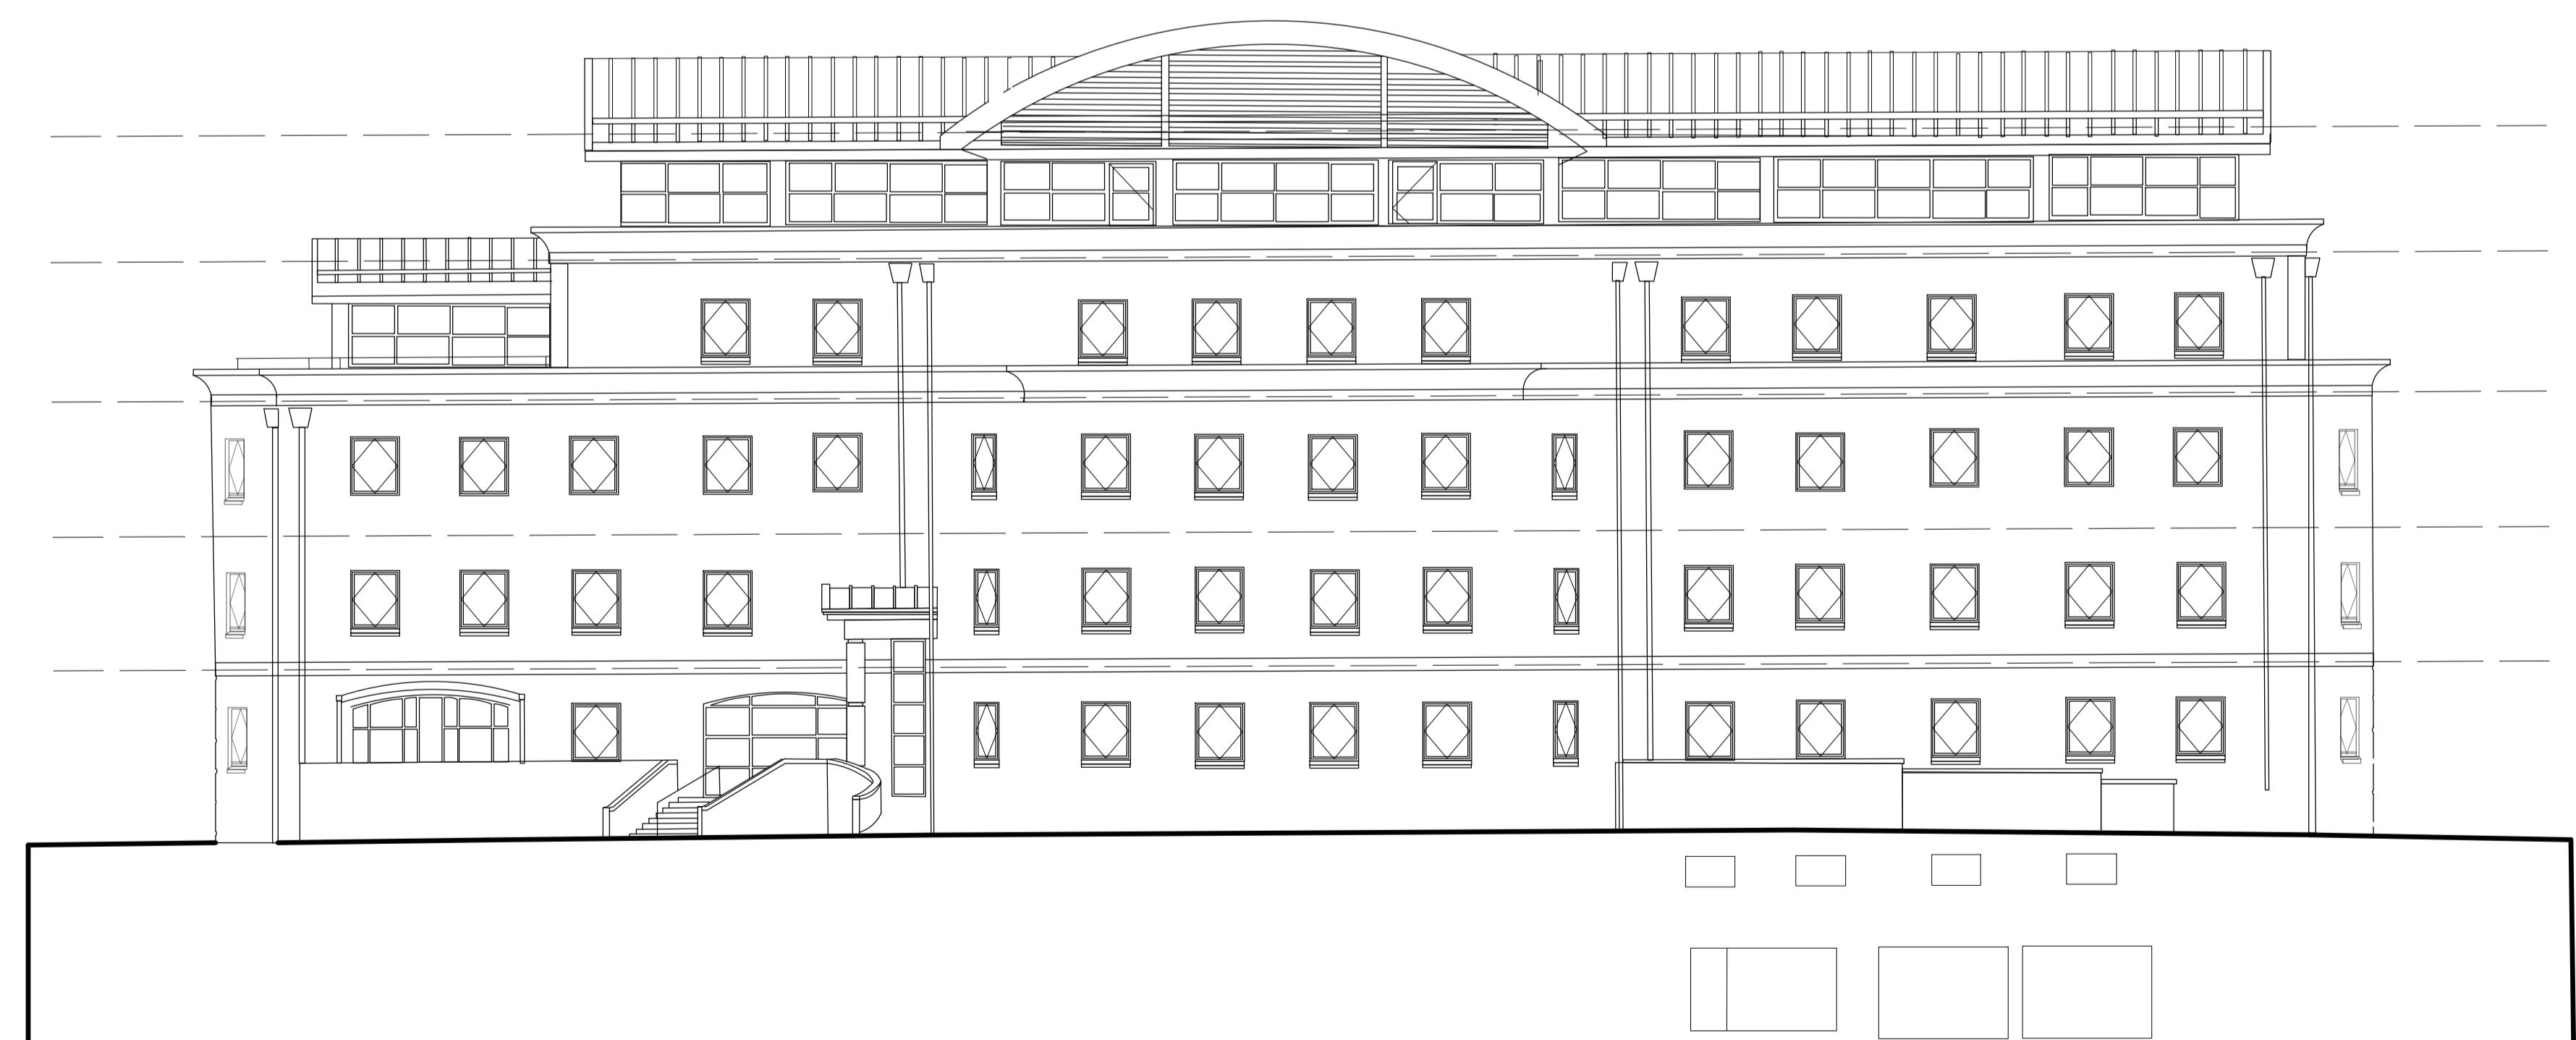

Existing Elevation D - 1:150

PLANNING

client:
Mounty Group

project:
Capital Court
Uxbridge
UB8 1AB

description:
Existing:
Elevations C and D

jdW
architects ltd

head office:
the old vine masons, 10 st johns st.
aberavon, monmouthshire, np27 5rt
tel: 01633 831125 fax: 01633 851127

newport:
first floor, 5 gold tops,
newport, south wales. np20 4pp
tel: 01633 245020

e-mail: info@jdwarhitects.co.uk
w: www.jdwarhitects.co.uk

drawn: 1:150 @A1
JDW date: June 25 sheet of: 1
job drwg. no: jw1234-107 rev: A

1:150 0m 1.5m 3m 7.5m 15m job drwg. no: jw1234-107 rev: A

this drawing is copyright of the architect and may not be reproduced without licence