



Elevation to remain unchanged

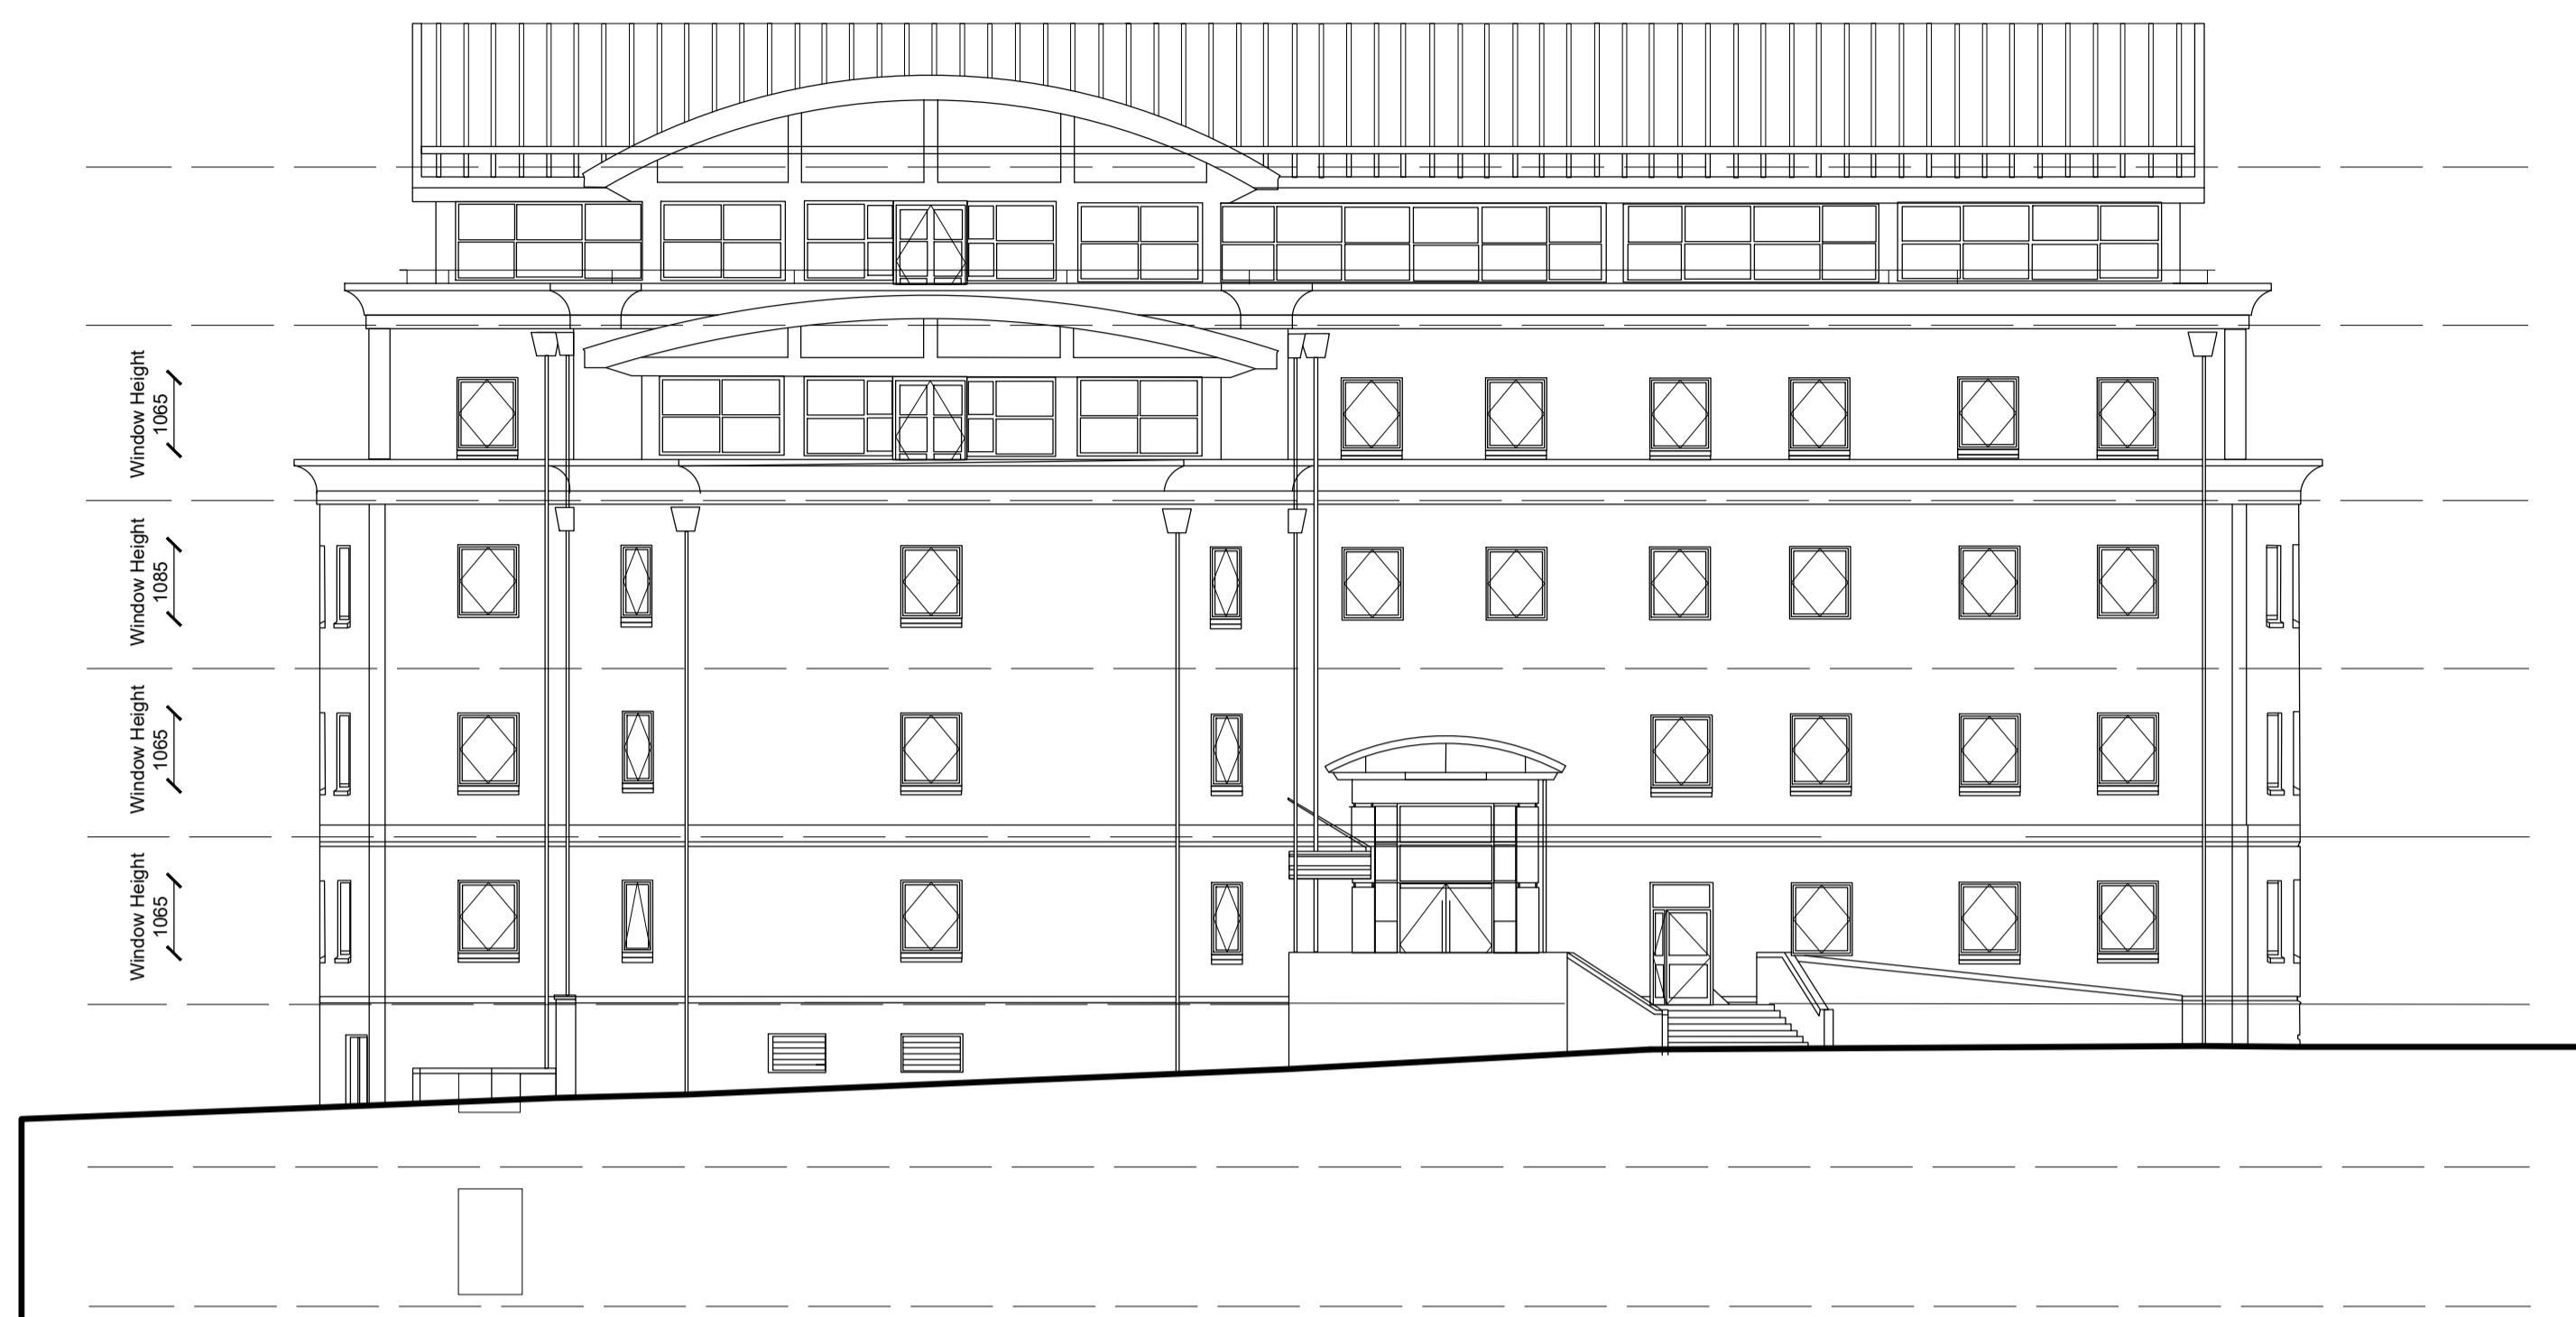

Proposed Elevation A - 1:150

Elevation to remain unchanged

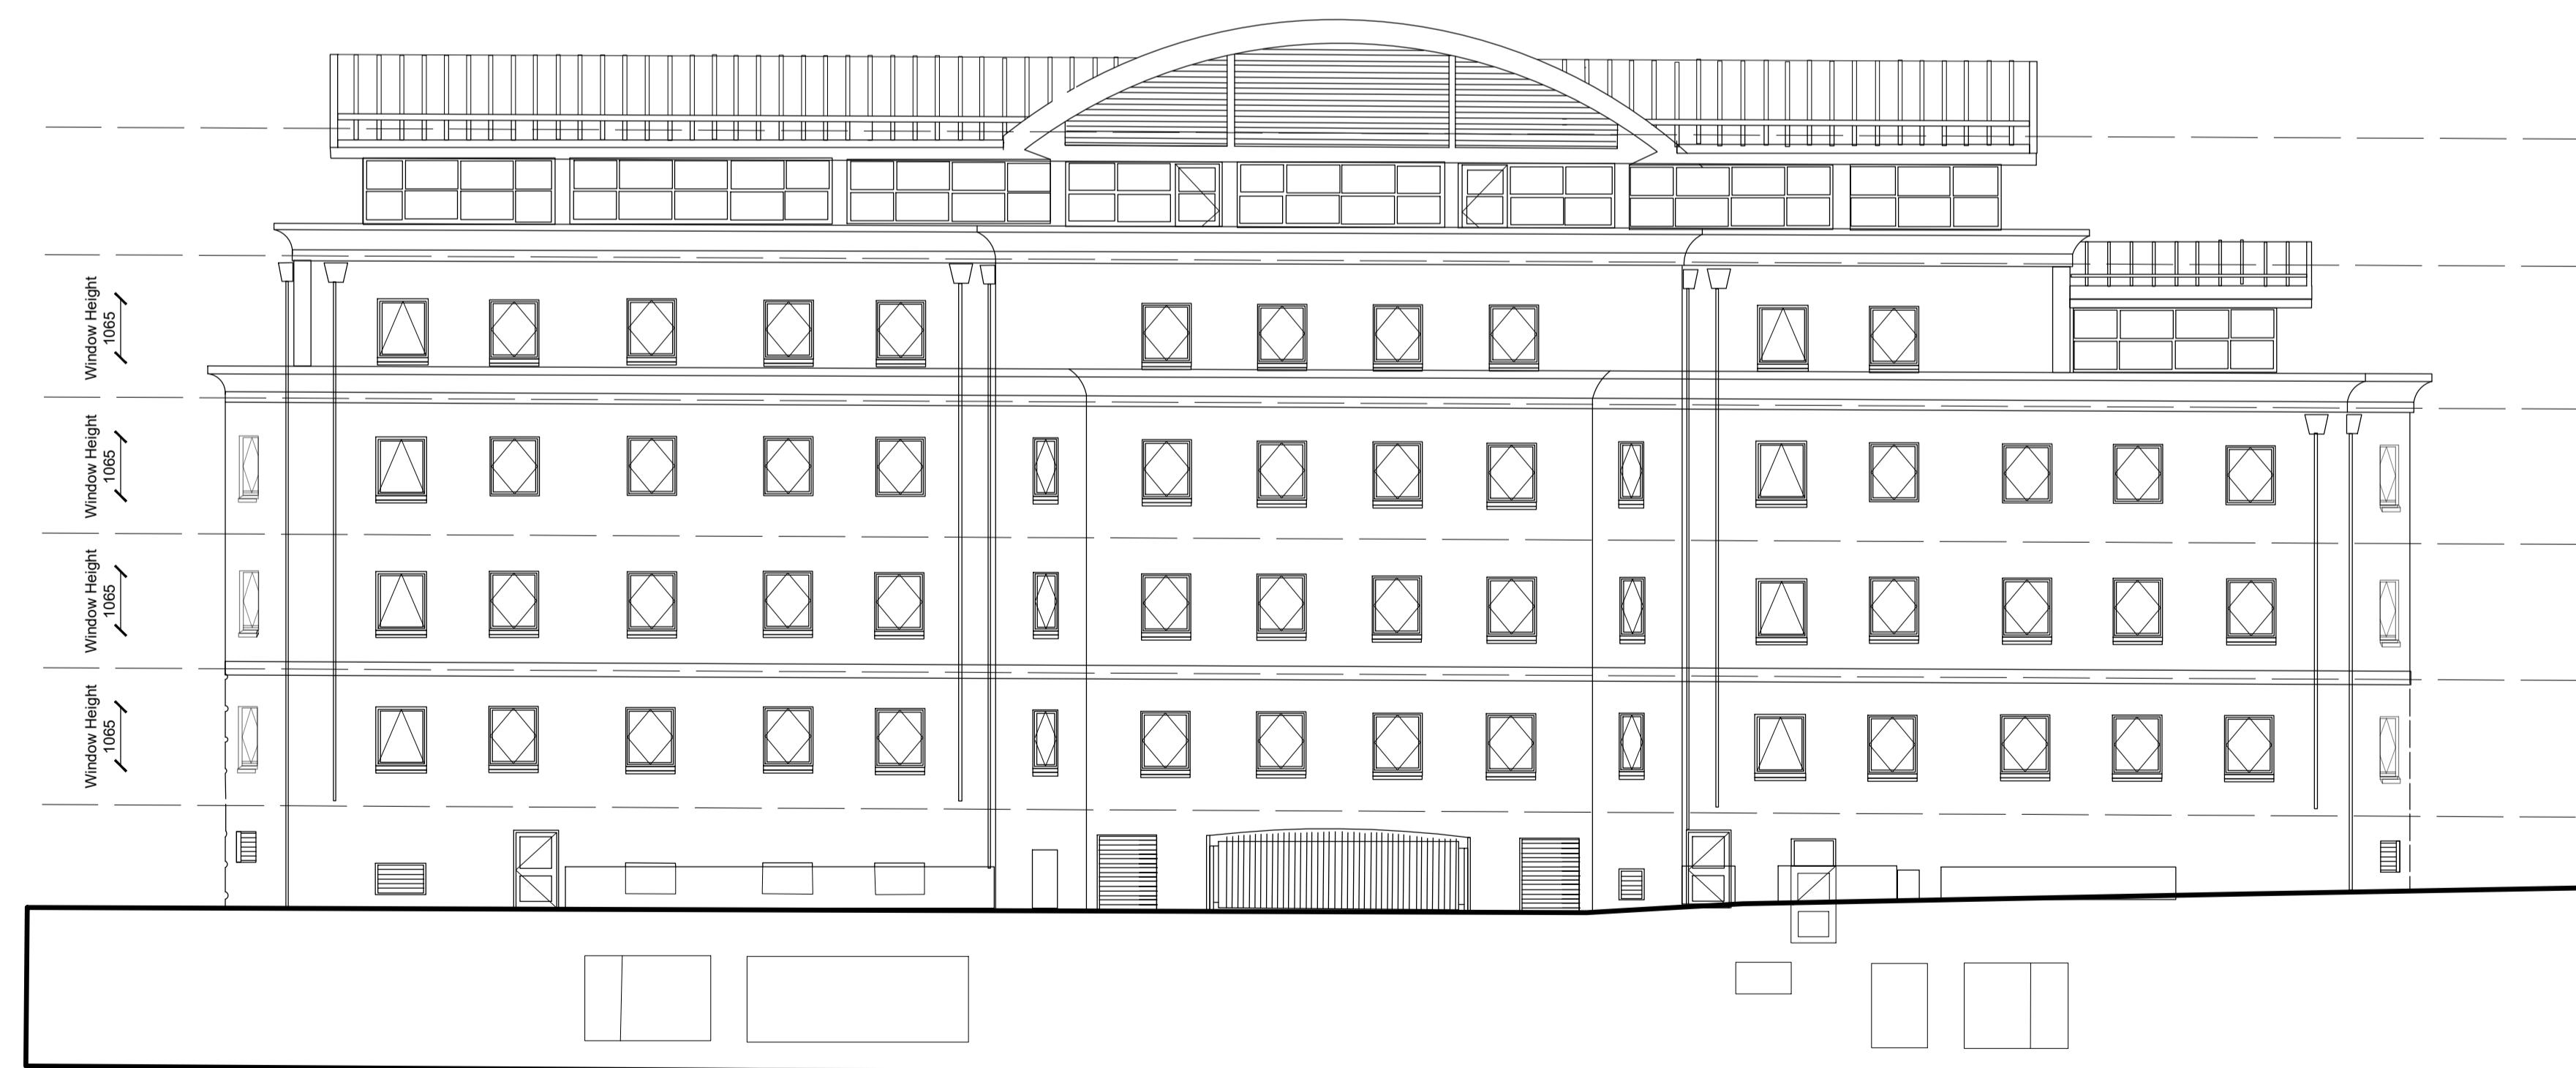

Proposed Elevation B - 1:150

PLANNING

client:
 Mounty Group

project:
 Capital Court
 Uxbridge
 UB8 1AB

description:
 Proposed:
 Elevations A and B



head office:
 the old wine masons, 10 st johns st.
 aberavon, monmouthshire, np27 5rt
 tel: 01633 831125 fax: 01633 851127

newport:
 first floor, 5 gold tops,
 newport, south wales. np20 4pg
 tel: 01633 245020

e: mail: info@jdwarearchs.co.uk
 w: www.jdwarearchs.co.uk

drawn: scale: 1:150 @A1

date: sheet of:

Sep 25

job drwg. no: rev:

1:150 0m 1.5m 3m 7.5m 15m jw1234-113