


revisions:

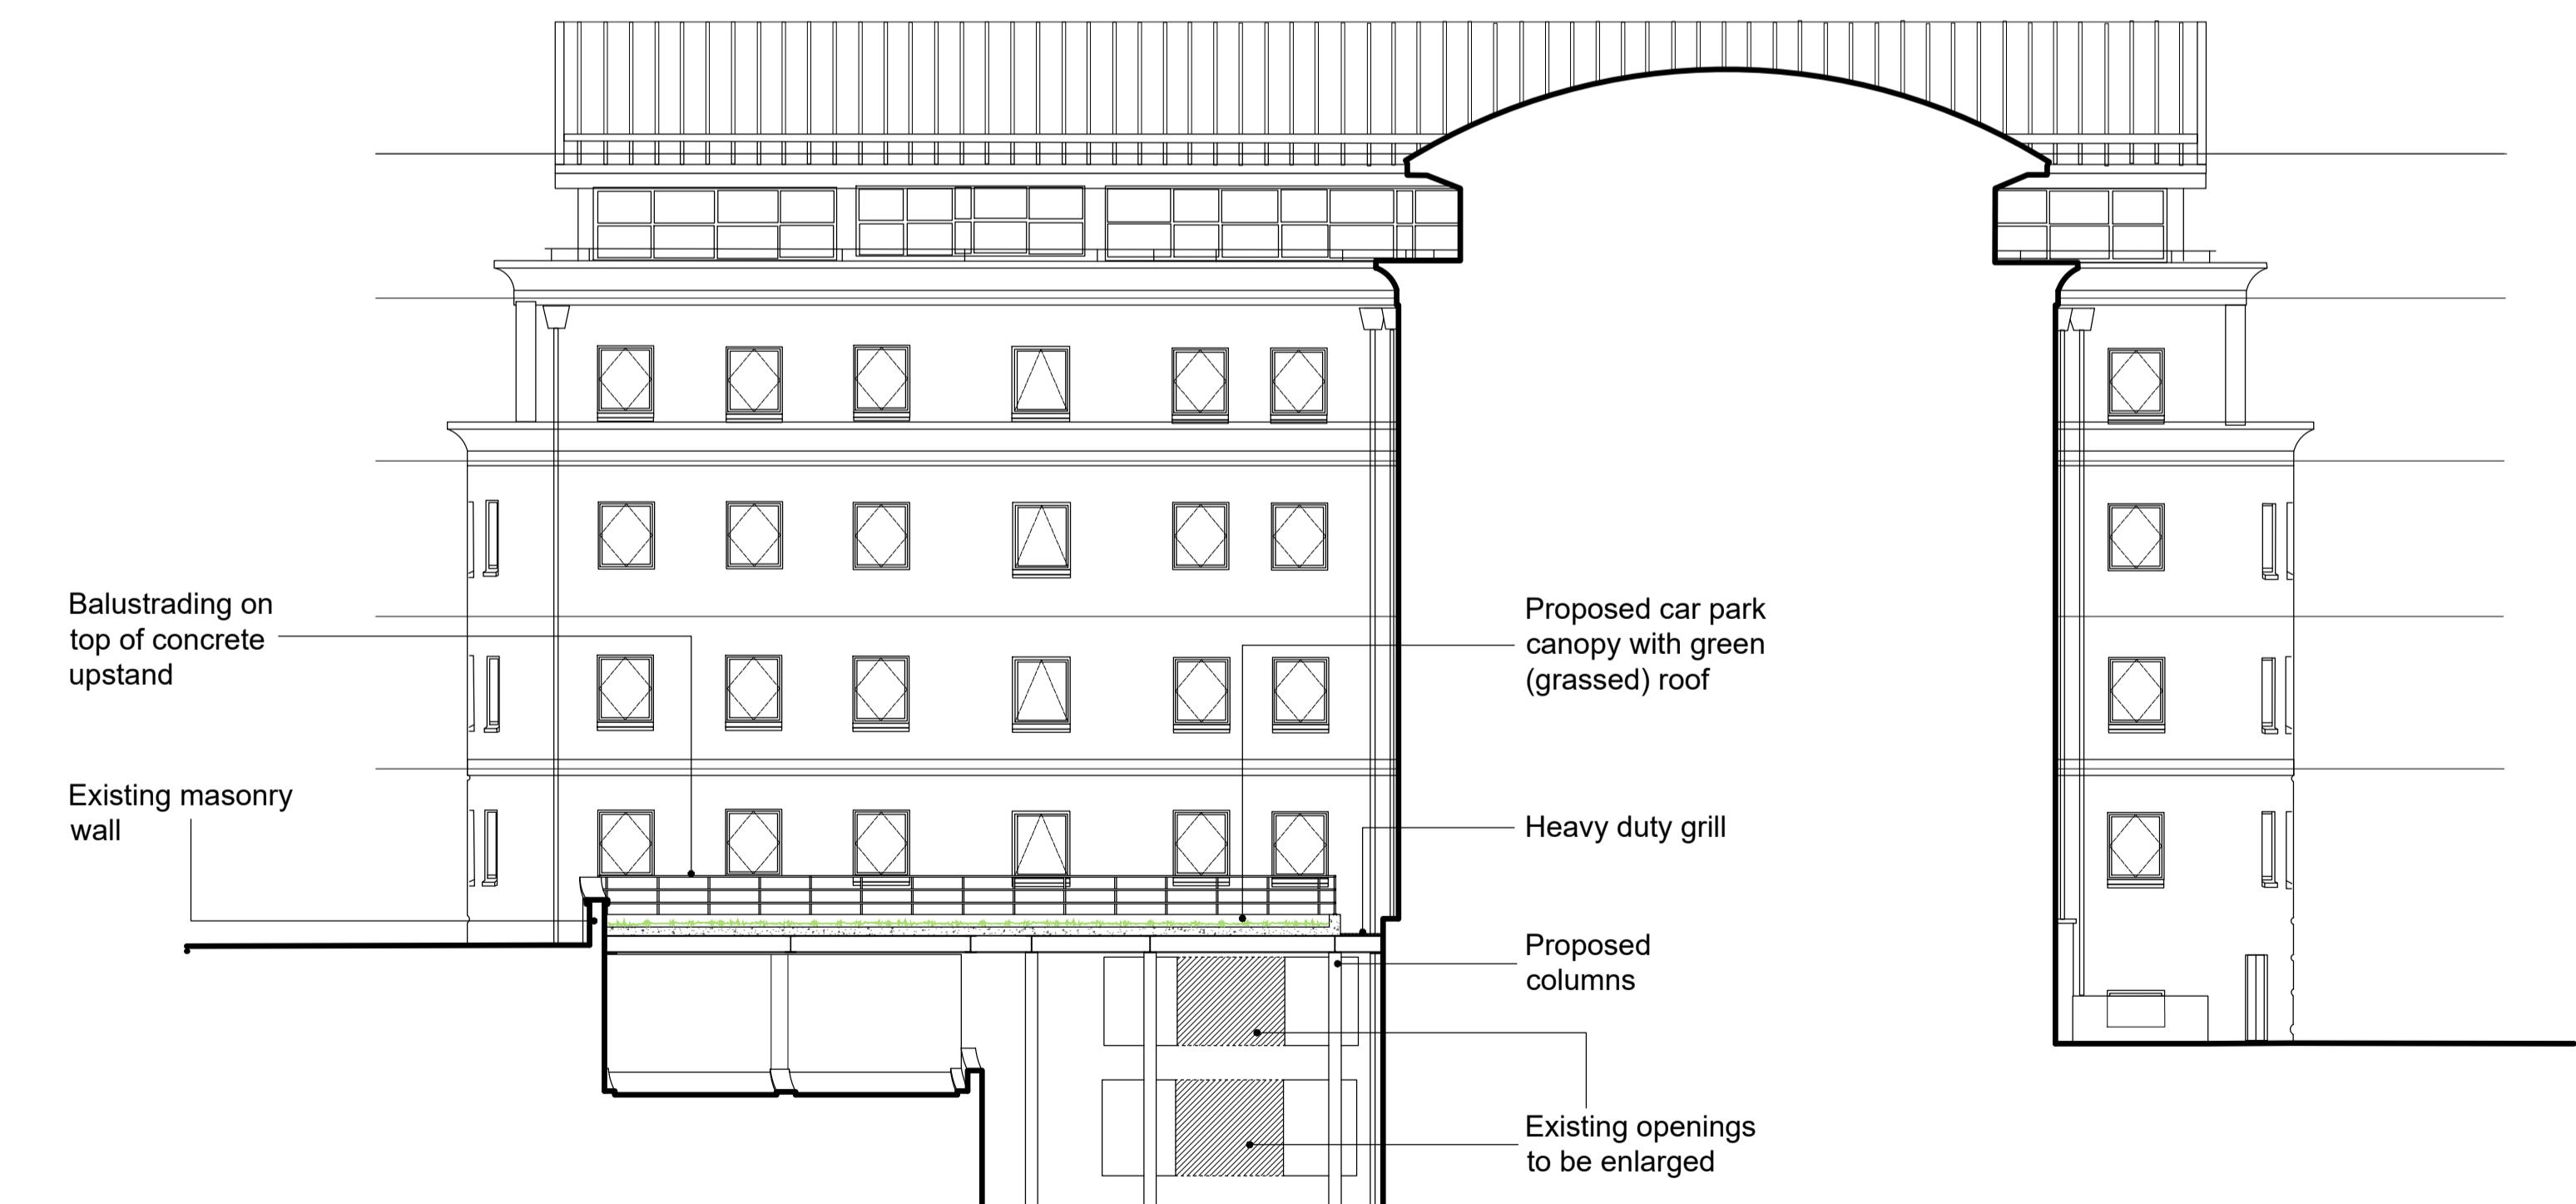

PLANNING

client:
Mountly Group

project:
Capital Court
Uxbridge
UB8 1AB

description:
Proposed Sections A and B



head office:
the old stone masons, 10 st johns st,
aberavenny, monmouthshire, np7 5rt
tel: 01673 851125 fax: 01673 851127

newport:
first floor, 5 gold tops,
newport, south wales. np20 4pg
tel: 01633 245020

e-mail: info@jdwarctects.co.uk
w: www.jdwarctects.co.uk

drawn: 1:150 scale: 1:150 @A1
date: sheet of:
Nov 25

1:150 0m 1.5m 3m 7.5m 15m job dwg. no: jw1234-149