


0 1m 2m 5m 10m 20m
SCALE BAR 1:100

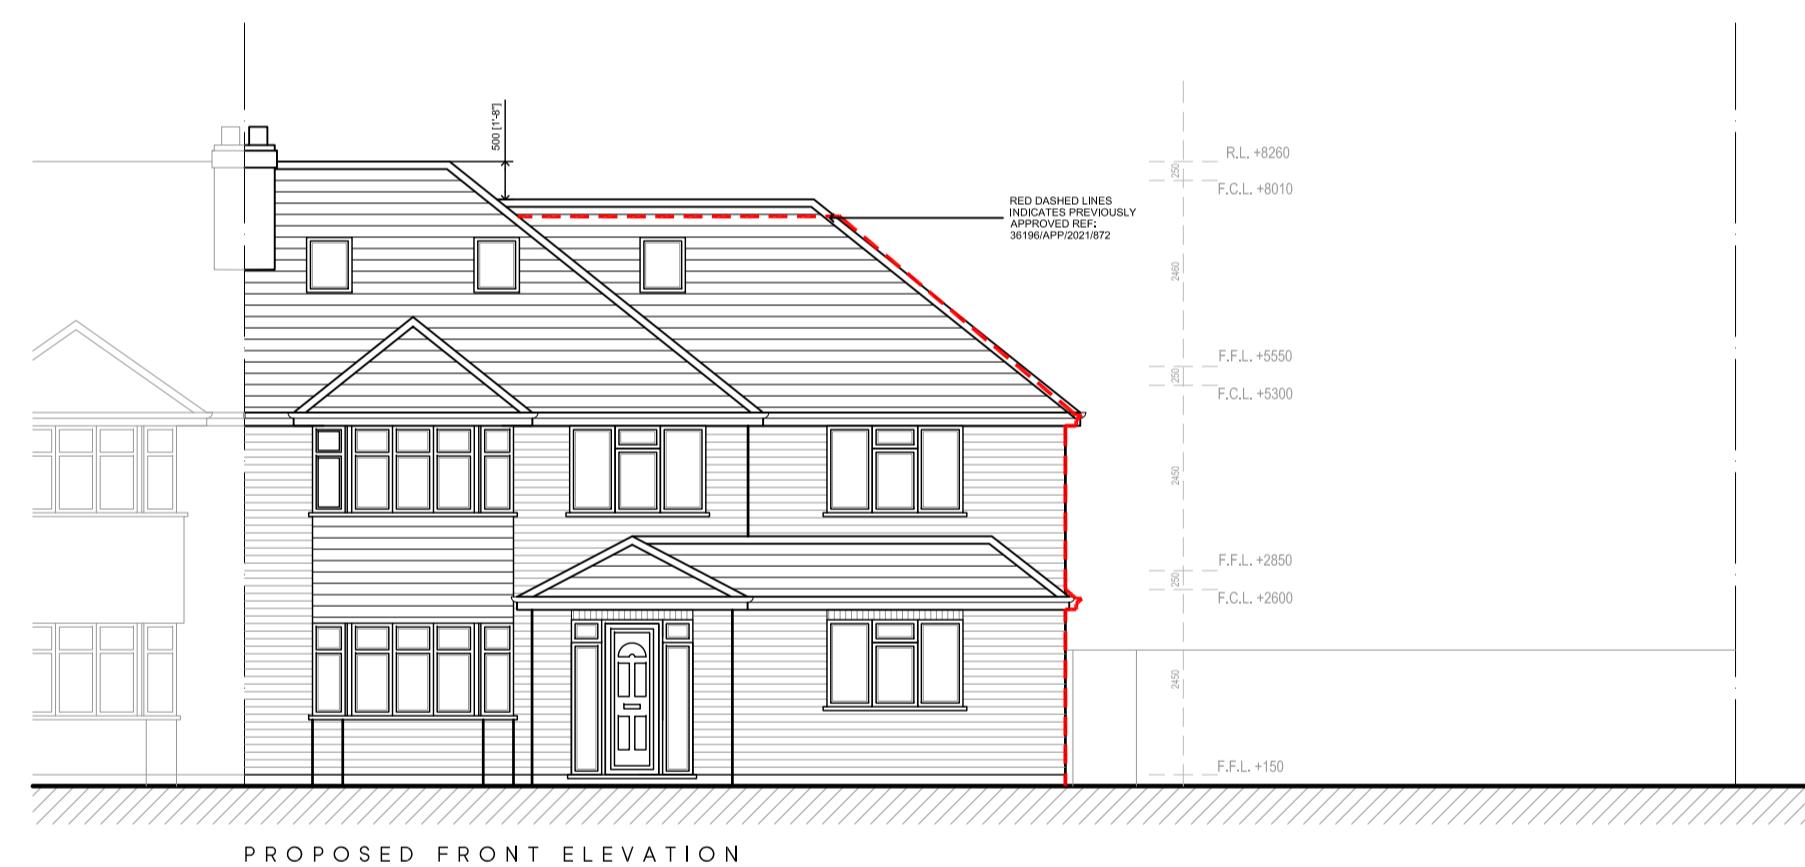

LOCATION PLAN
SCALE 1:1250

Rev. Date	Description	Init.
D 17.02.23	AMENDED TO SUIT CLIENTS COMMENTS	KP
C 30.01.23	AMENDED TO SUIT CLIENTS COMMENTS	KP
B 11.10.22	AMENDED TO SUIT CLIENTS COMMENTS	KP
A 04.07.22	AMENDED TO SUIT CLIENTS COMMENTS	KP
Rev. Date	Description	Init.

Client
MR & MRS PISVADI

Project Title
PROPOSED EXTENSIONS AND ALTERATIONS

15 ELMBRIDGE DRIVE, RUSLIP, HA4 7XD

Drawing Title
PROPOSED PLANS AND ELEVATIONS

Cad File
P001
Drawn by
KP
Project No.
1926

Sheet Size
A1
Drawing Date
Approved by
MAY 2022
Drawing No.
P202

Scale
1:100
Revision
D

**Juttla
Architects**
2-4 High Street Ruislip
Middlesex HA4 7AR
01992 840077 01992 840078
info@juttla-architects.com
juttla-architects.com

This drawing is property of Juttla Architects Ltd © and must not be copied or otherwise reproduced. All dimensions must be checked on site before commencing work. No dimensions to be scaled from this drawing. This drawing was produced using AutoCad 2016.

PLANNING ISSUE