


 Extent of application boundary

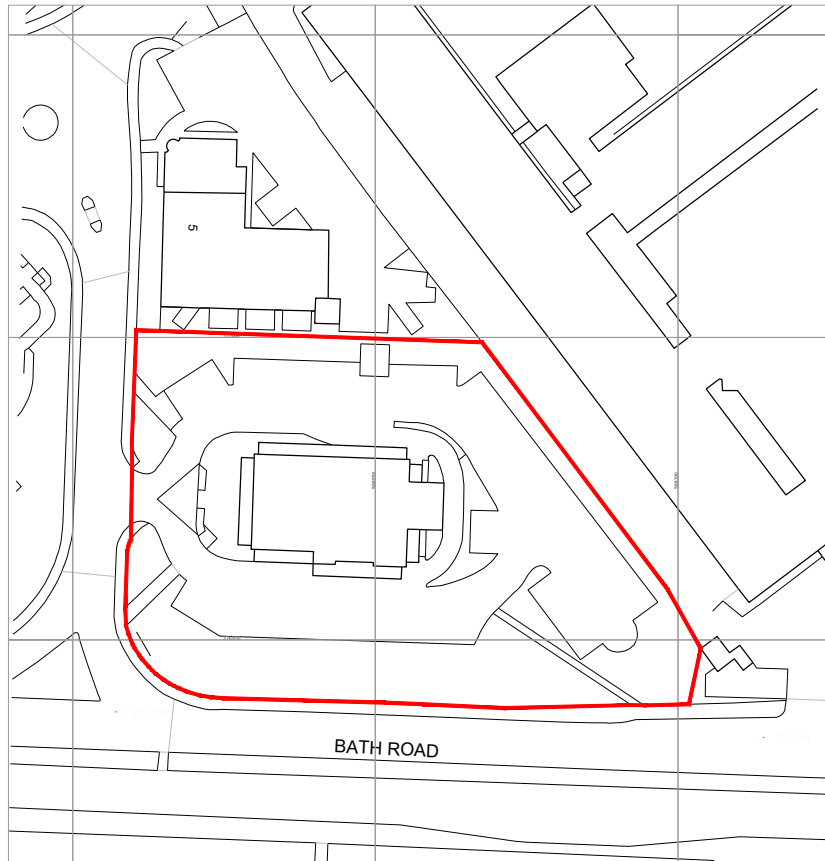

Ordnance Survey, (c) Crown Copyright 2026. All rights reserved. Licence number 100022432

REV	DESCRIPTION	DR / CH	DATE
-----	-------------	---------	------

This drawing has been reviewed and signed off by McDonald's Restaurants Ltd any errors, changes or discrepancies should be reported to the McDonald's project manager and designers prior to commencing work on site.

NAME (PM):	Jonny Davis	DATE:	JAN 2026
------------	-------------	-------	----------

SIGNATURE:

GENERAL NOTES:
All works are to be undertaken in accordance with the Building Regulations and the latest British Standards. All proprietary materials and products are to be used strictly in accordance with the manufacturers recommendations. All dimensions to be checked on site prior to construction.

ON BEHALF OF:

MC DONALDS RESTAURANTS LTD

STORE ADDRESS
15 Mondial Way, Bath Road,

Harlington, UB3 5AR

DRAWING TITLE

SITE LOCATION PLAN



STORE No
403

Scale @ A4 1:1250

Created on: JAN 2026

Drawn by: LIT

Checked by: GF

Purpose of Issue: FOR INFORMATION

OPEN architecture

Anton House www.openarc.co.uk

South Park T +44 01732 779580

Sevenoaks / Kent / TN13 1EB F +44 01732 741316

Job Reference	Store Number	Drawing No	Rev
---------------	--------------	------------	-----

21600	403	01	--
-------	-----	----	----

PLAN

1

Site Location Plan

SCALE 1: 1250

SCALE 1:1250

