



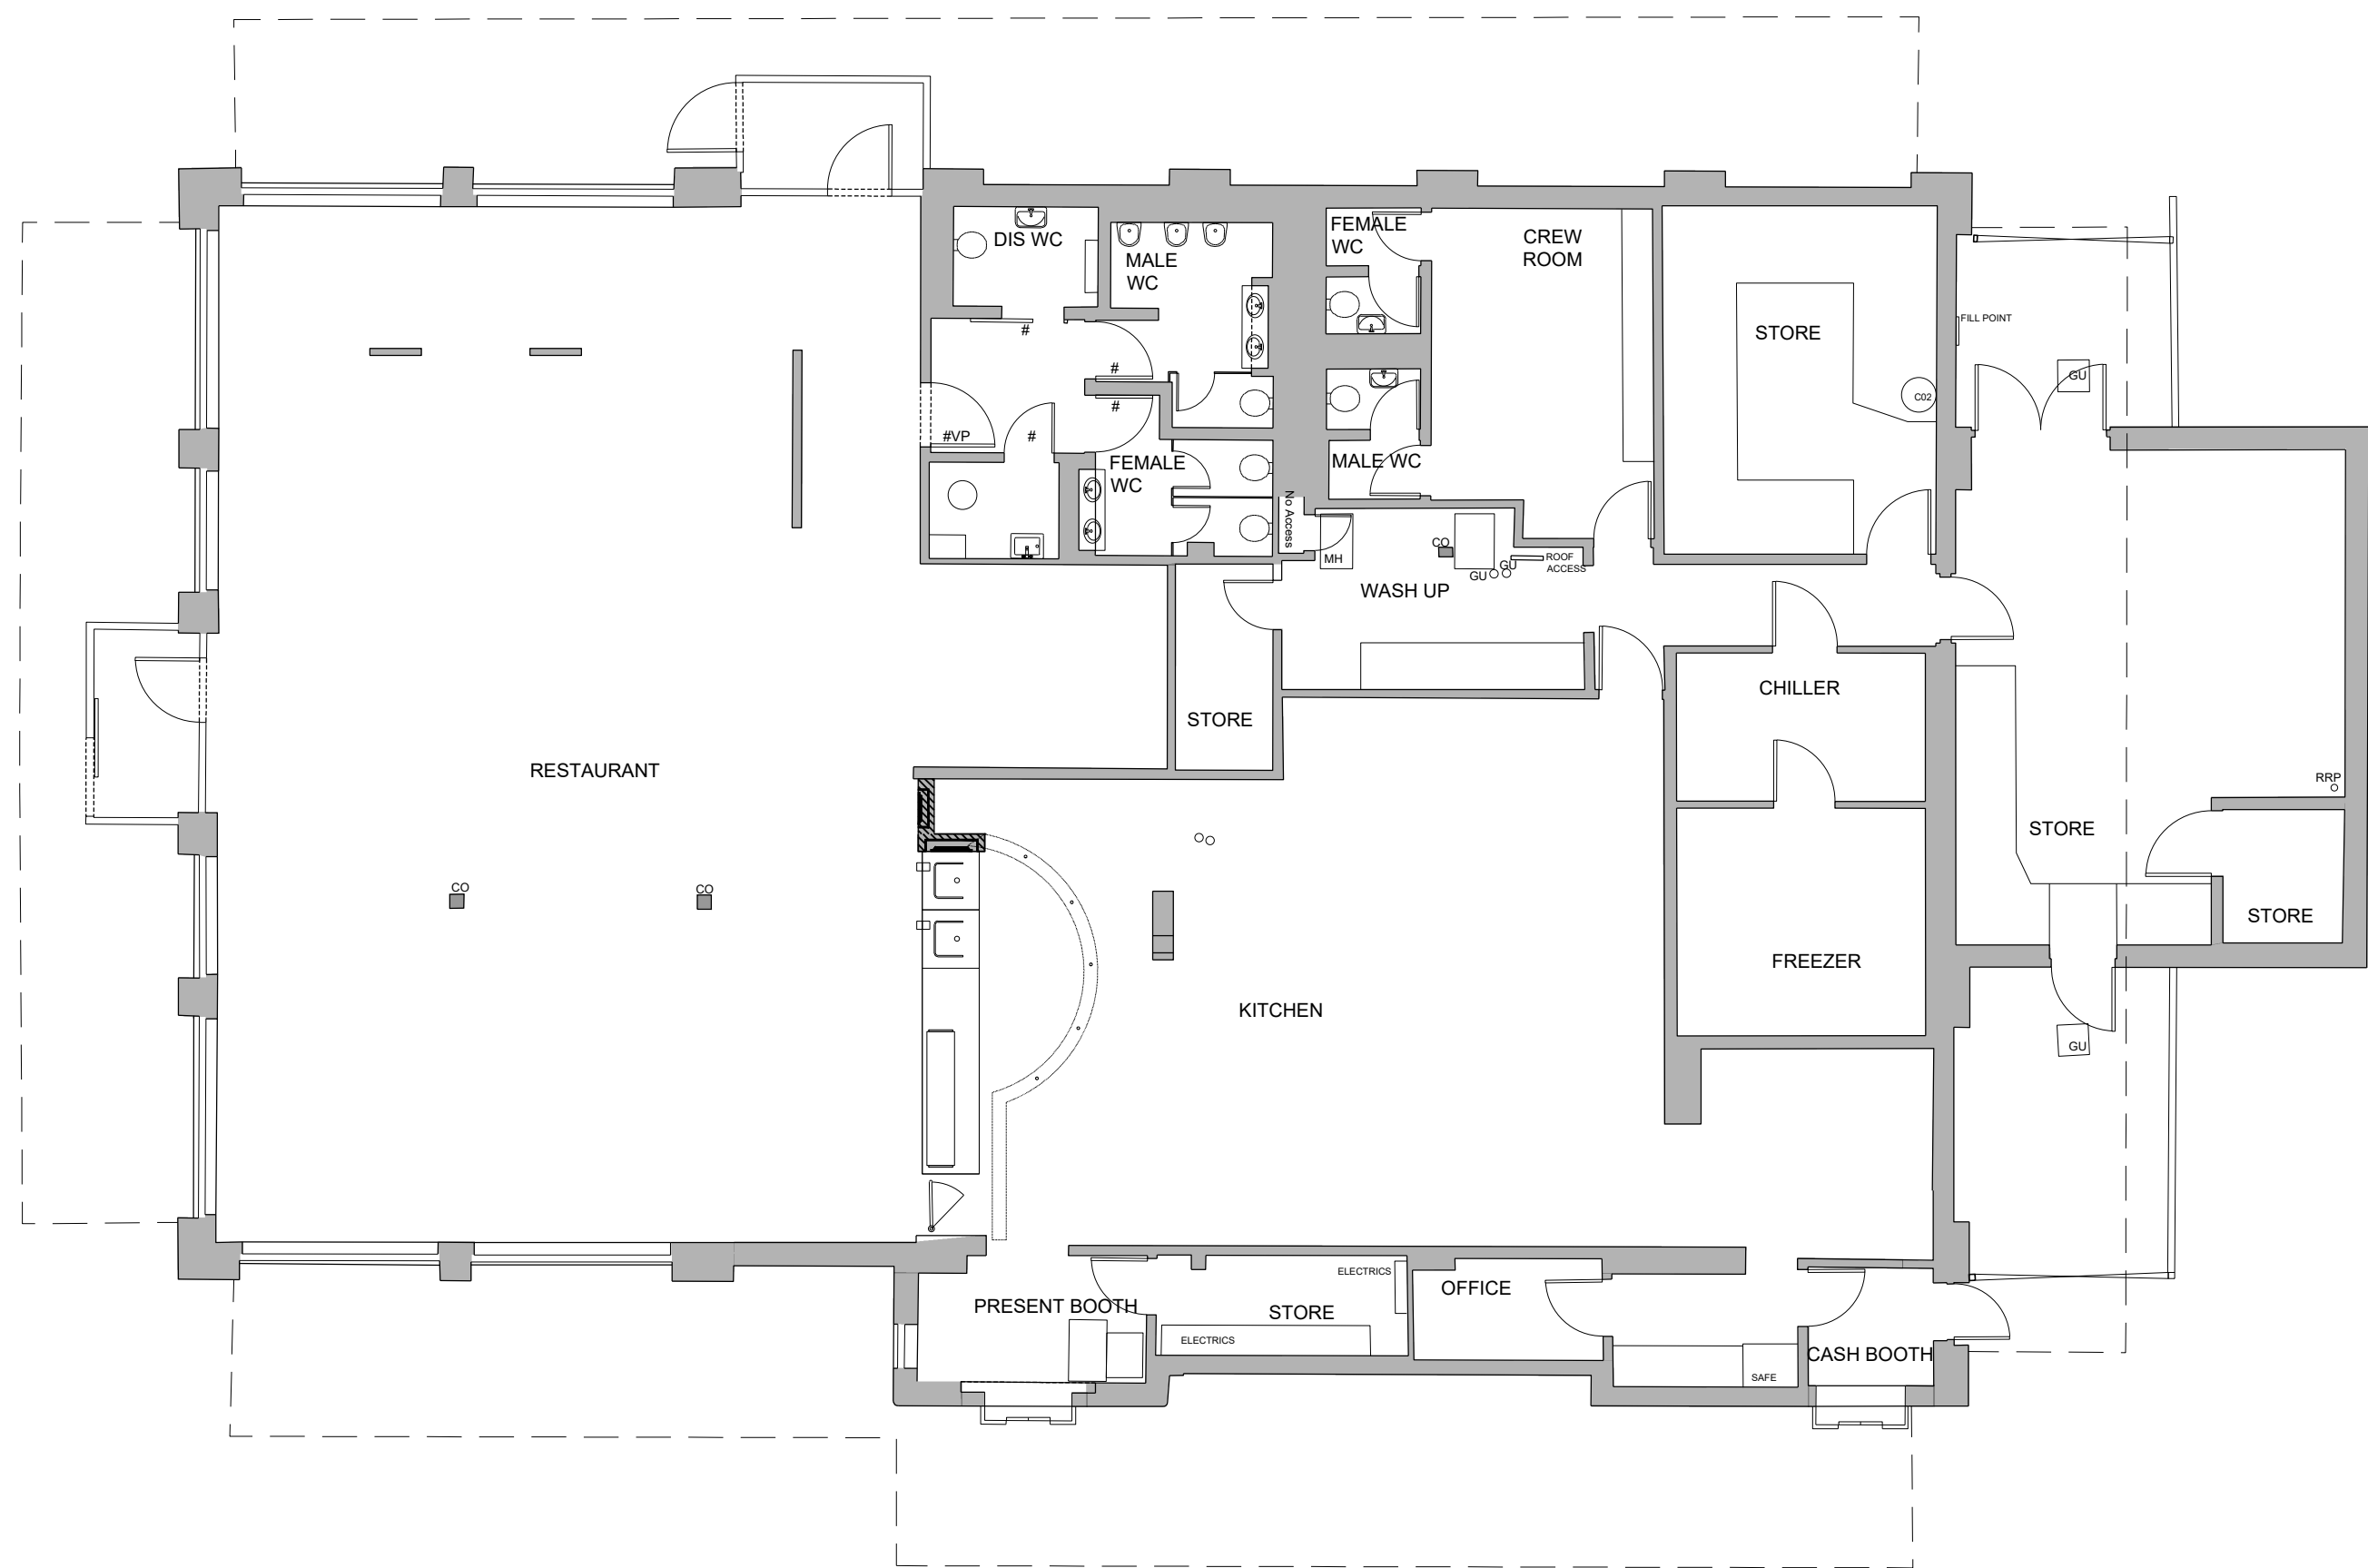

1 PLAN
Existing Internal Layout
SCALE 1: 100

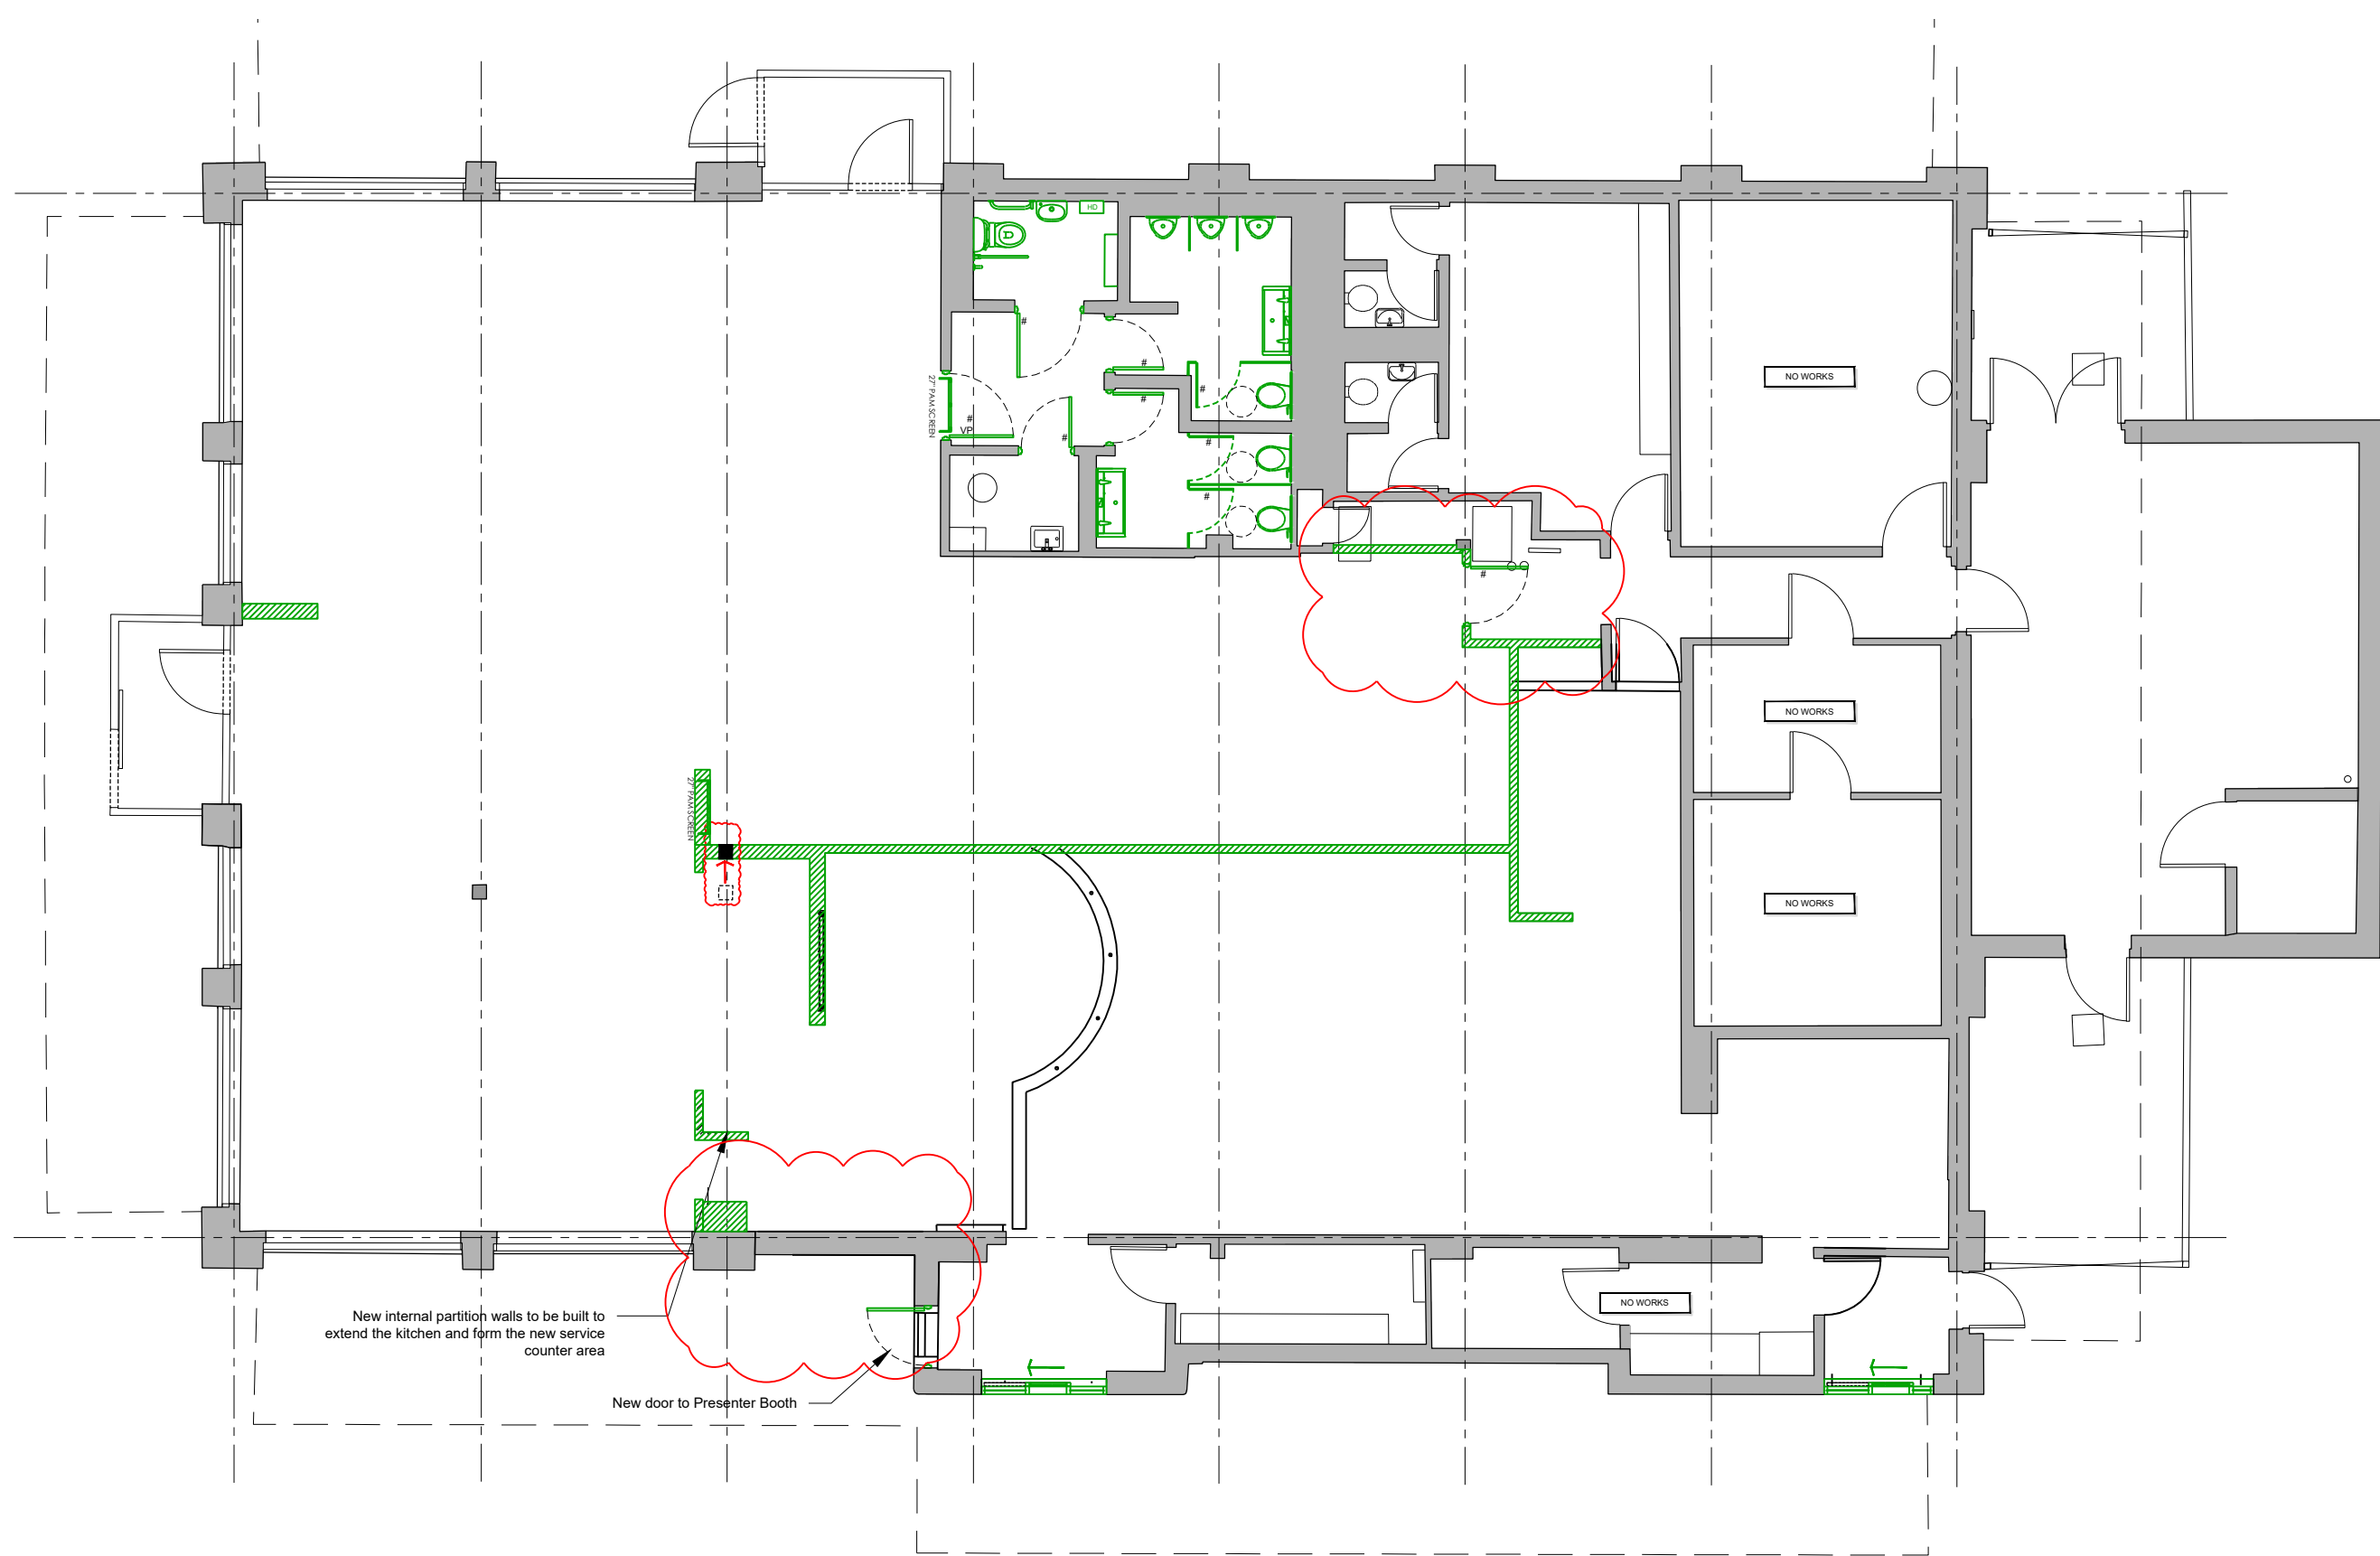

2 PLAN
Proposed Internal Layout
SCALE 1: 100

DRAWINGS BASED ON:
SURVEY: 25/03/2016
OTHER: C7 Architects LLP-0912-0403-50-D

A Updates following Stage 1 meeting on site 29.04.2026
- Extension from the Presenter booth omitted; external door added
- Access door for crew into BOM moved to allow for my area to the dining lobby
LIT/ GF 20.05.2026

REV	DESCRIPTION	DR / CH	DATE
1	Extension from the Presenter booth omitted; external door added	LIT	20.05.2026

NAME (PM): Jonny Davis DATE: JAN 2026

SIGNATURE:
GENERAL NOTES:
All works are to be undertaken in accordance with the Building Regulations and the latest British Standards. All proprietary materials and products are to be used strictly in accordance with the manufacturers recommendations. All dimensions to be checked on site prior to construction.

ON BEHALF OF:

MC DONALDS RESTAURANTS LTD
STORE ADDRESS
15 Mondial Way, Bath Road,
Harlington, UB3 5AR



STORE No
403

DRAWING TITLE
INTERNAL LAYOUT


Existing & Proposed
Scale @ A1 1:100
Created on: JAN 2026
Drawn by: LIT
Checked by: GF
Purpose of Issue: STAGE 1

OPEN architecture
Anton House
South Park
Sevenoaks / Kent / TN13 1EB

www.openarc.co.uk
T +44 01732 779580
F +44 01732 741316

Job Reference Store Number Drawing No Rev
21600 403 06 A

SCALE 1:100
0m 1 2 5 10

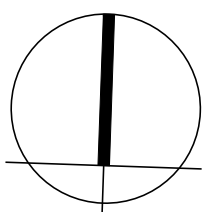

IRLX