
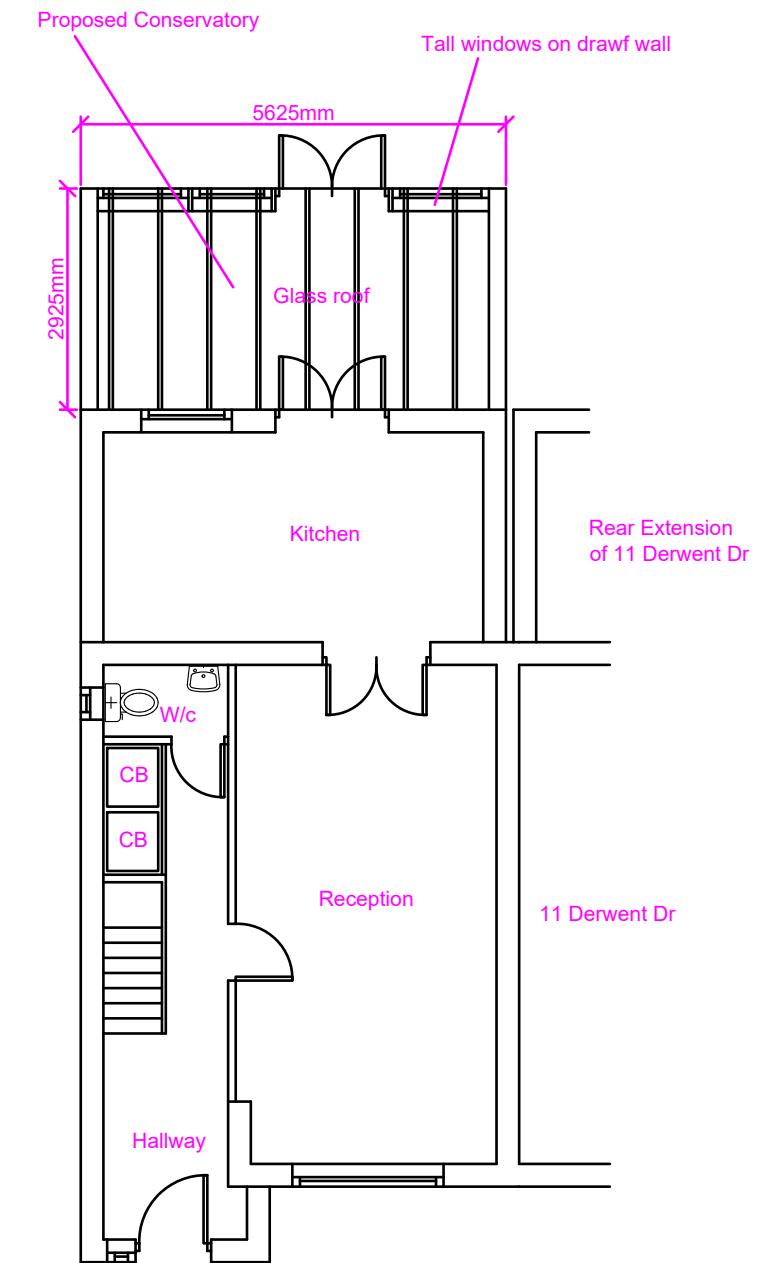


Note: This Drawing is for planning purpose and should not be used for construction.
All dimensions should be confirmed on site and any deviation should be reported back to designer.

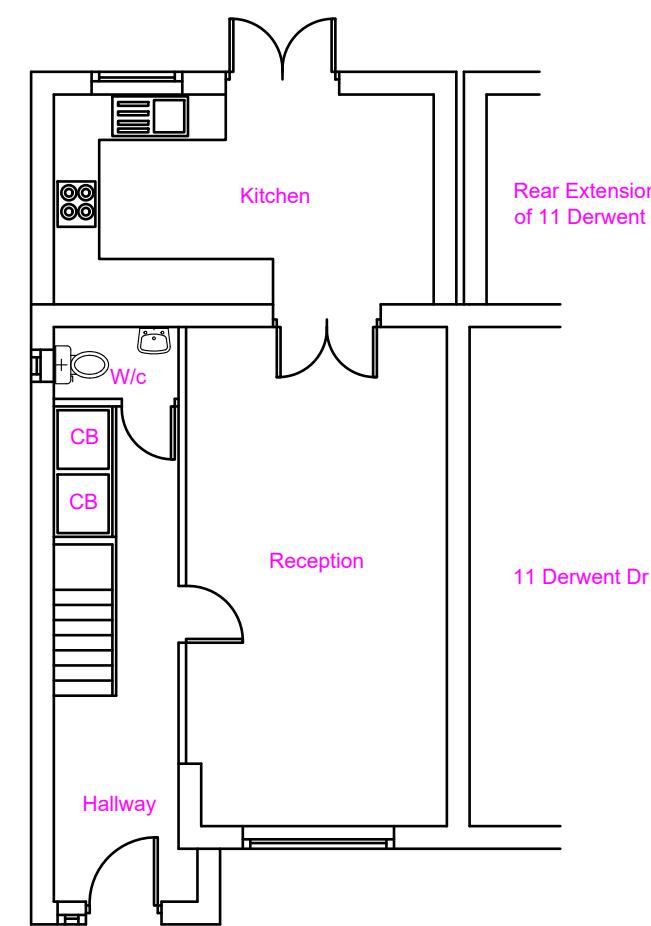

Proposed Development: Construction of conservatory	Site Address: 9 Derwent Drive Hayes UB4 8DR	Revisions: Rev Date Description A 05/04/2023	Drawing Description: Existing and Proposed Floor Layout	Scale: 1:100 Paper Size: A3 Sheet No: 1 of 4	ART CONSULTANTS (UK) LTD 113 LONG LANE STANWELL TW19 7AL M:07960071377 E: ARTCONSULTANTSUK@GMAIL.COM
--	---	---	---	--	---