
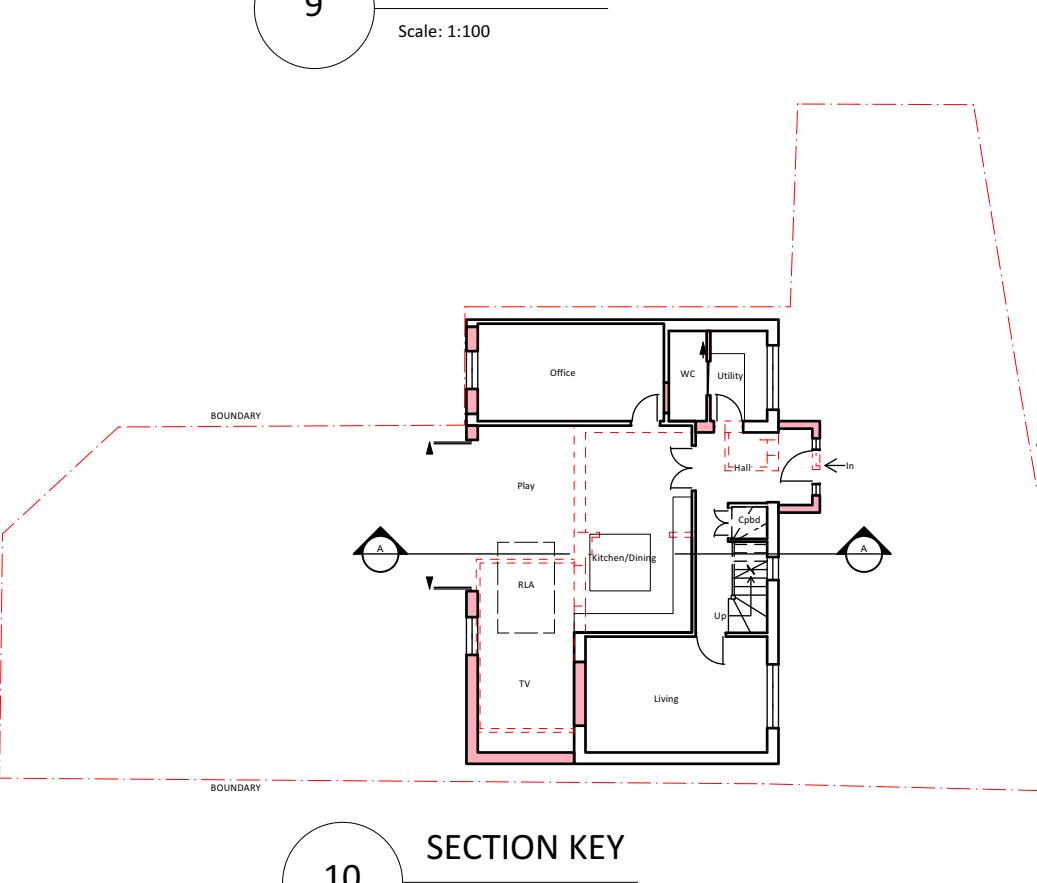
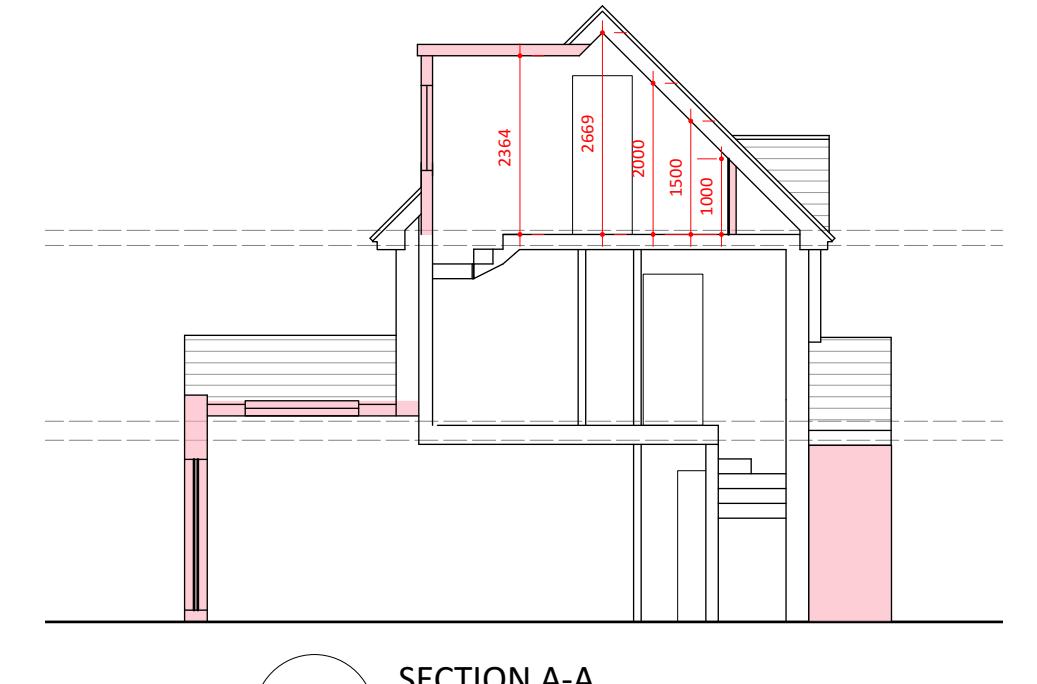
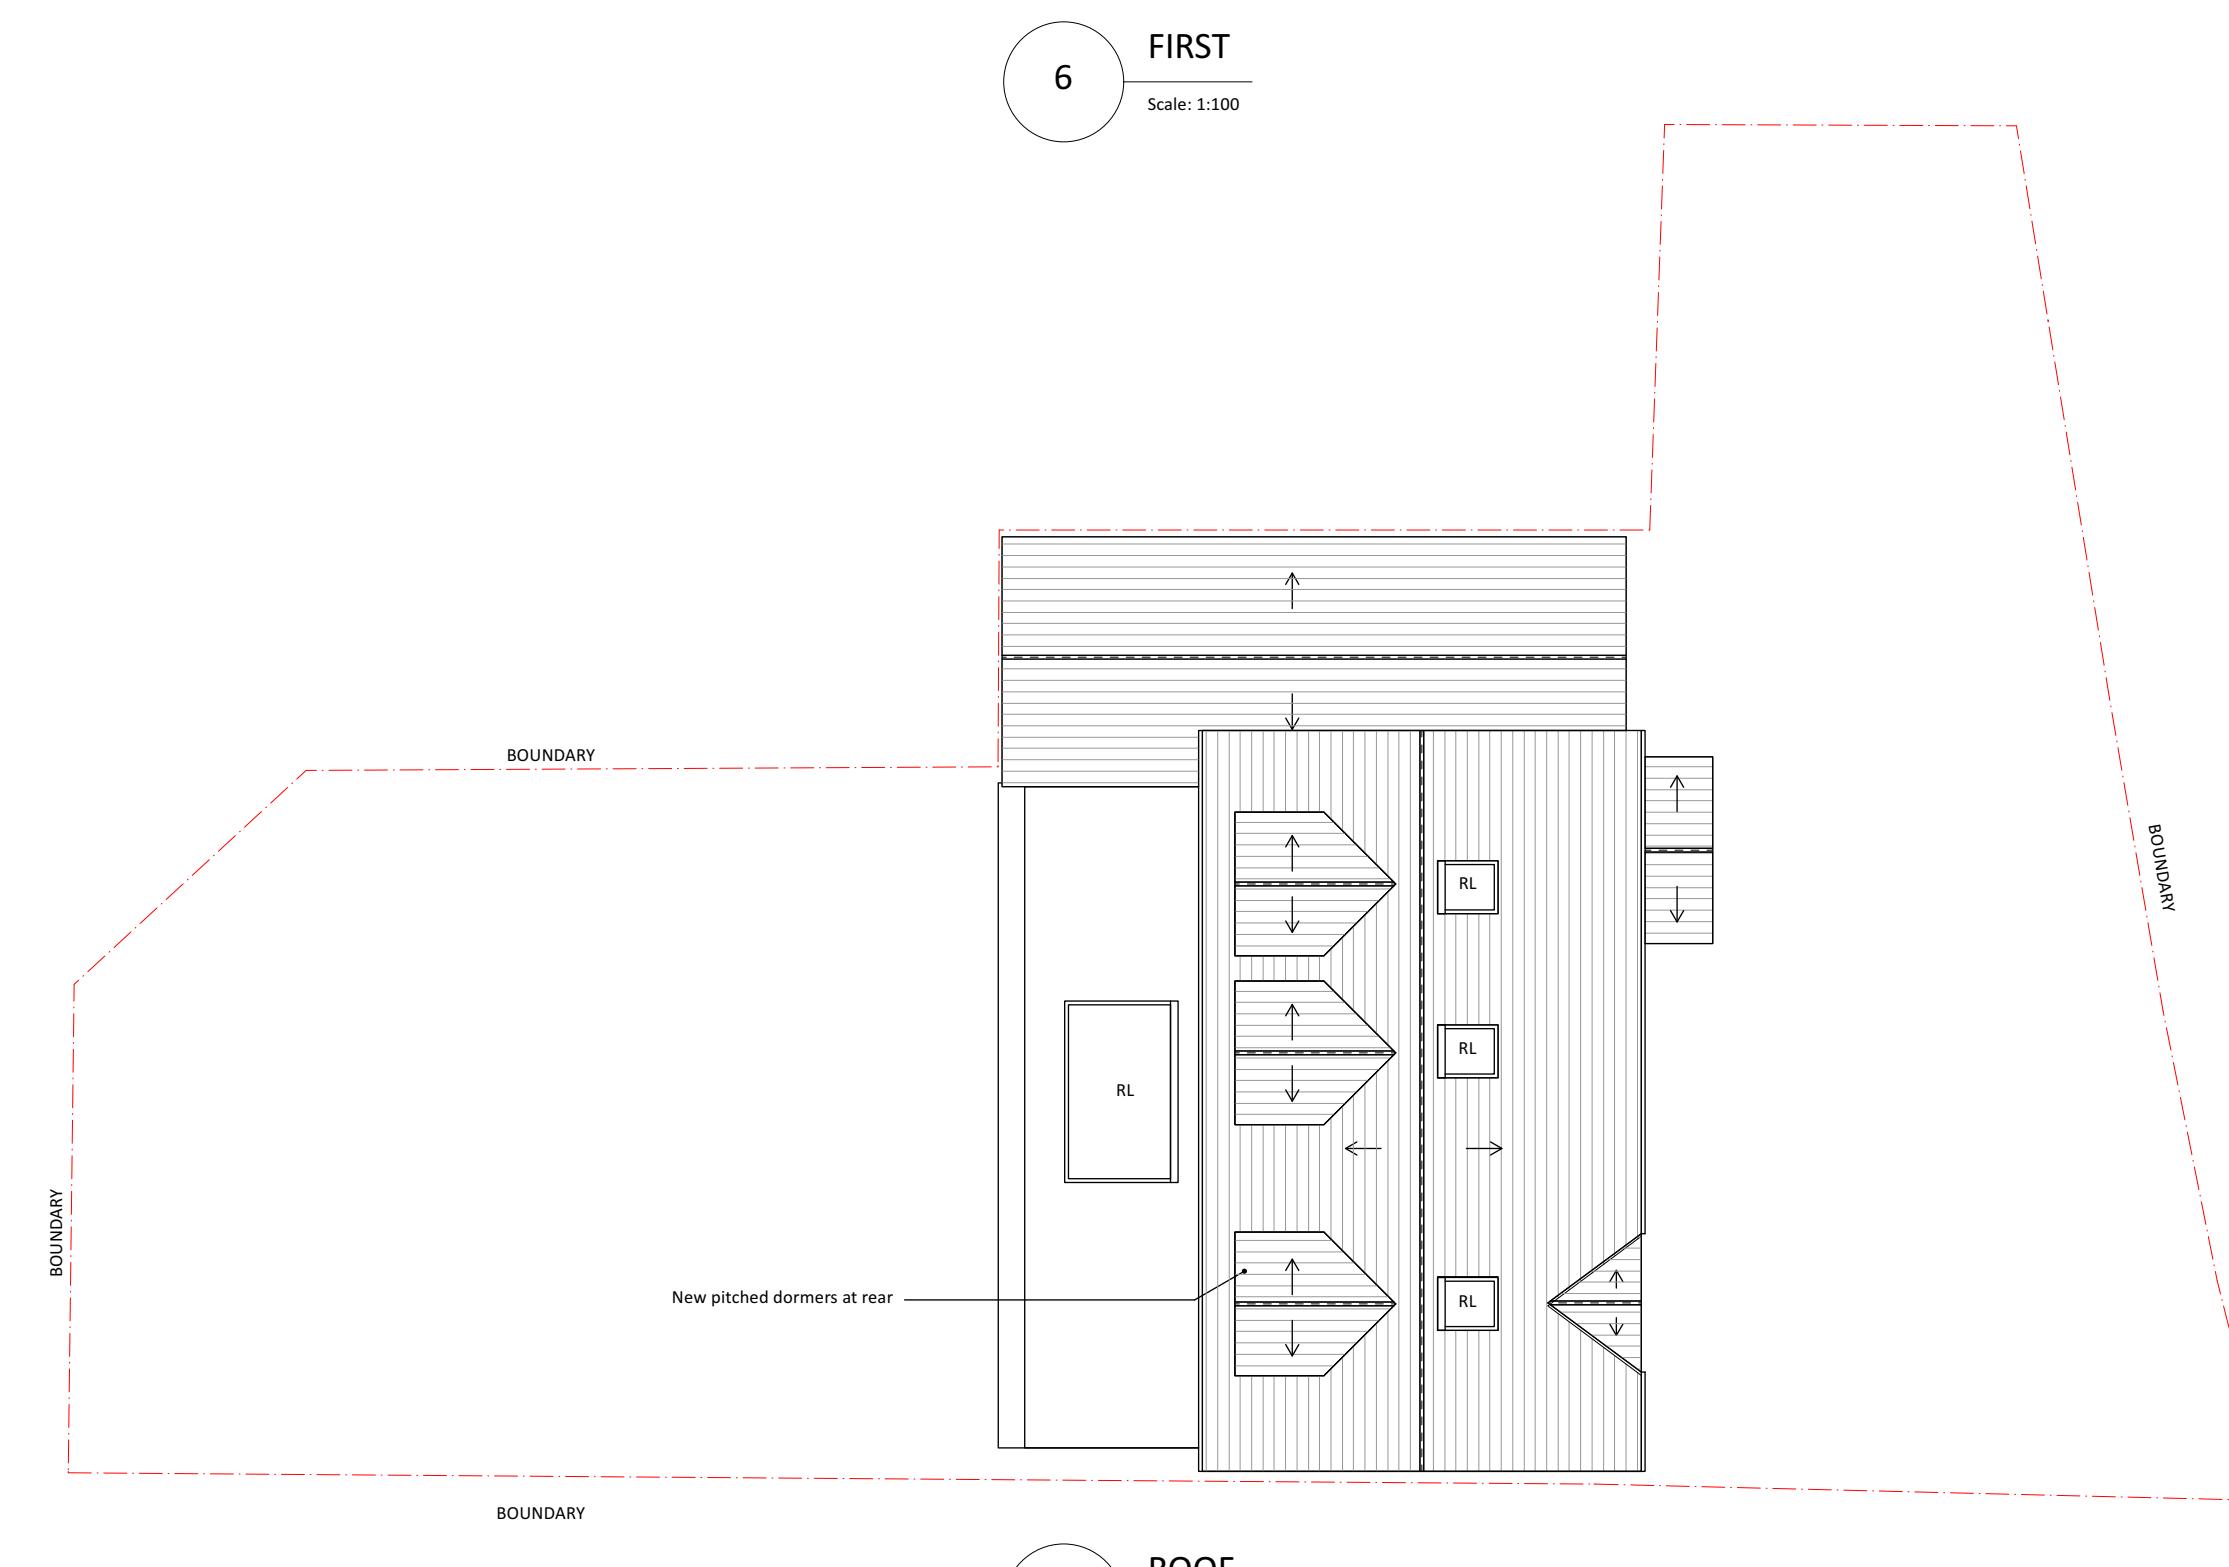
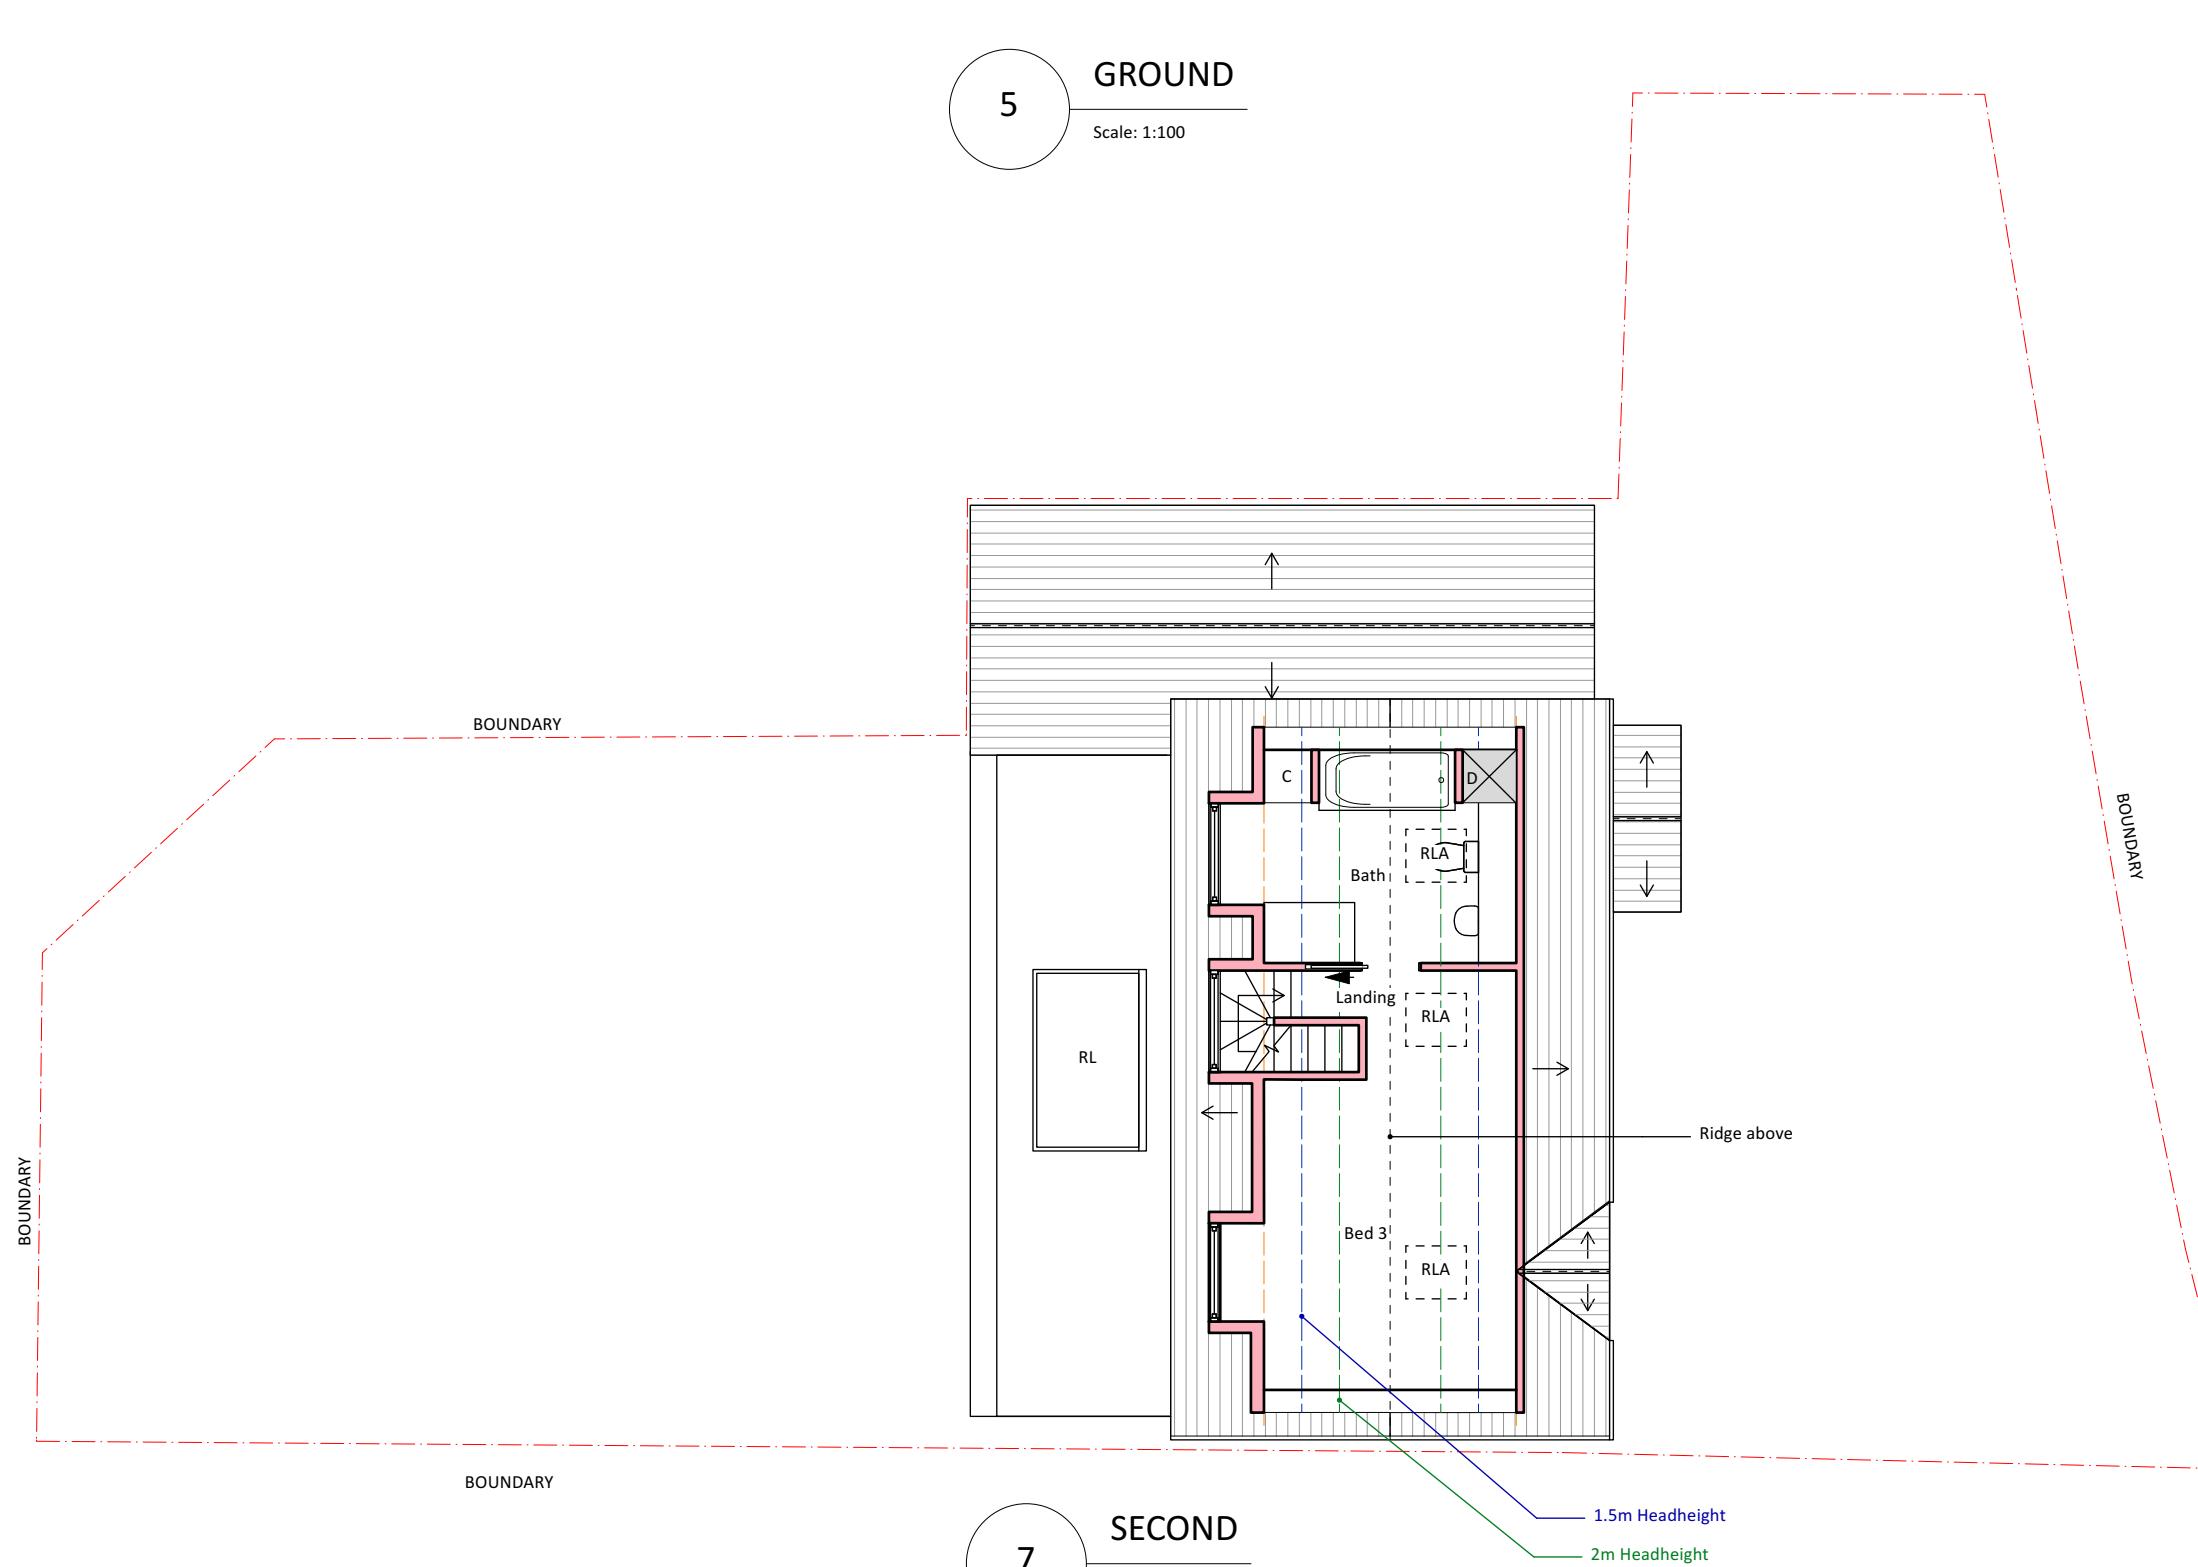
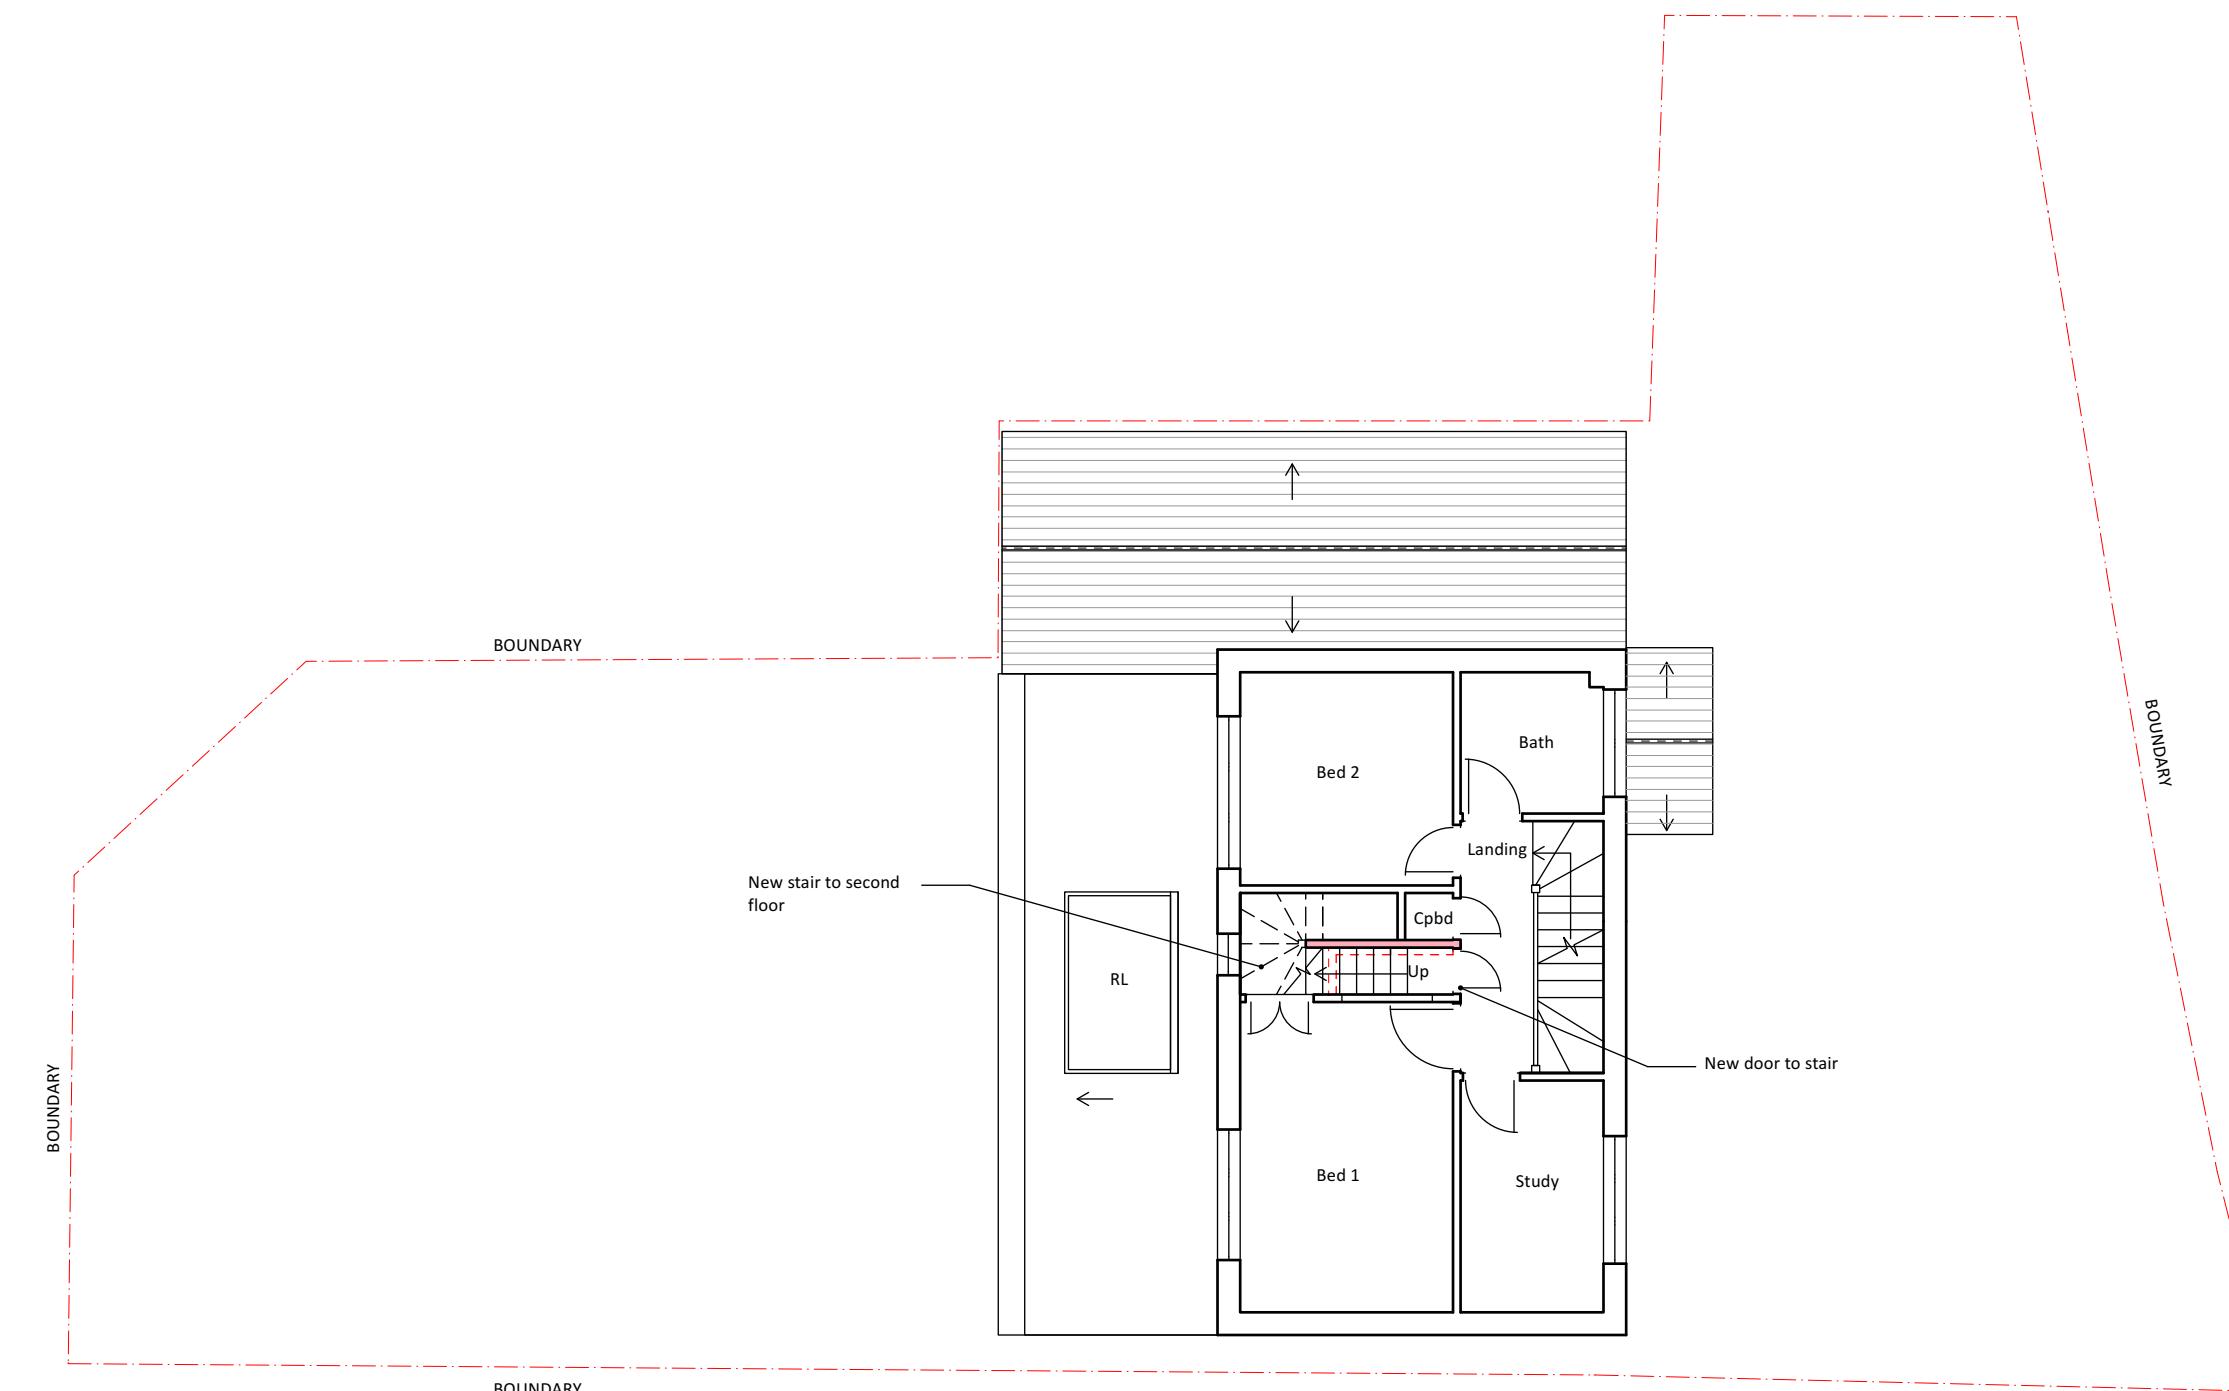
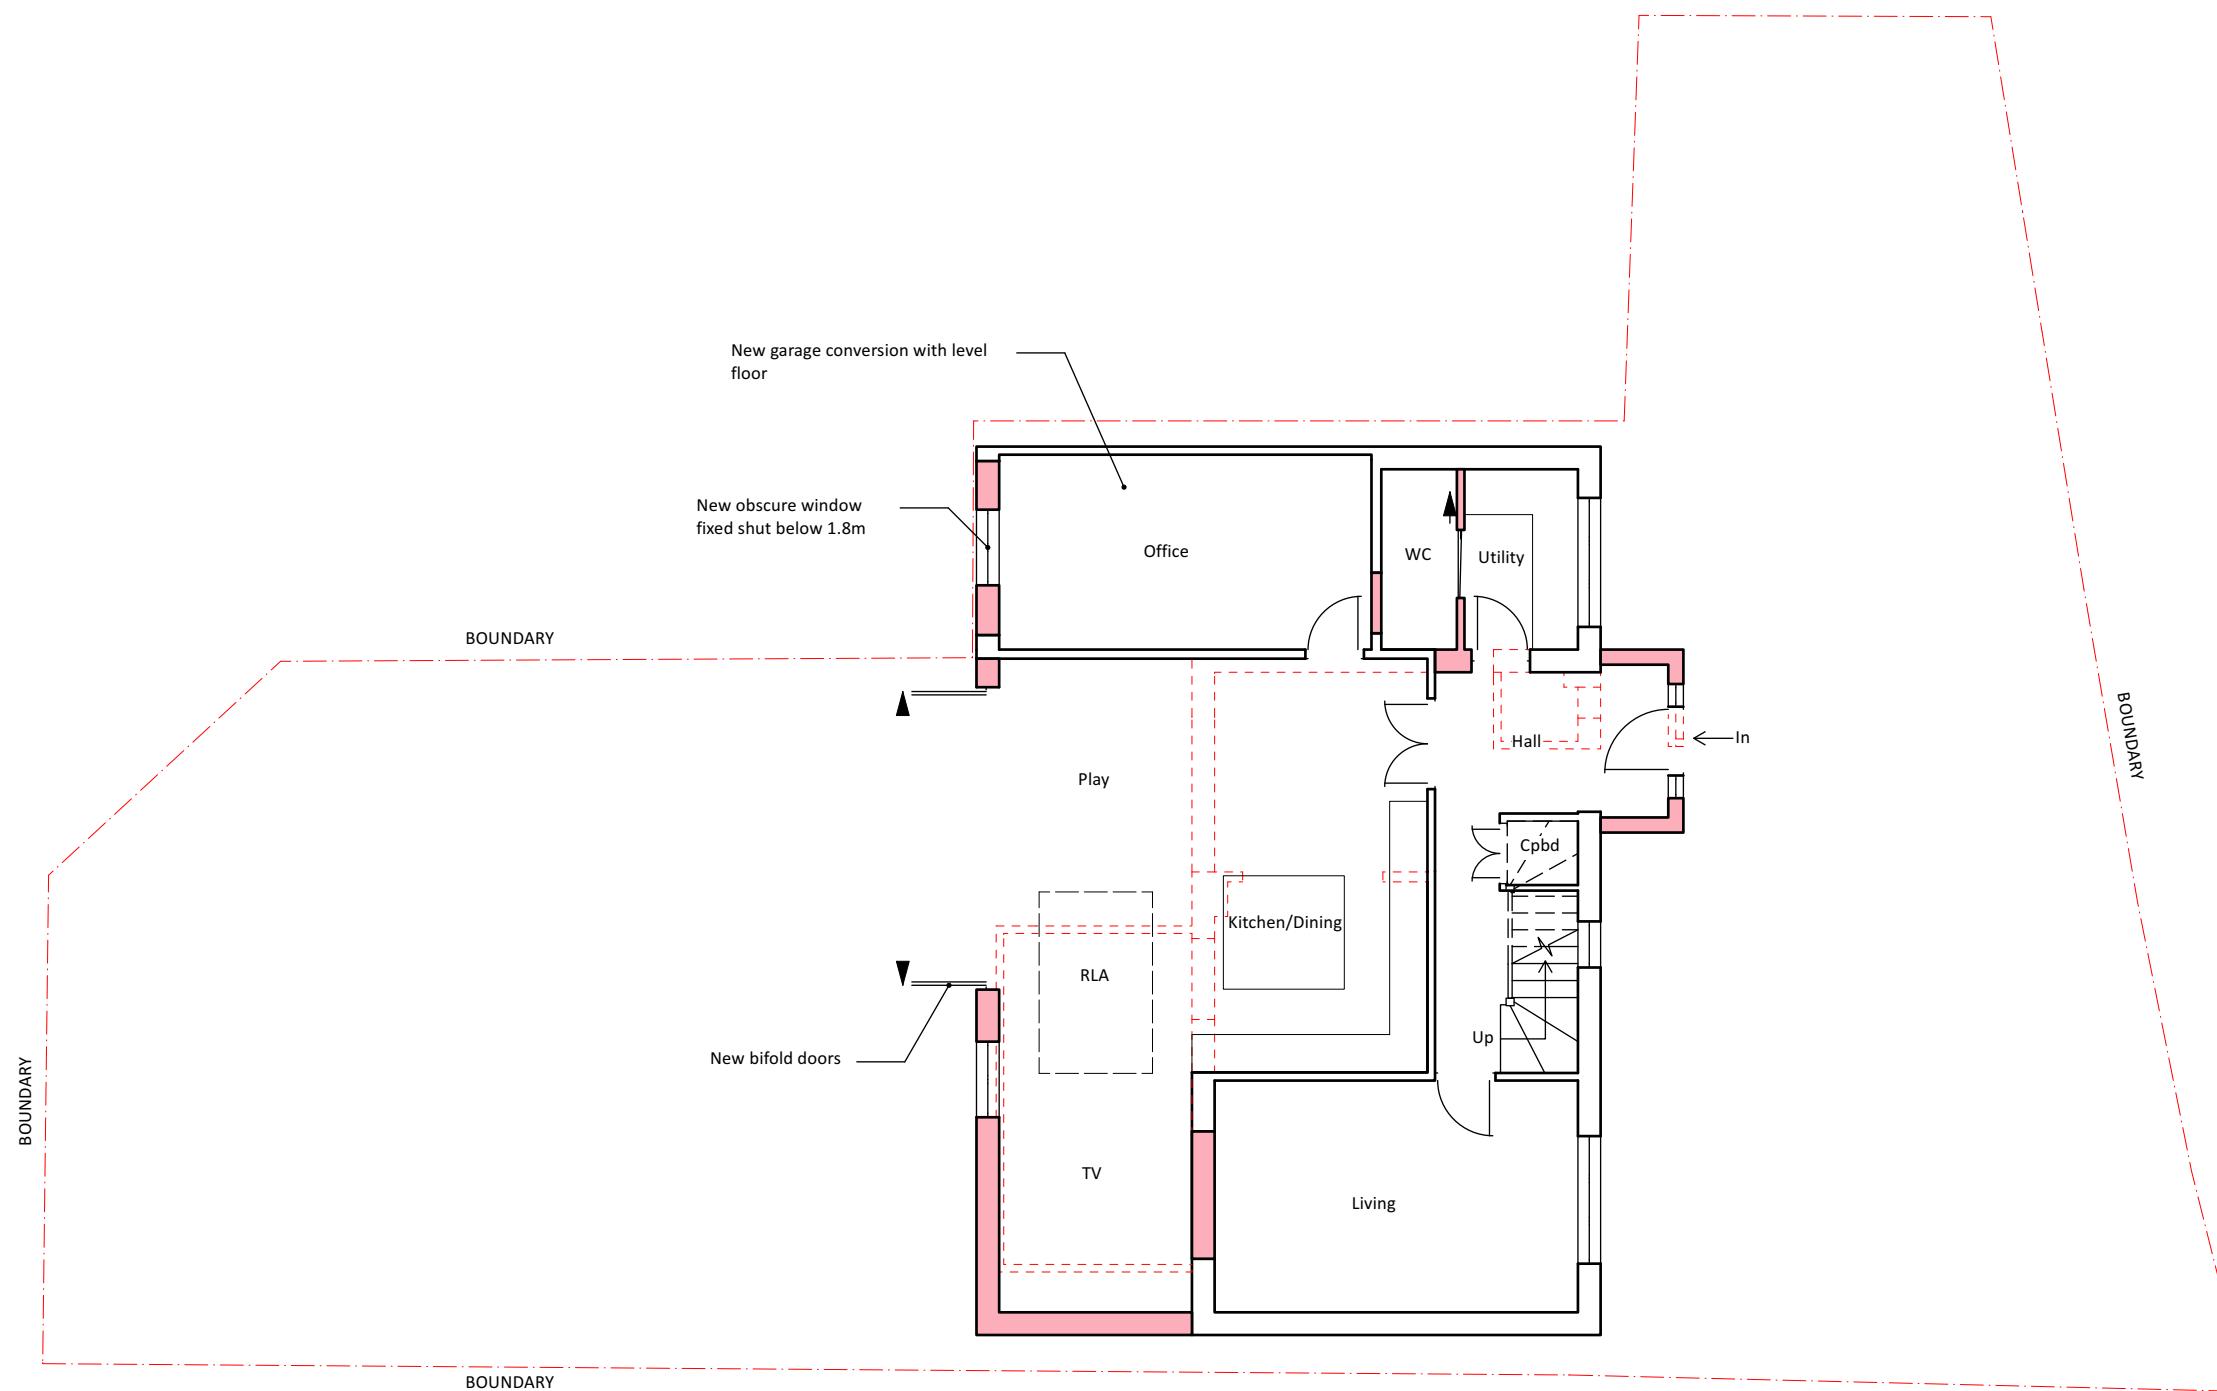
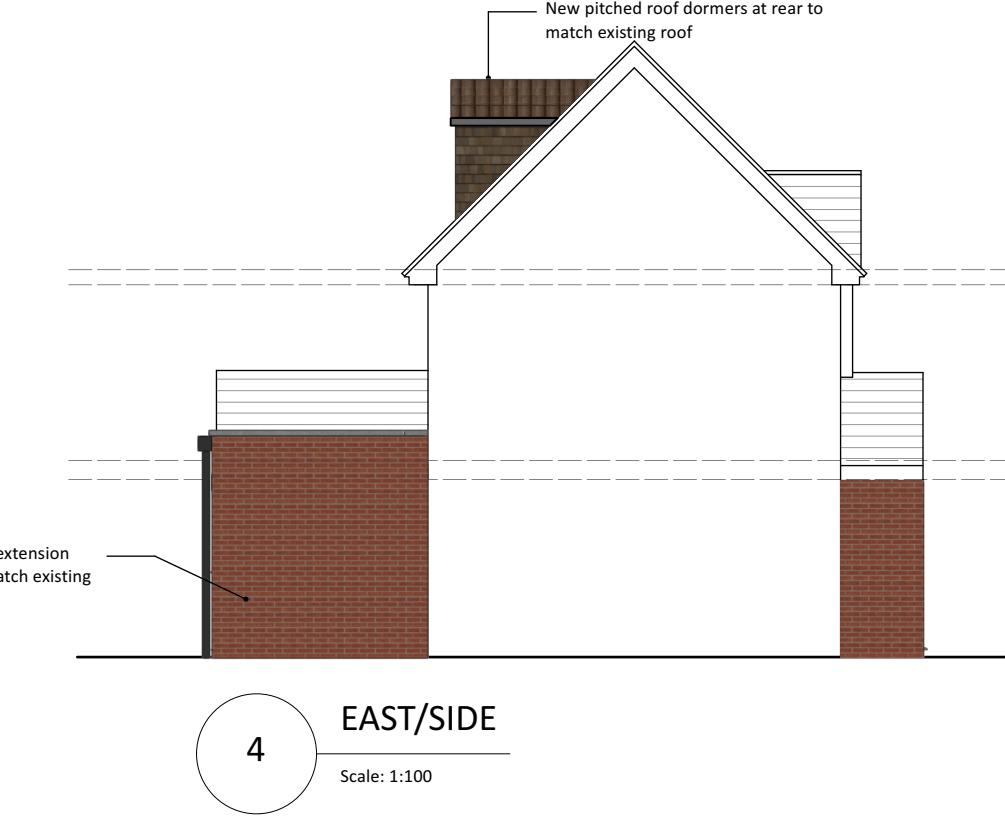
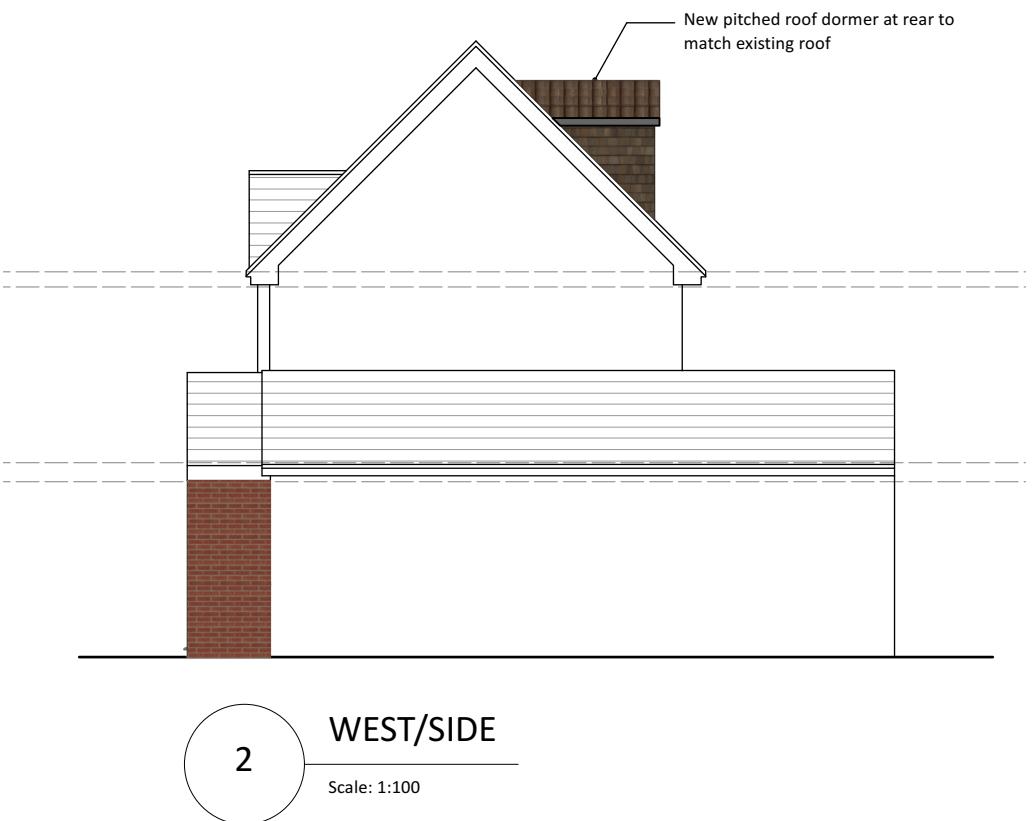


General Notes
1. W: Wardrobe
Cpb: Cupboard
C: Cabinet
RLA: Roof lantern above
RL: Roof light/lantern below
D: Duct
2. All dimensions are indicative and in mm
3. If shown levels indicated in red dotted

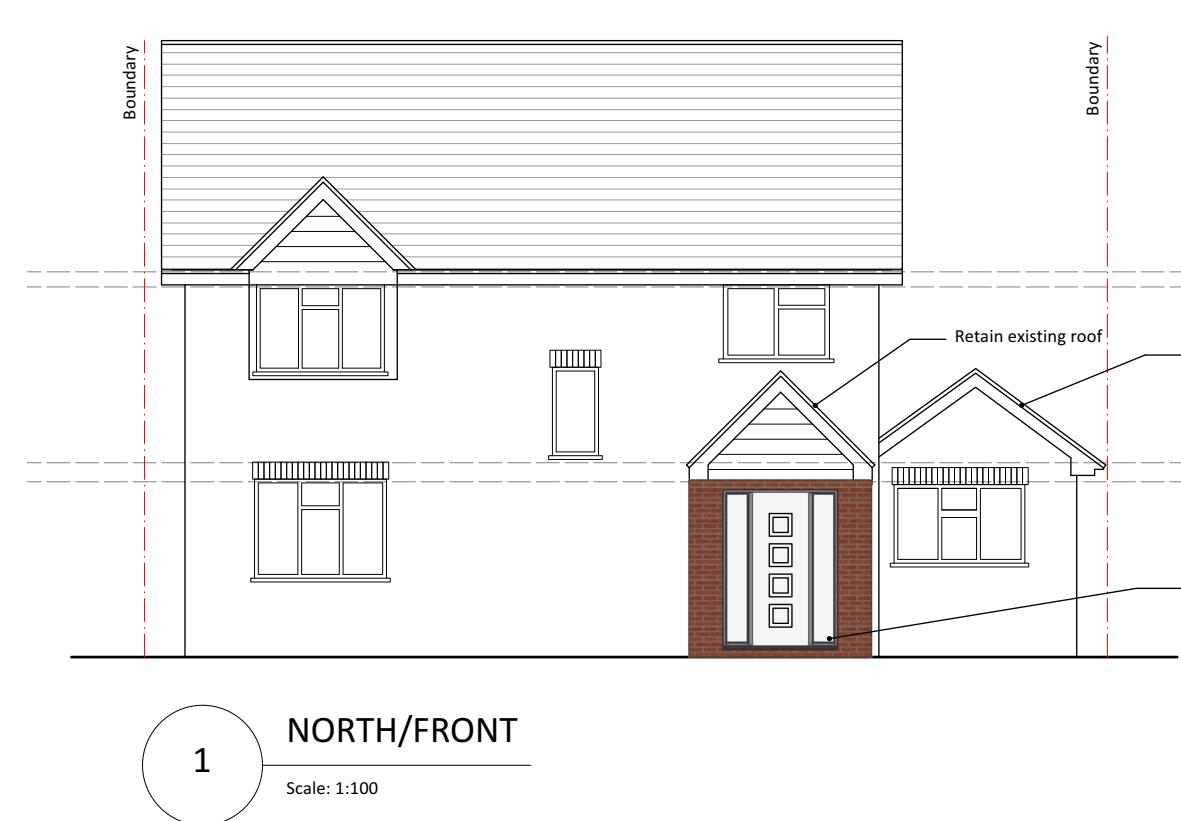

B 06/08/2024 Amendments made to clients notes
A 05/08/2024 Amendments made to case officers email dated 16.07.2024.
ISSUE DATE REVISION

PROJECT 8 HASTOE CLOSE, HAYES UB4 9RW

CLIENT NATALIE CRYER

DRAWING PROPOSED PLANS AND ELEVATIONS

STONES
ARCHITECTS

All rights reserved in chapter IV of the Copyright Designs & Patents Act 1988 have been asserted. This drawing must not be scaled; only figured dimensions should be used. Check and verify dimensions on site prior to commencing any work. Any discrepancies should be reported to the Architects immediately.

PROJECT # 2024.008 DWG # REV
DATE 06/08/2024
SCALE 1:100
DRAWN BY JC
CHKD PR
0 1 2 3 4 5 M

D01-B

Stones Architects Ltd
50 Coldharbour Lane Hayes Middlesex UB3 3EP
t 020 8969 0000 e mail@stonesarchitects.co.uk w stonesarchitects.co.uk