


Location Plan

Site Address: 4, Bideford Road, Ruislip, HA4 0UB

Date Produced: 03-Dec-2024

Scale: 1:1250 @A4

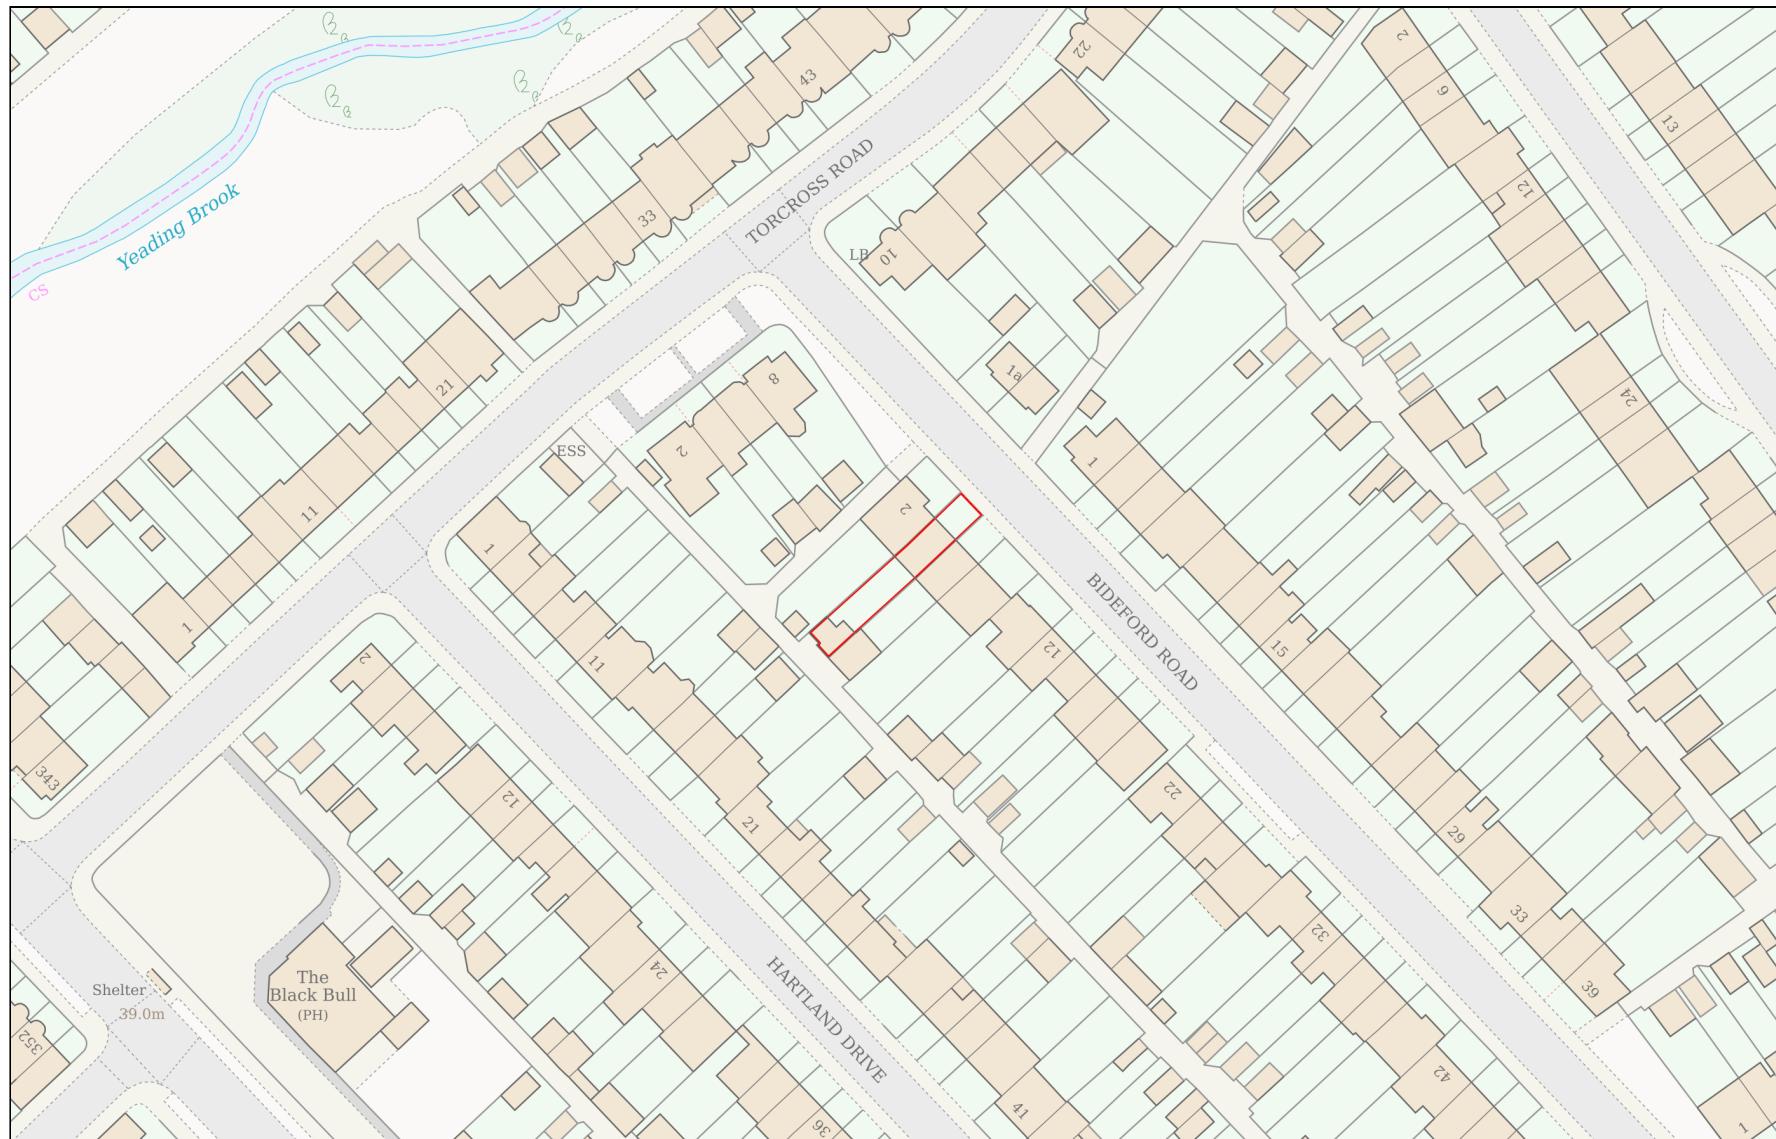

Planning Portal Reference: PP-13602892v1

0 50
Metres