
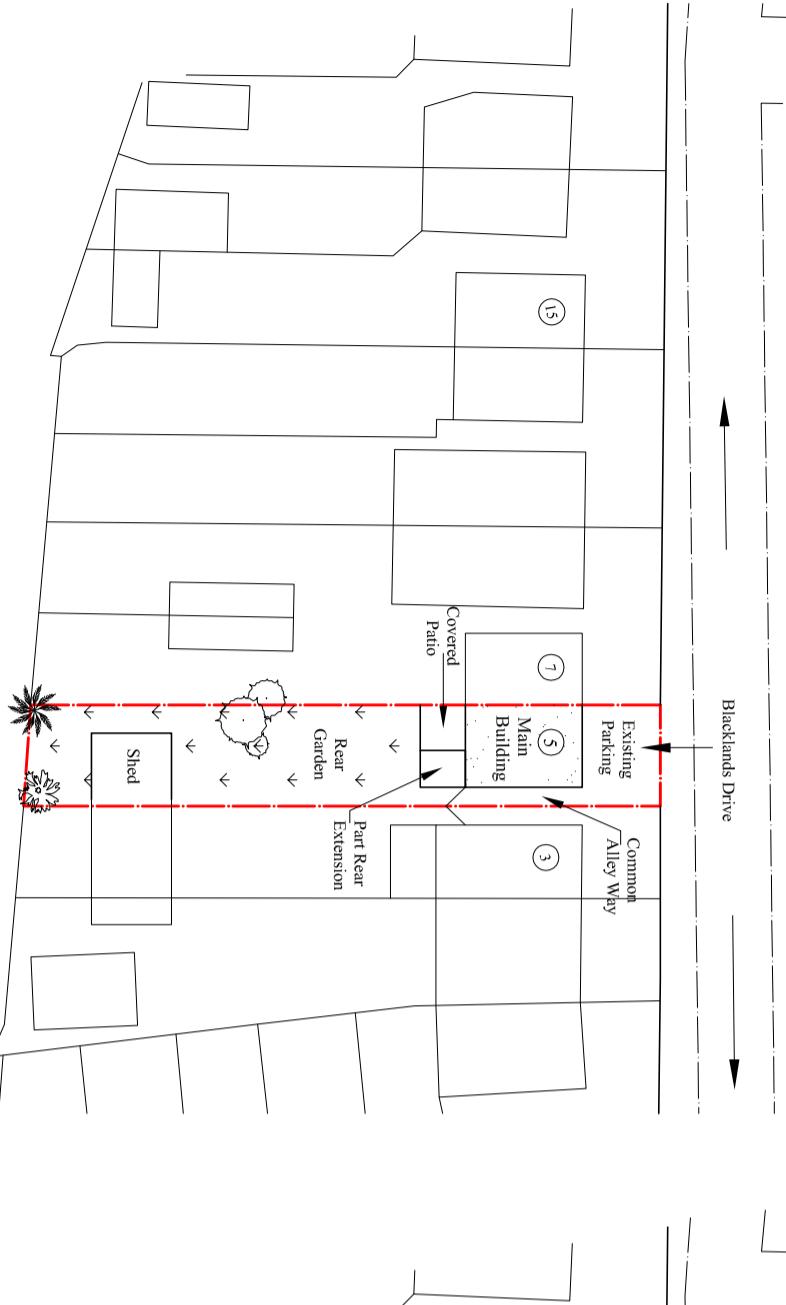
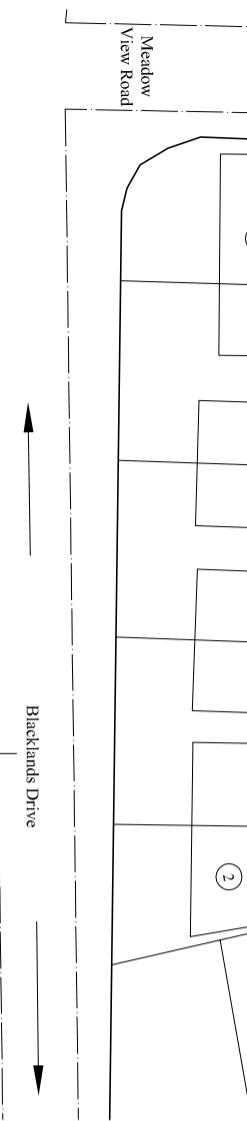
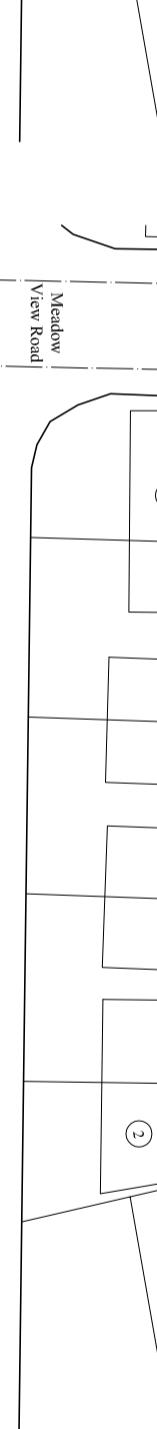


Notes:

Scale bar 1:500 (Meter)

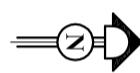

Existing Block Plan

Scale: 1:500

○ = Trees

Proposed Block Plan

Scale: 1:500

○ = Trees

Project:
Single Storey Rear Extension.
Client:
Mr. Nawaraj Chaulagain

Location:
5 Blacklands Drive, Hayes,
Middlesex, UB4 8EU.

Status:
PLANNING

Title:
Existing and Proposed Block plans

Drawn by:	Str. Er.	Checked by:
L.P	---	---
Project no:	Sheet Size	Sheet no.
1651 BD	A3	
Date:	Scale:	
09/07/2023	1:500	
05		