
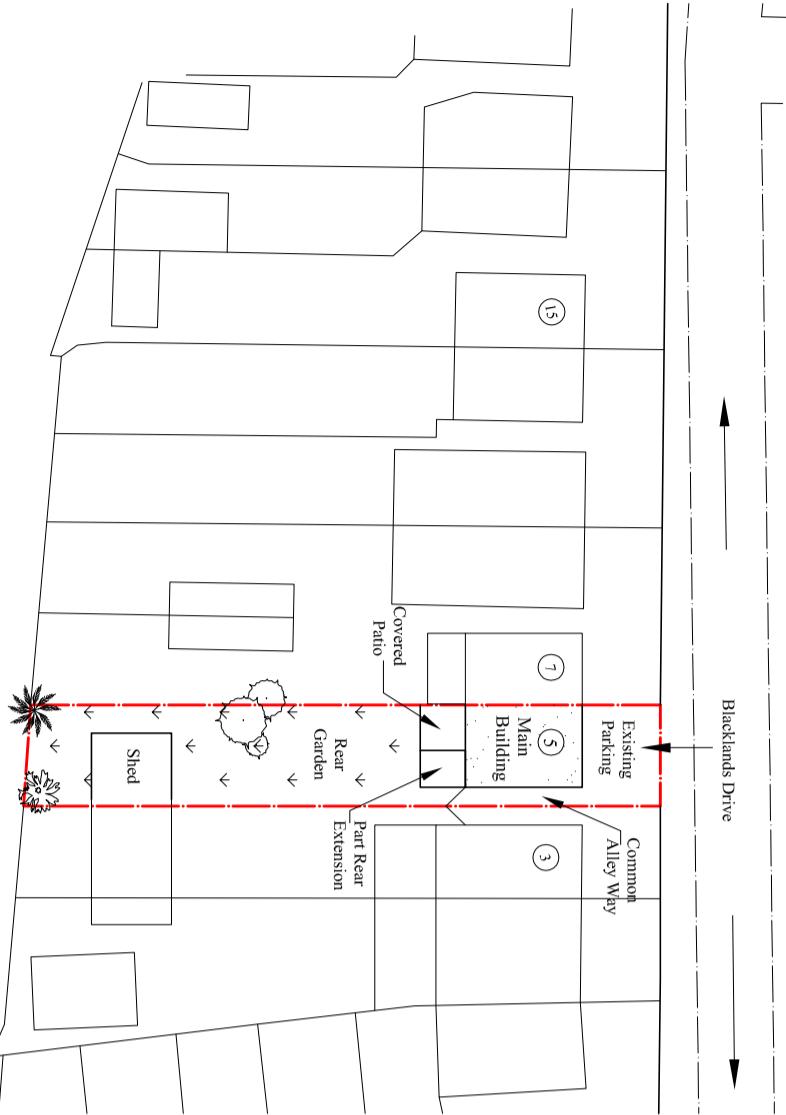
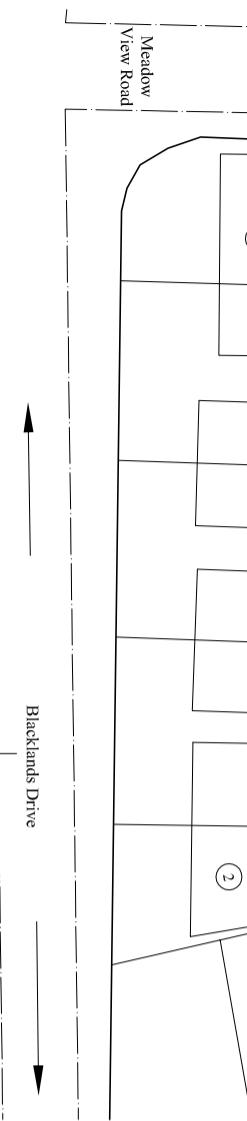
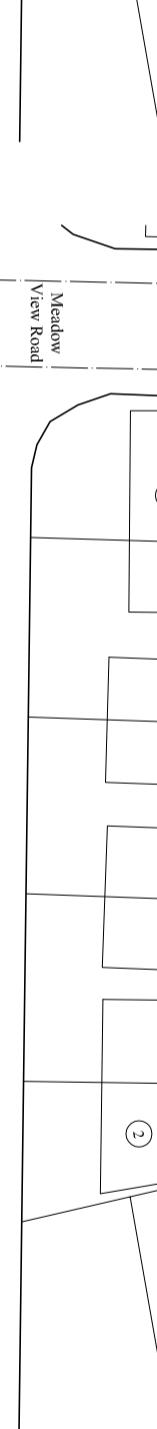


Notes:

Scale bar 1:500 (Meter)

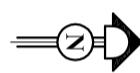

Existing Block Plan

Scale: 1:500

○ = Trees

Proposed Block Plan

Scale: 1:500

○ = Trees

Project: **Mr. Nawaraj Chaulagain**
Single Storey Rear Extension.

Location: 5 Blacklands Drive, Hayes,
Middlesex, UB4 8EU.

Status: **PLANNING**

Title: Existing and Proposed Block plans

Drawn by:	Str. Er.	Checked by:
L.P	---	---
Project no:	Sheet Size	Sheet no.
5 BD	A3	05