



Proposed Front Elevation

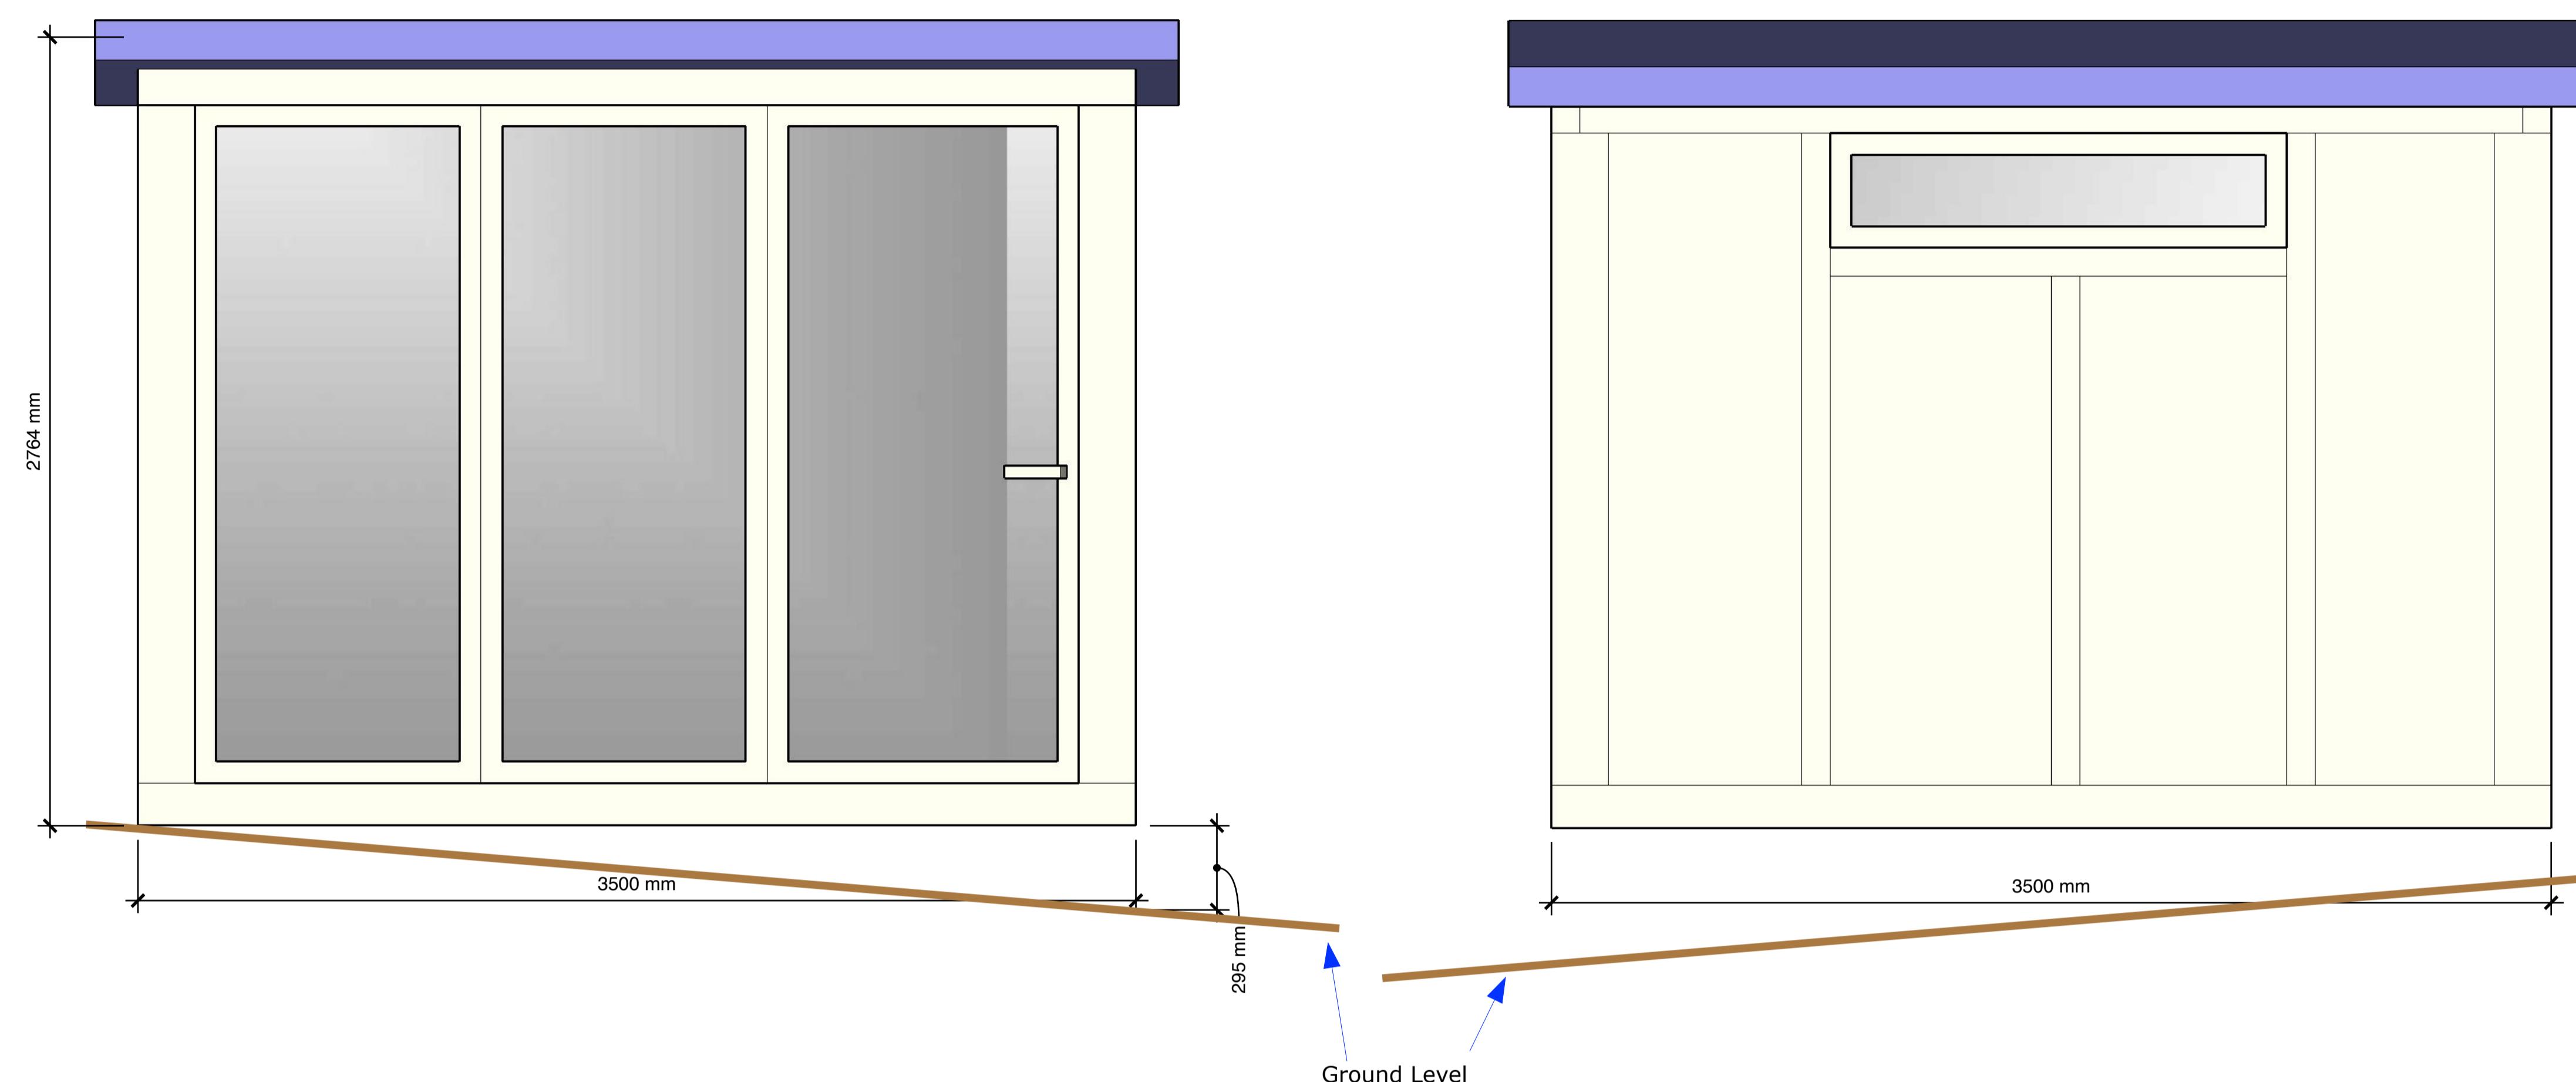


Proposed Rear Elevation


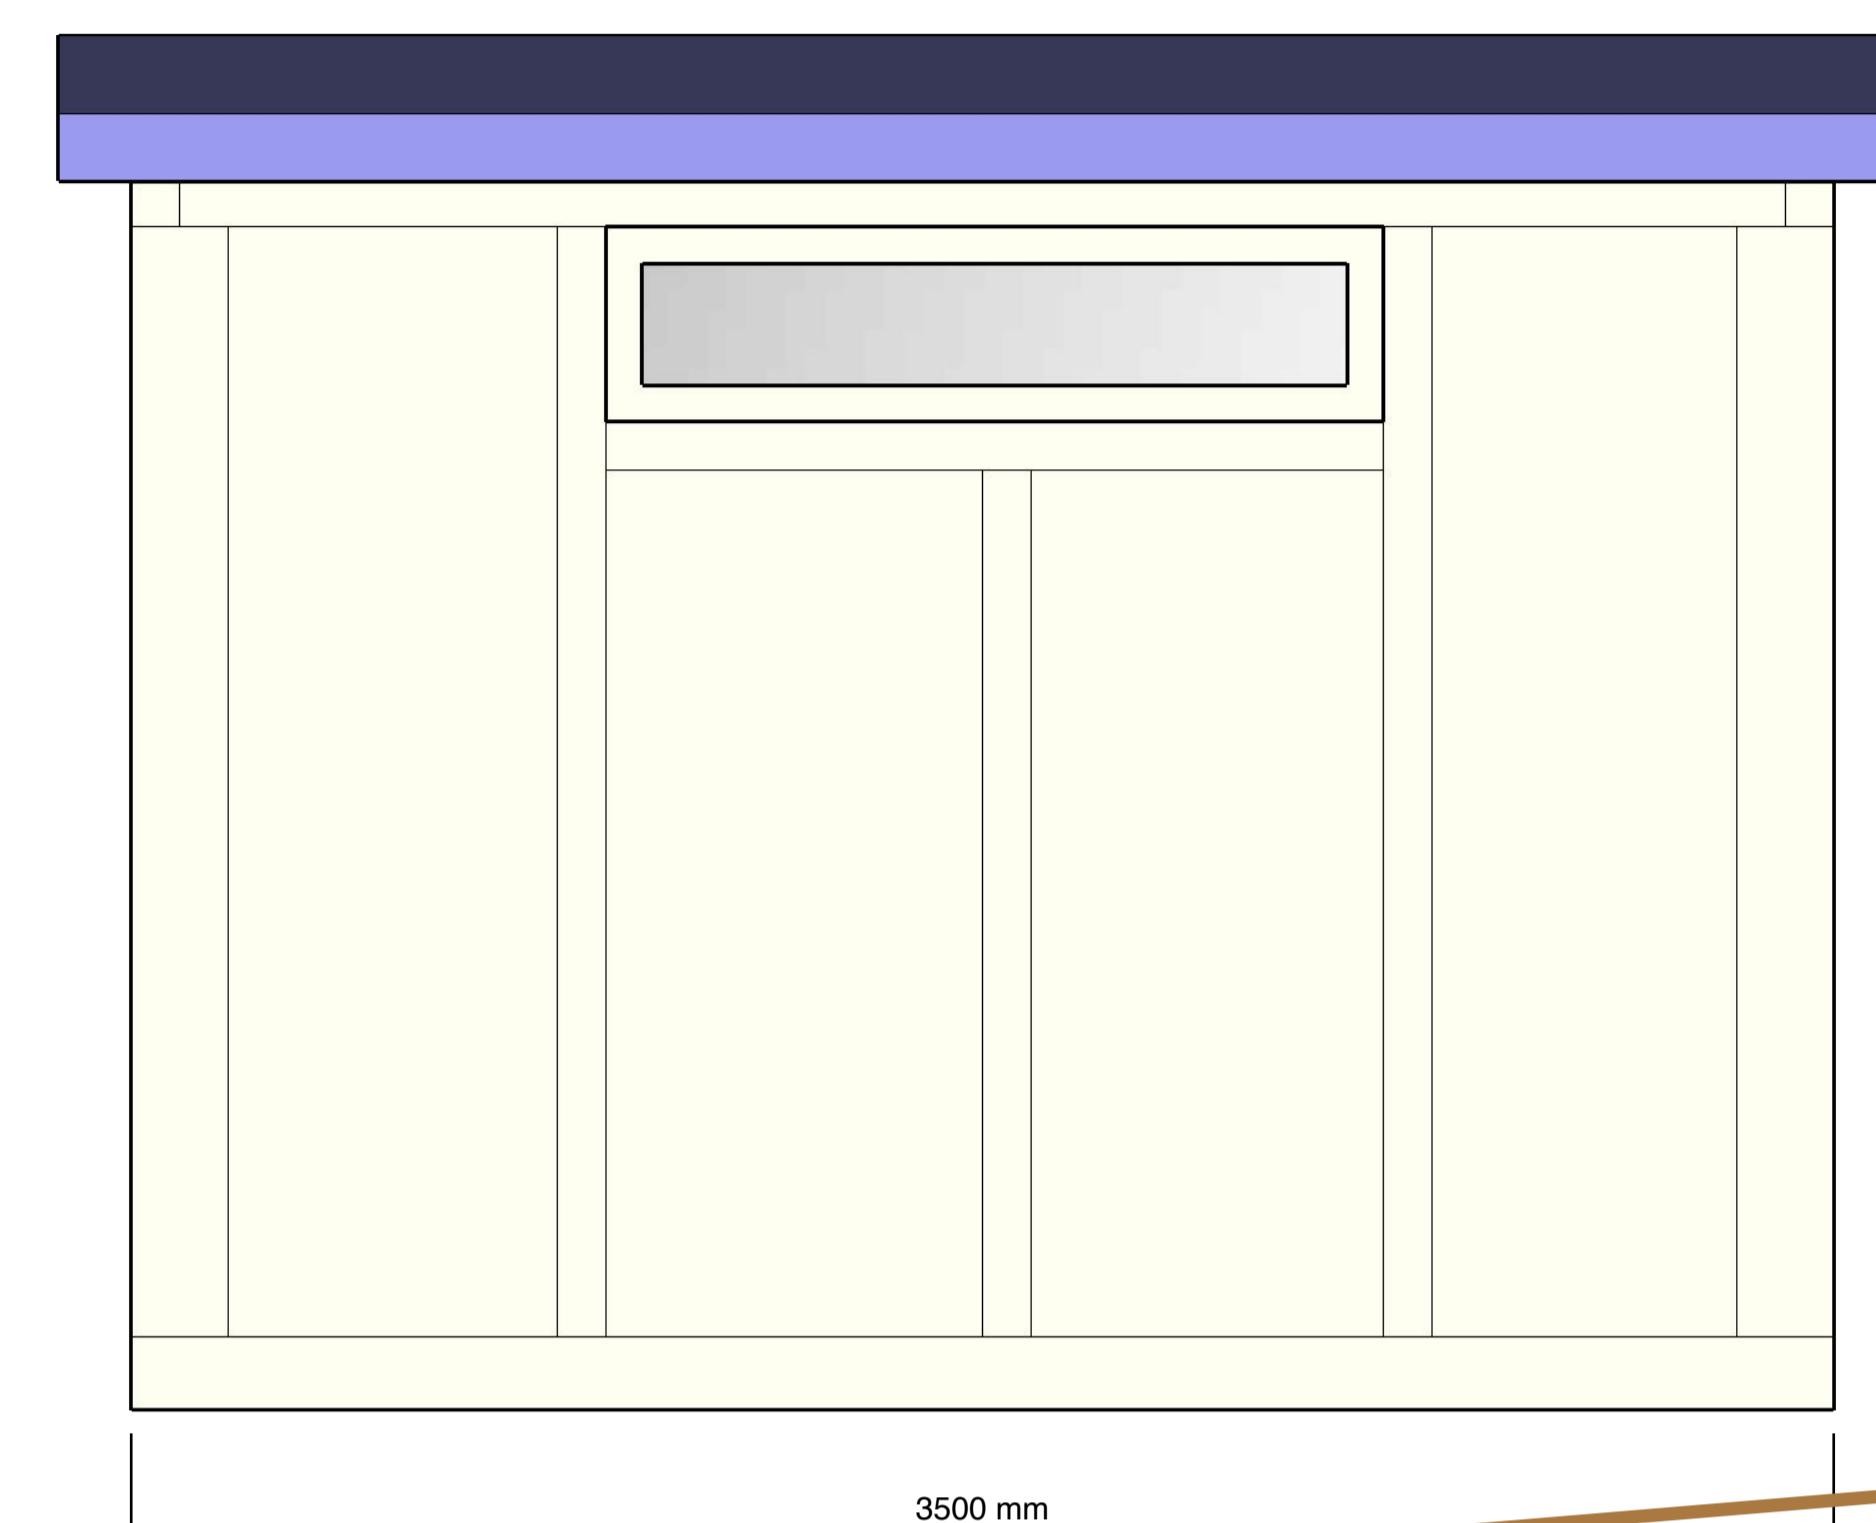


Plan View (1:2500)

Proposed Left Elevation

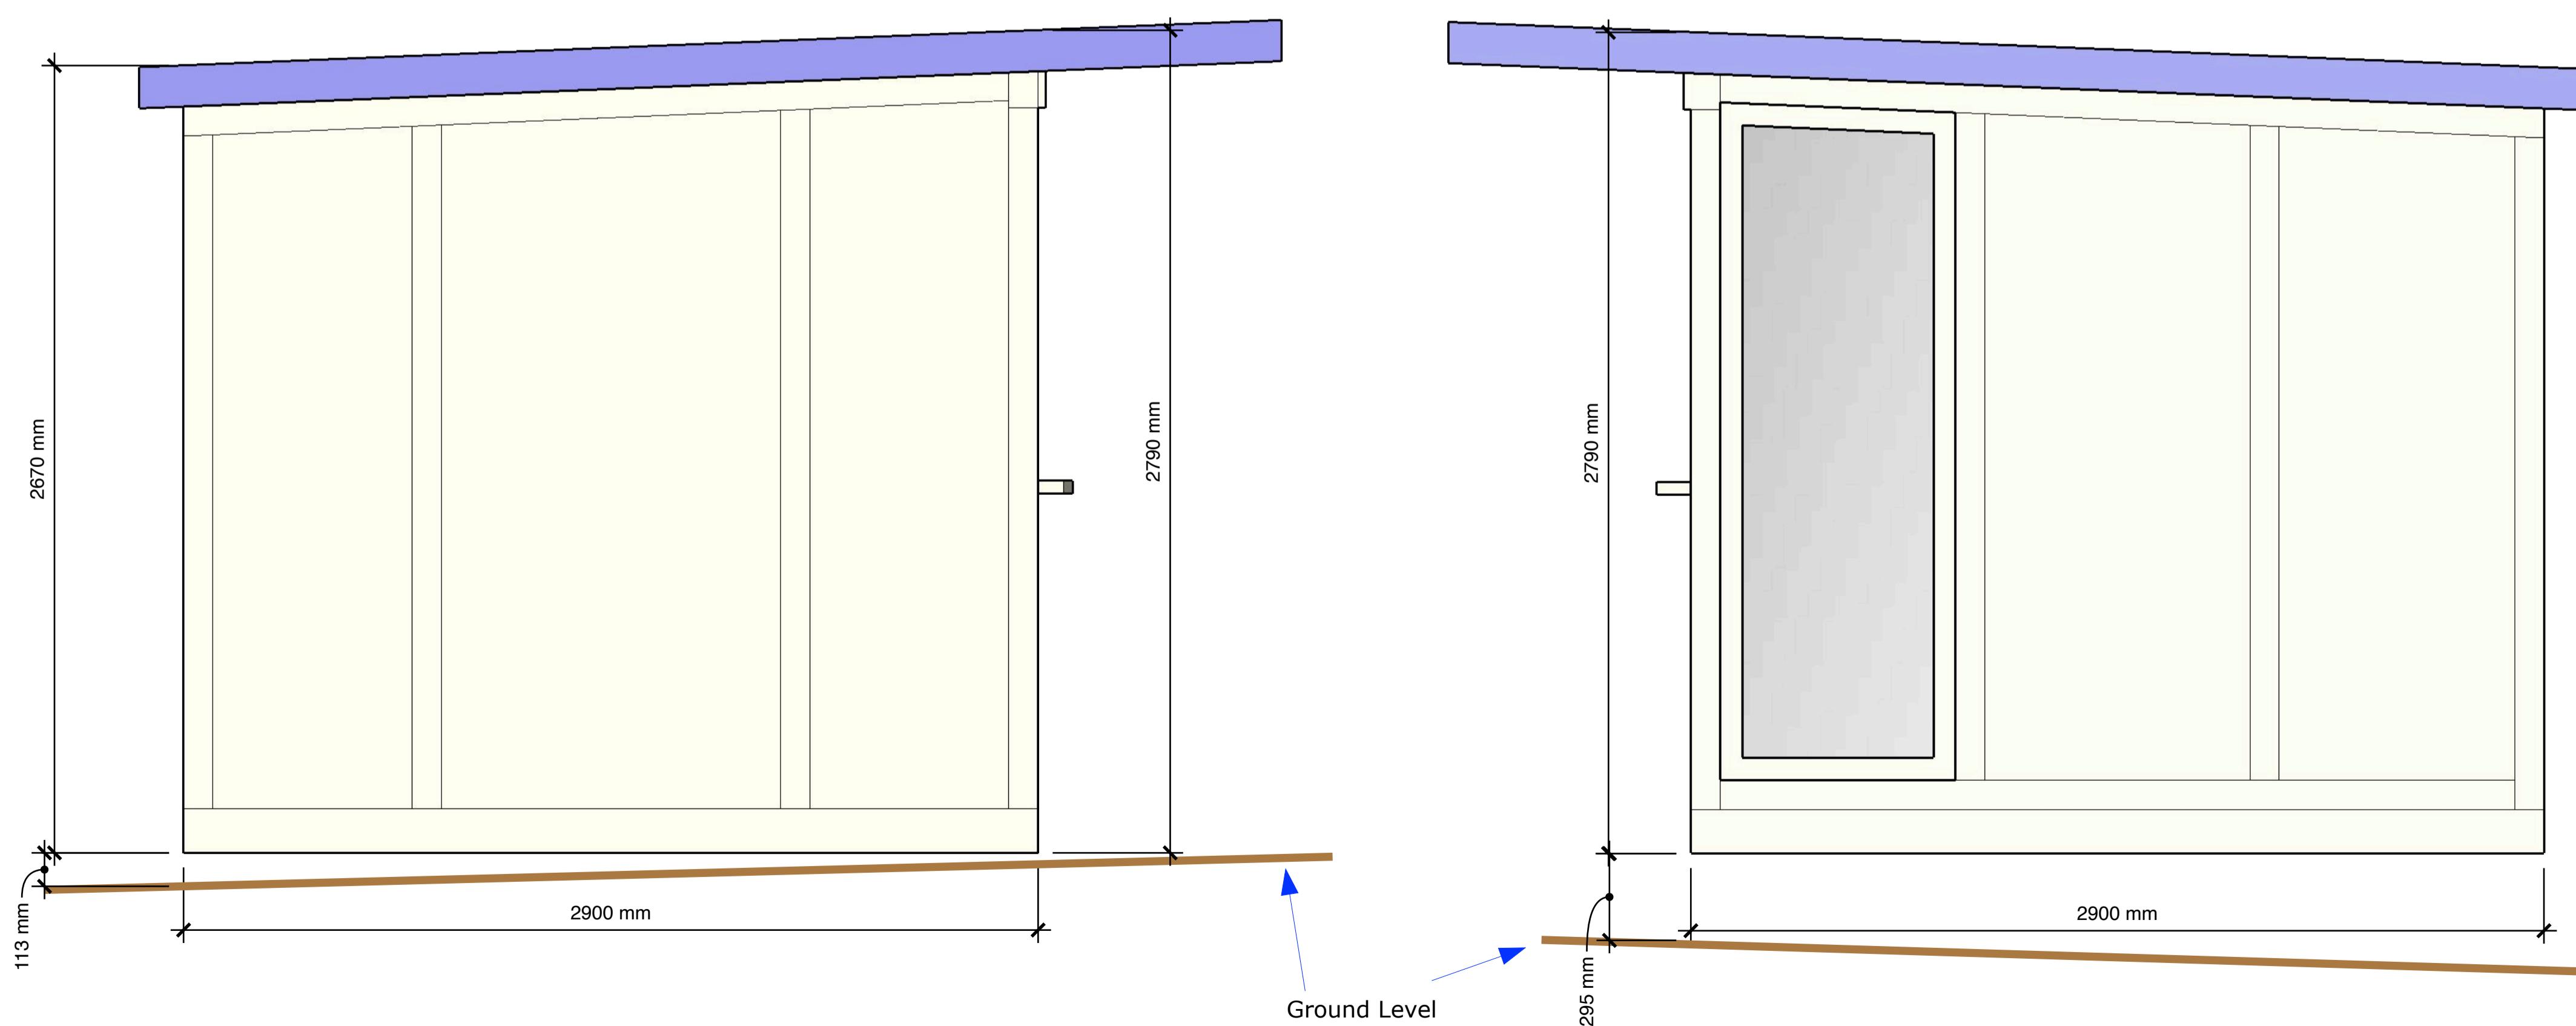

Proposed Right Elevation

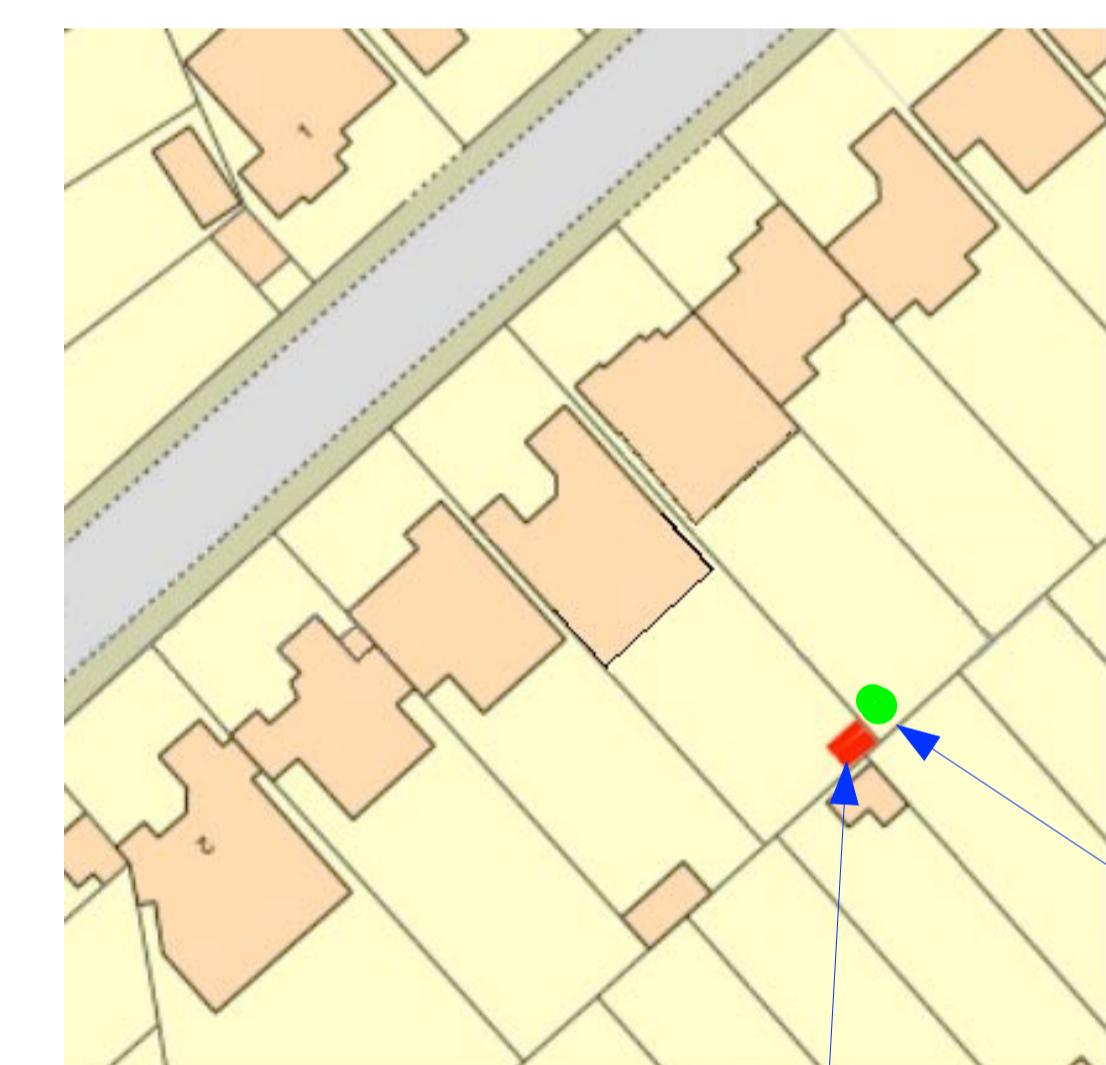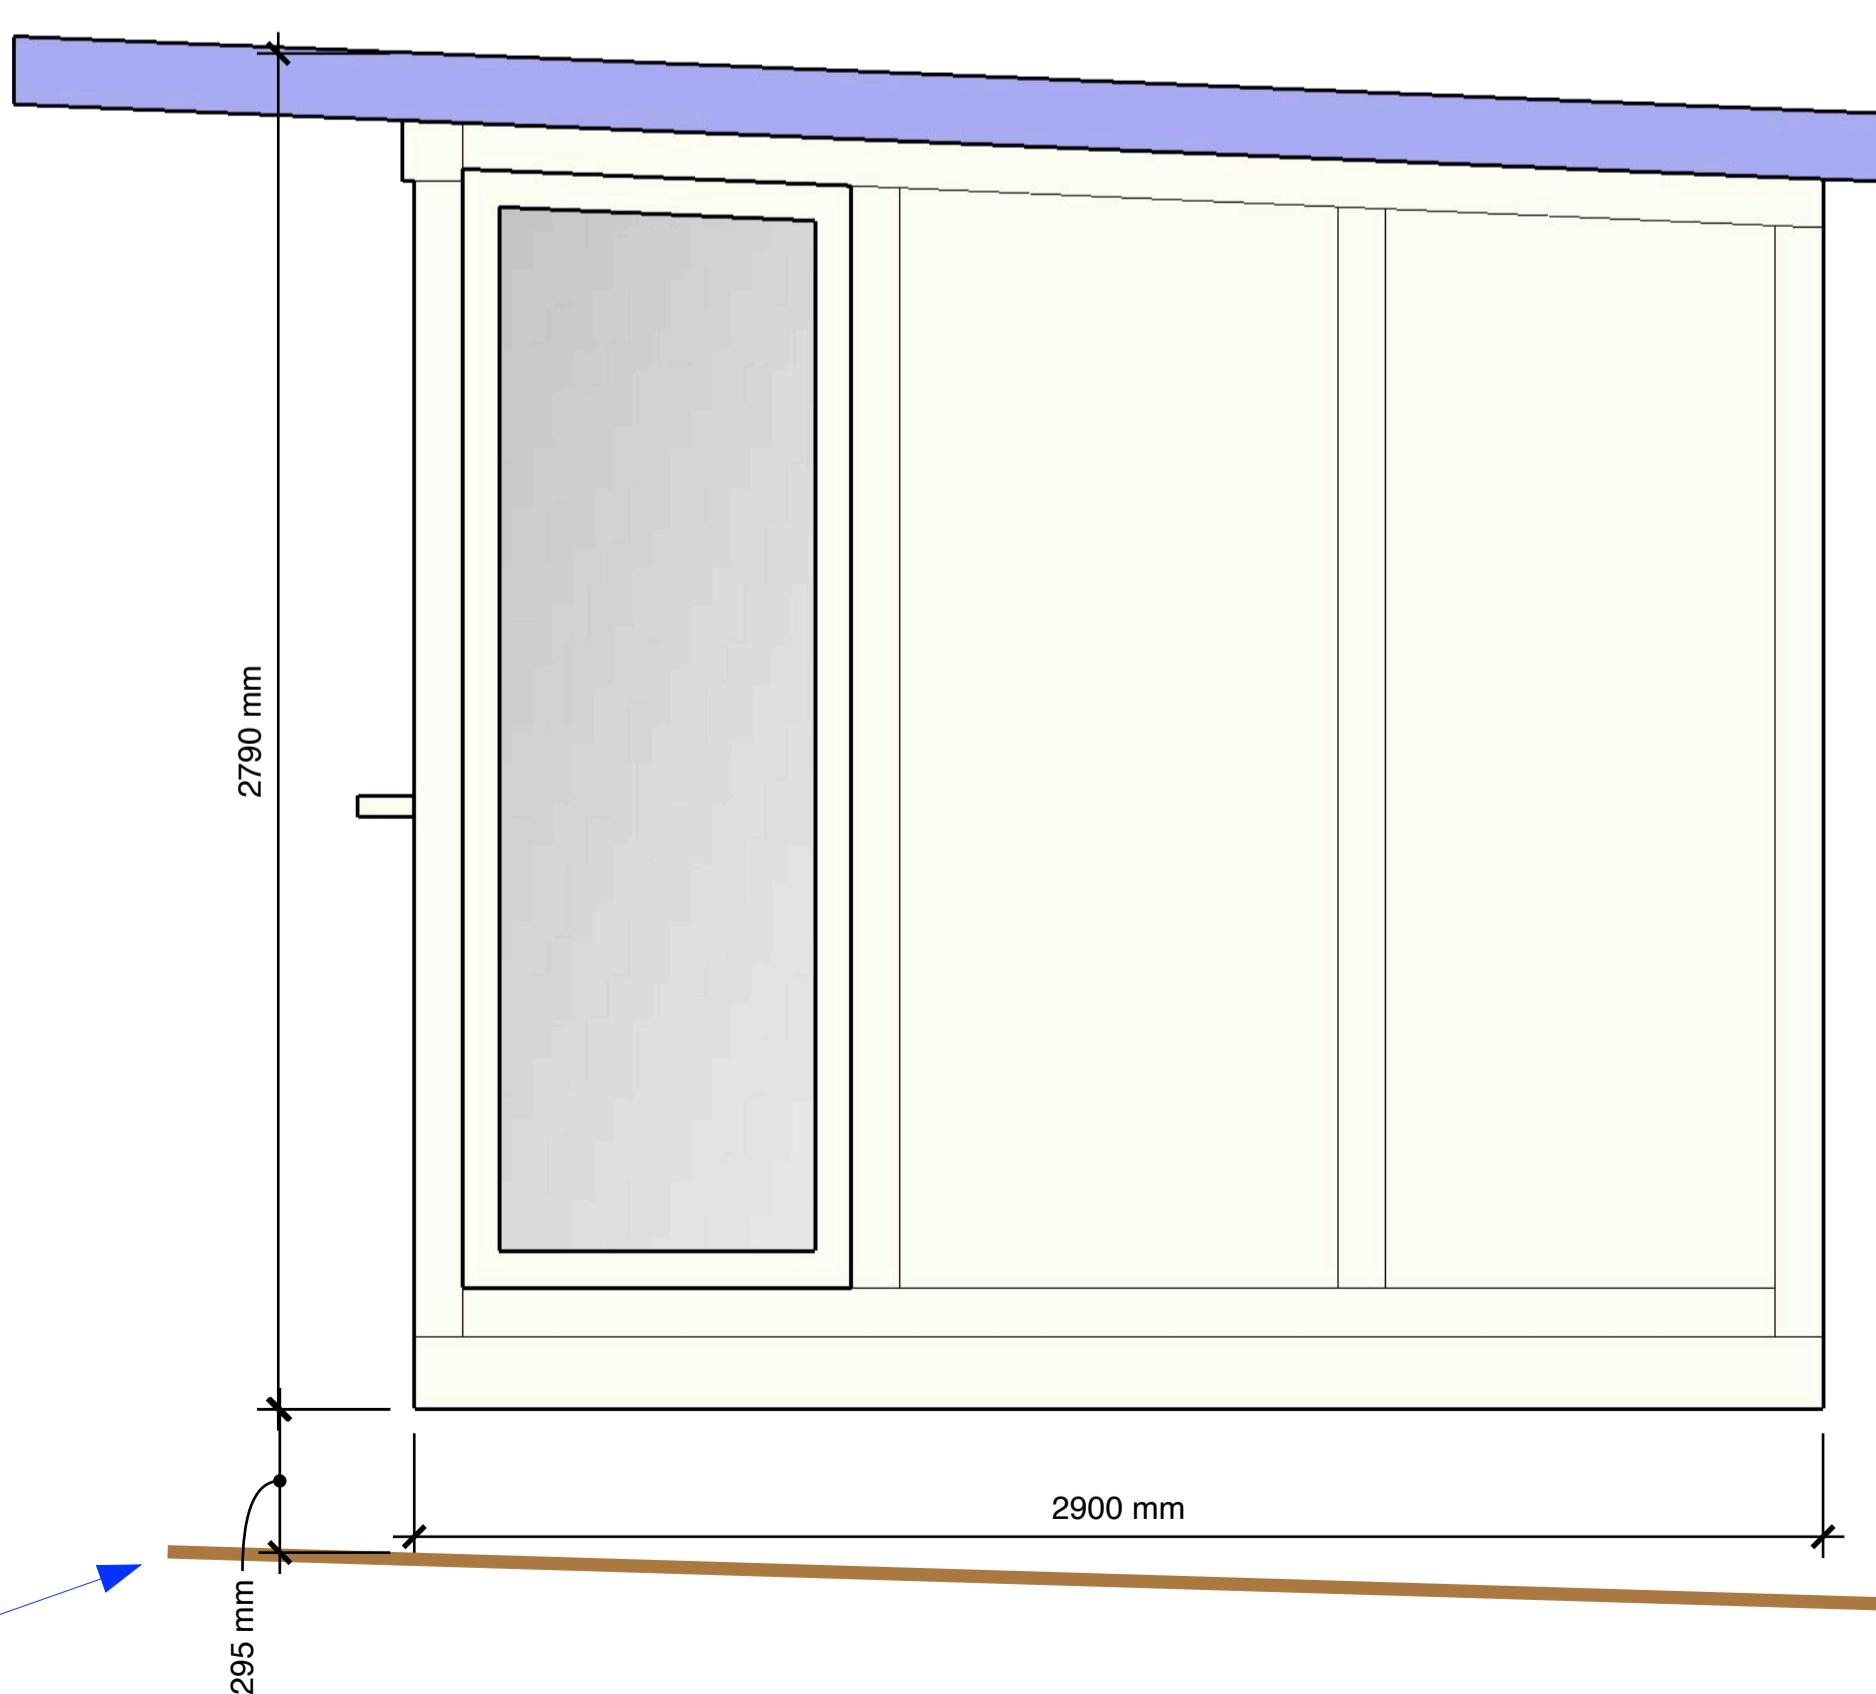

Plan View With Proposal (1:500)

Project:
Outbuilding in Garden

Purpose:
Planning Application

Client:
Mr Ashu Kumar

Address:
**8 Stanley Road, Northwood Hills,
Hillingdon, London, HA6 1RG**

Date:
June 2022

