

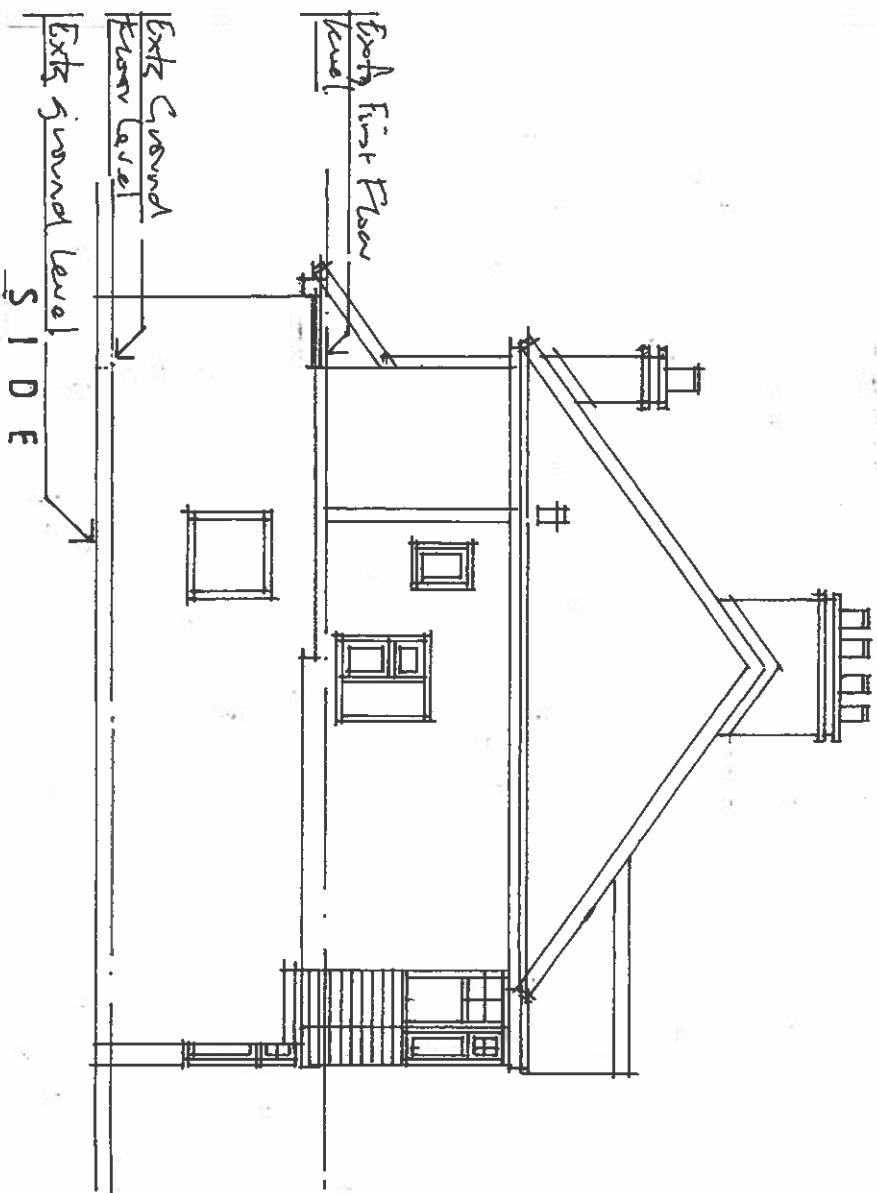


EXISTING EXTERNAL MATERIALS / FINISHES.
 ROOF. Clay tiled roof / Asbestos to Garage
 WALLS. Pebble dash / face brickwork.
 WINDOWS/ Painted timber / Upvc. White.
 DOORS.

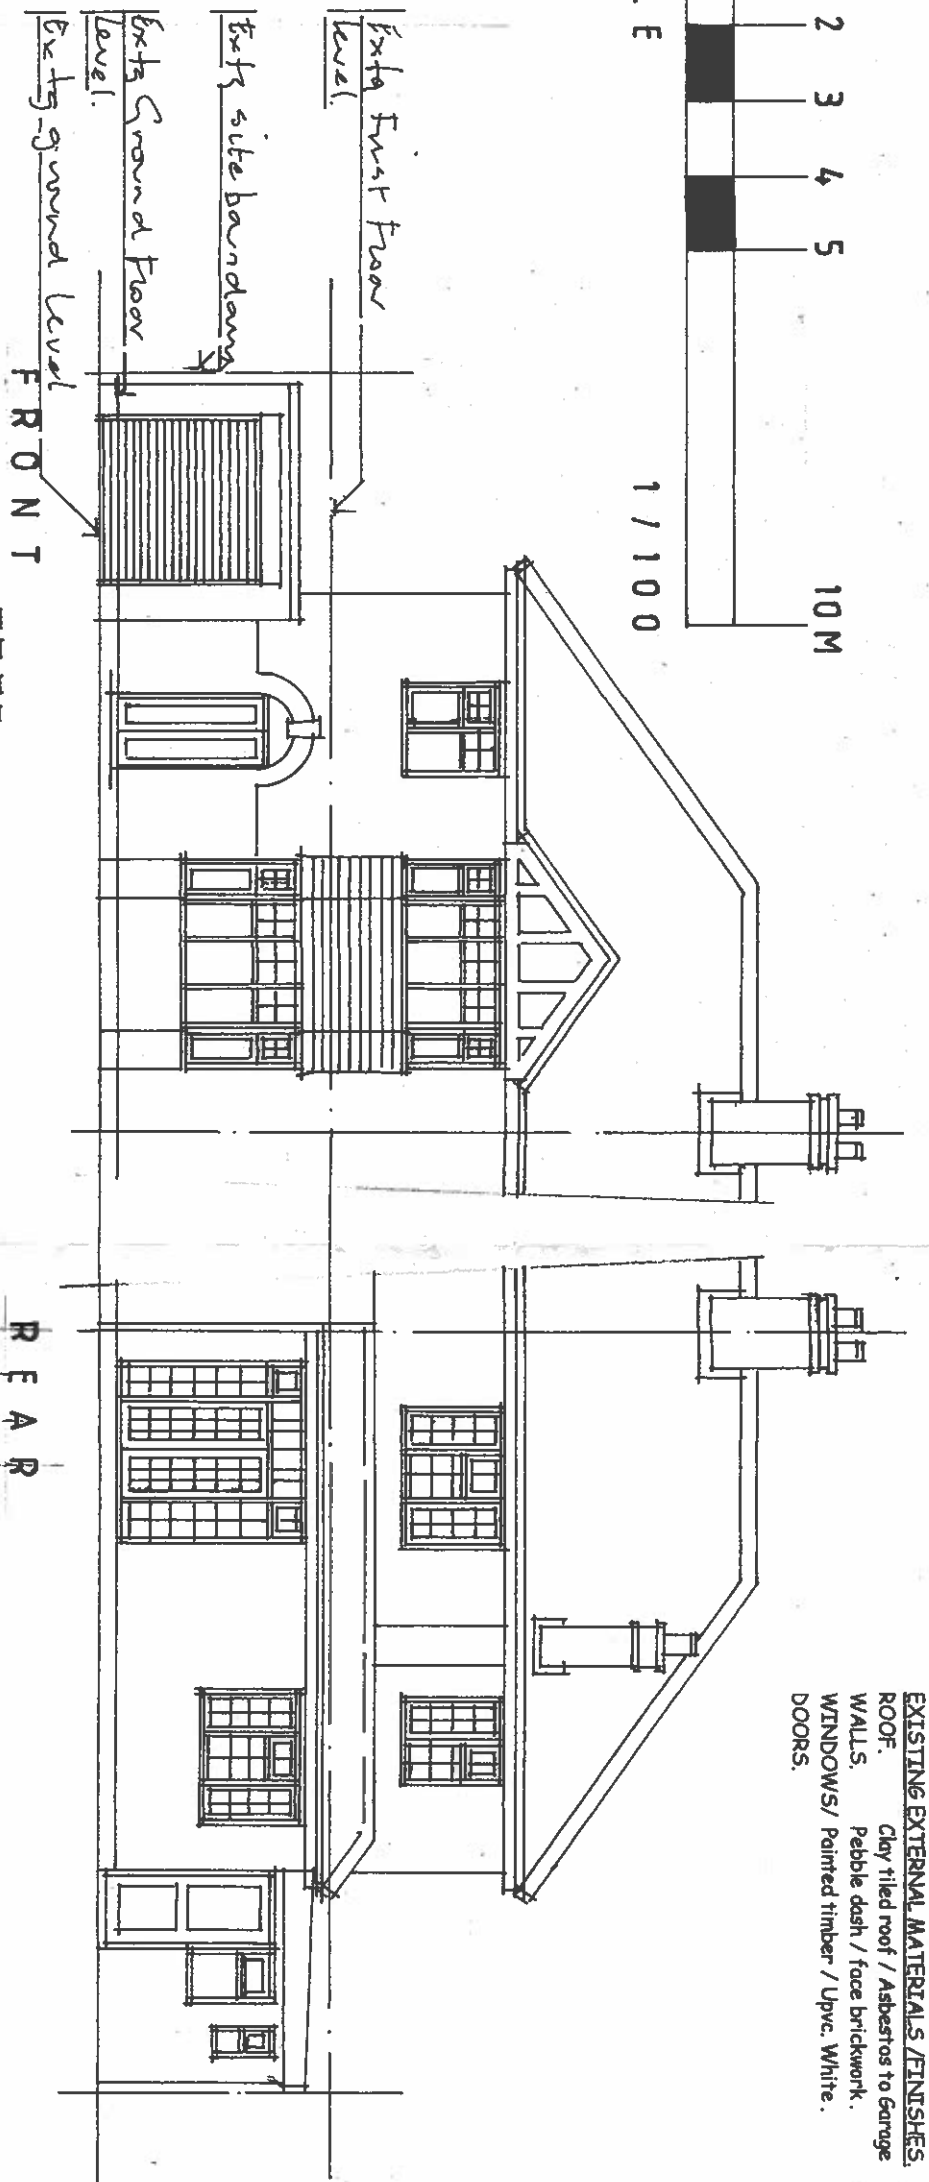

REAR

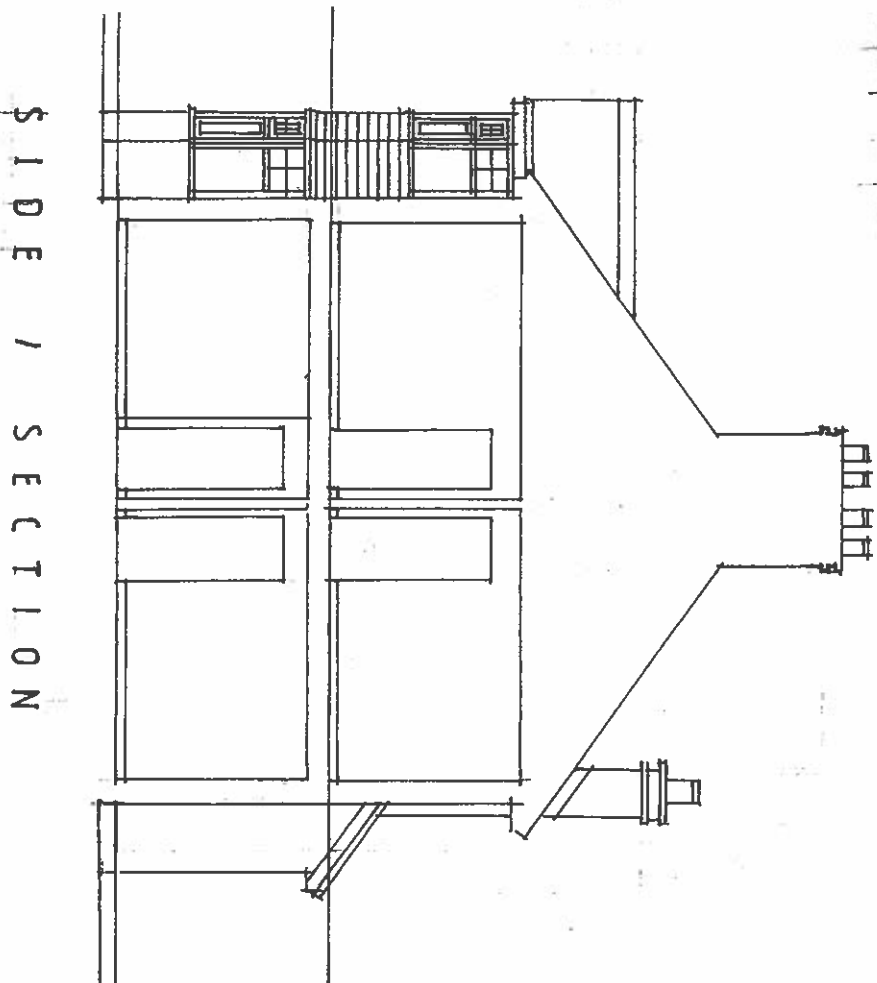

EXISTING ELEVATIONS

PROJECT.
 PROPOSED SINGLE STOREY REAR EXTENSION, EXTENDED
 GARAGE PARKING TO SIDE, NEW ENCLOSED ENTRANCE
 PORCH TO FRONT WITH EXTENDED PITCHED ROOF
 OVER SIDE GARAGE. EXISTING MAIN ROOF RE-TILED.
 INTERNAL ALTERATIONS. AT
 NO. 24, HAWTHORN AVENUE, RUISLIP, LONDON. HA4 8SS.

DRWG TITLE. EXISTING ELEVATIONS.
 DRWG NO. 2023/11/02. (PLANNING).
 DATE. NOVEMBER 2023.
 SCALE 1/100 @ A3.

BUILDING DESIGN CONSULTANCY

Jack E Tyler. Telephone: 07968115261