
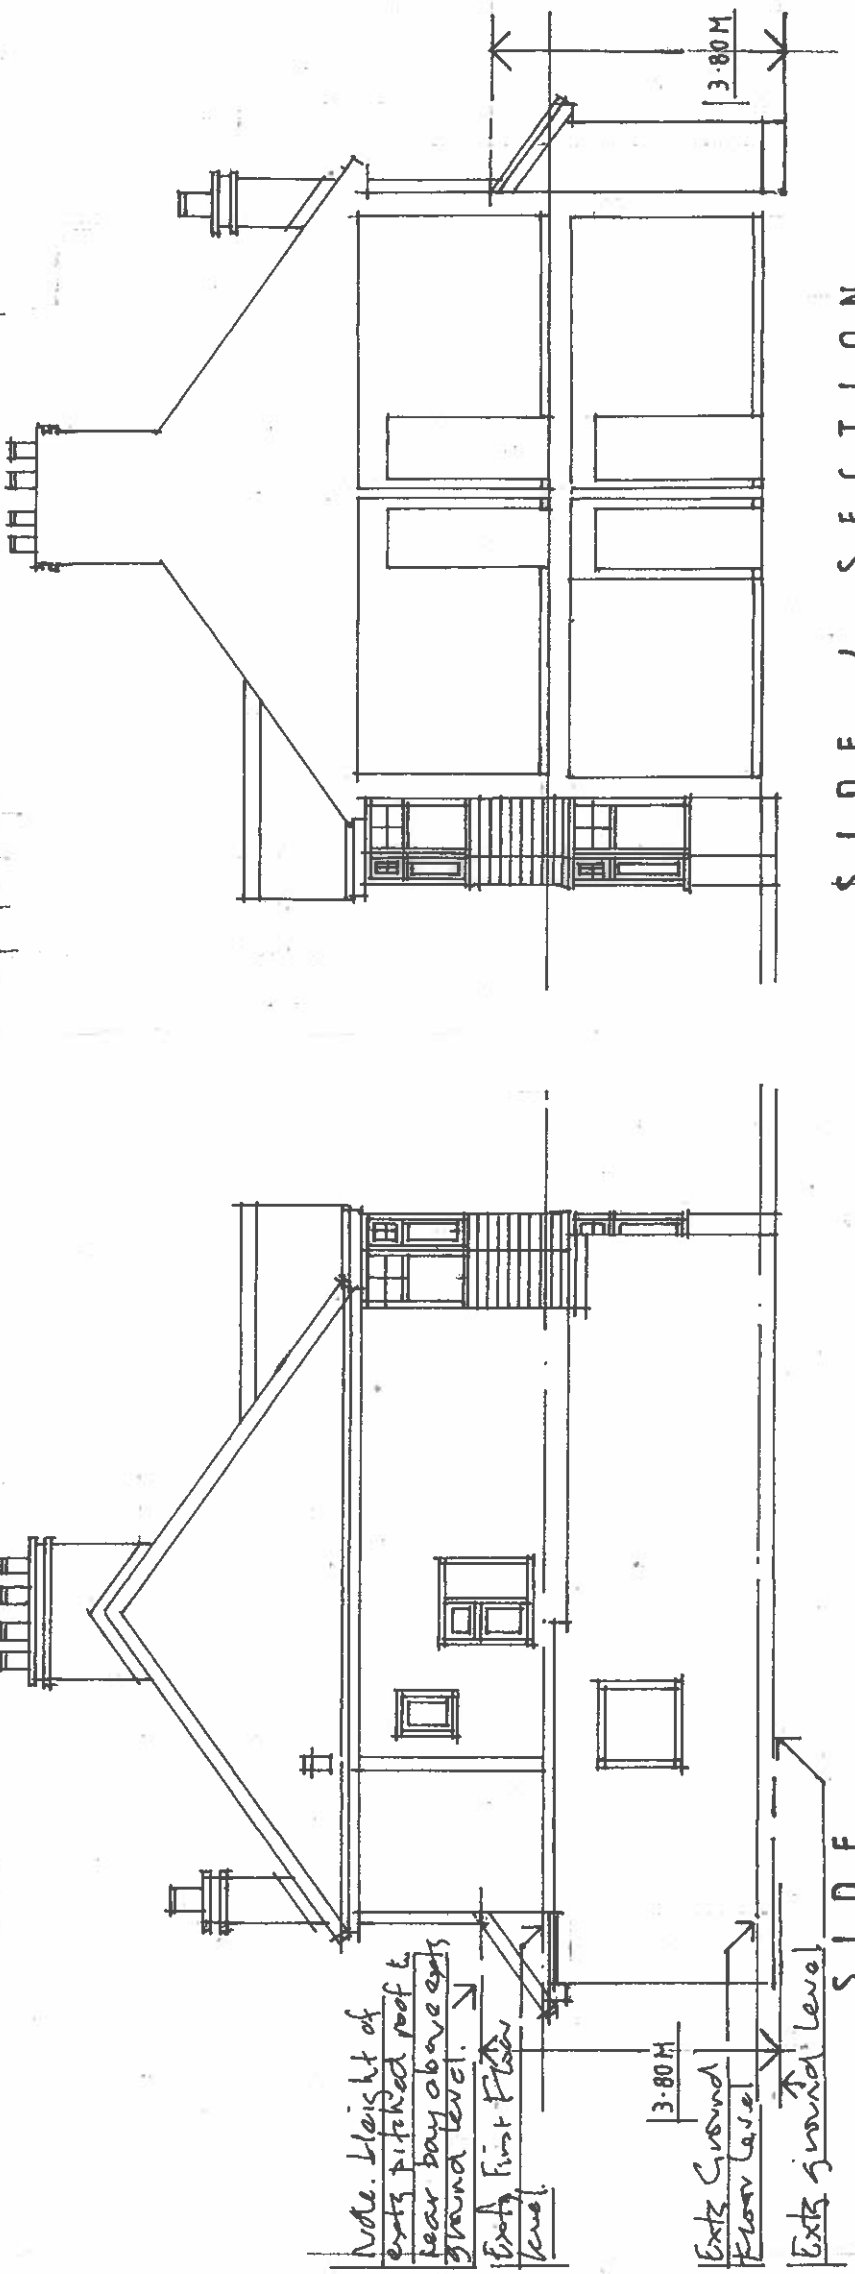


EXISTING EXTERNAL MATERIALS / FINISHES:
ROOF: Clay tiled roof / Asbestos to Garage
WALLS: Pebble dash / face brickwork.
WINDOWS/ Painted timber / Upvc. White.
DOORS:

DRWG TITLE. EXISTING ELEVATIONS.
DRWG NO. 2023/11/02 (PLANNING).
DATE. NOVEMBER 2023.
SCALE. 1/100 @ A3.

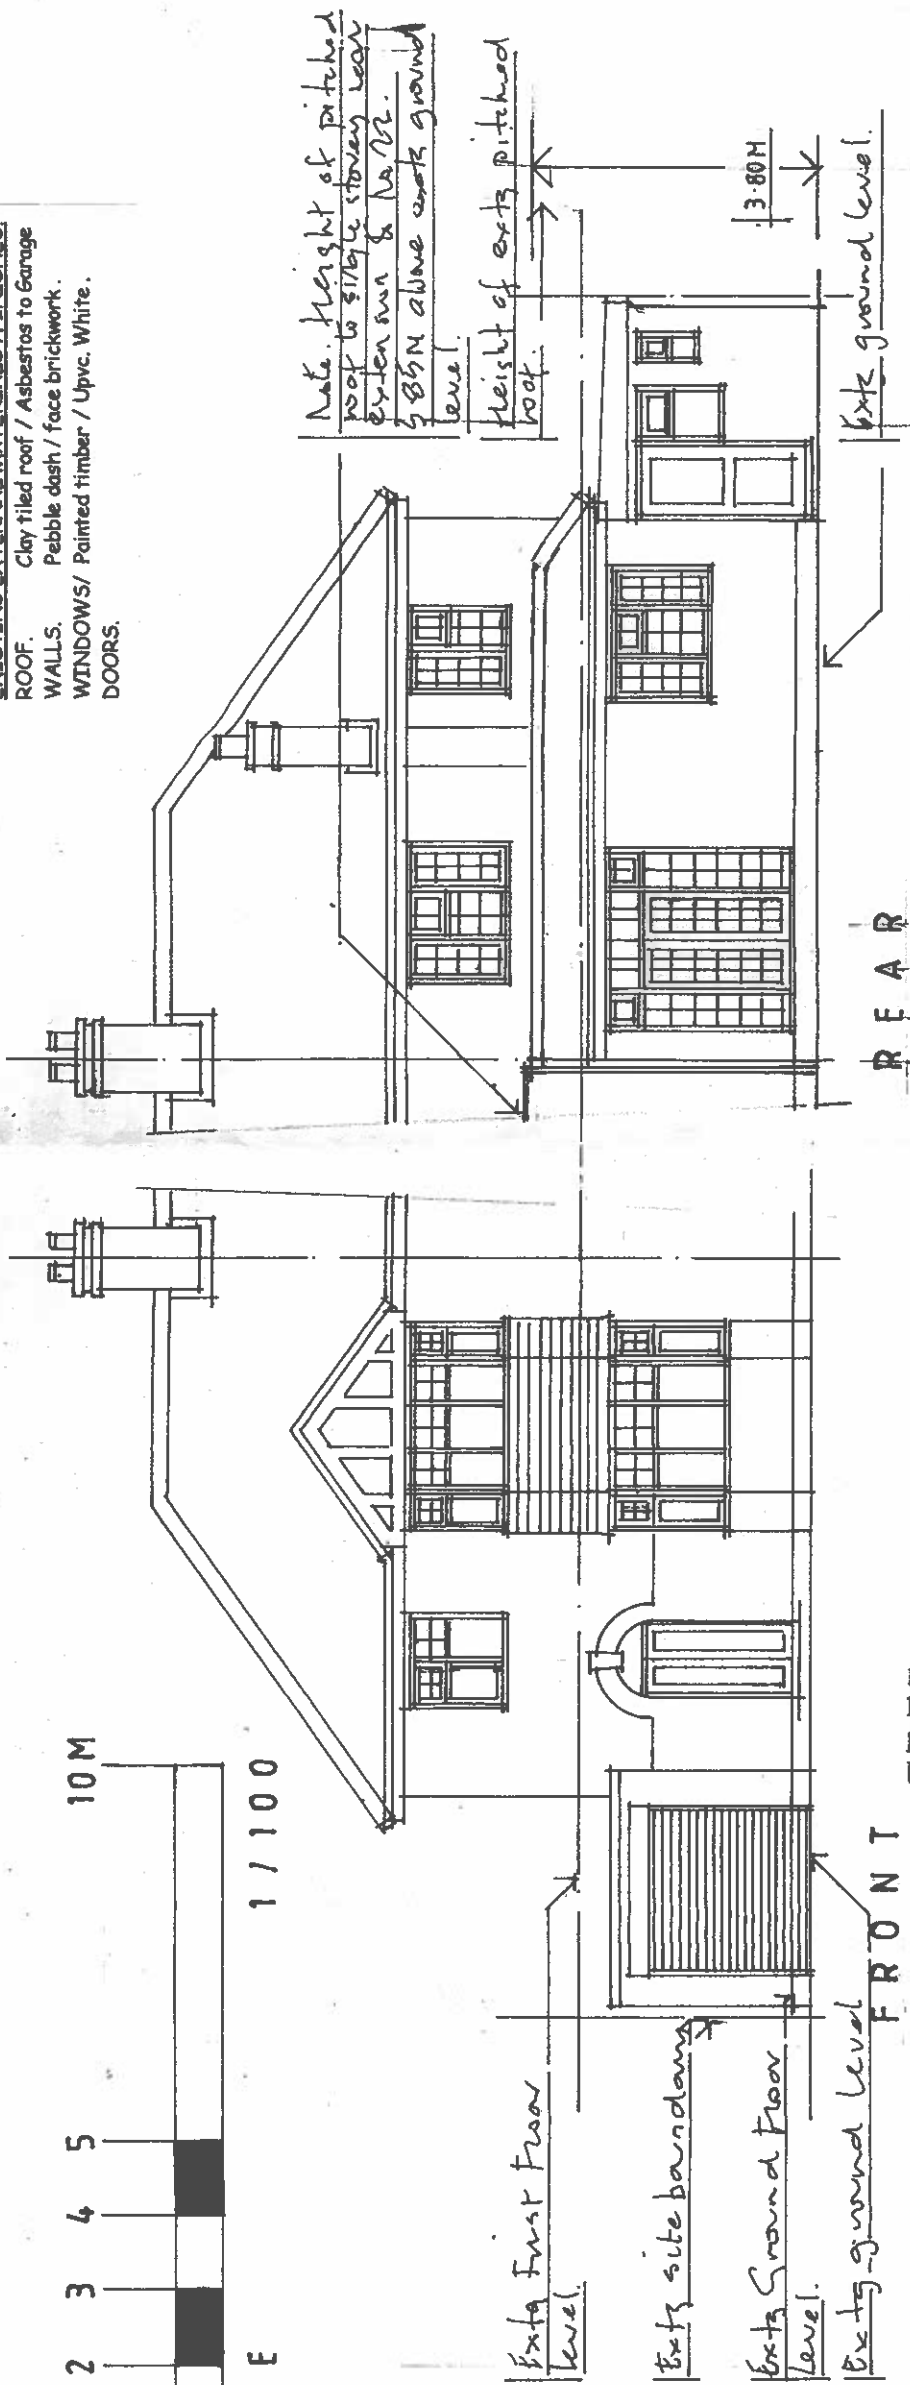

SIDE / SECTION

Amendments
A height of existing pitched roof to rear of Ground Floor level, provided 3.80 M above existing ground level.

17. March '24

EXISTING ELEVATIONS

PROJECT.
PROPOSED SINGLE STOREY REAR EXTENSION, EXTENDED GARAGE PARKING TO SIDE, NEW ENCLOSED ENTRANCE PORCH TO FRONT WITH EXTENDED PITCHED ROOF OVER SIDE GARAGE. EXISTING MAIN ROOF RE-TILED. INTERNAL ALTERATIONS. AT NO. 24, HAWTHORN AVENUE, RUISLIP, LONDON. HA4 8SS.