



SCALE

1/100

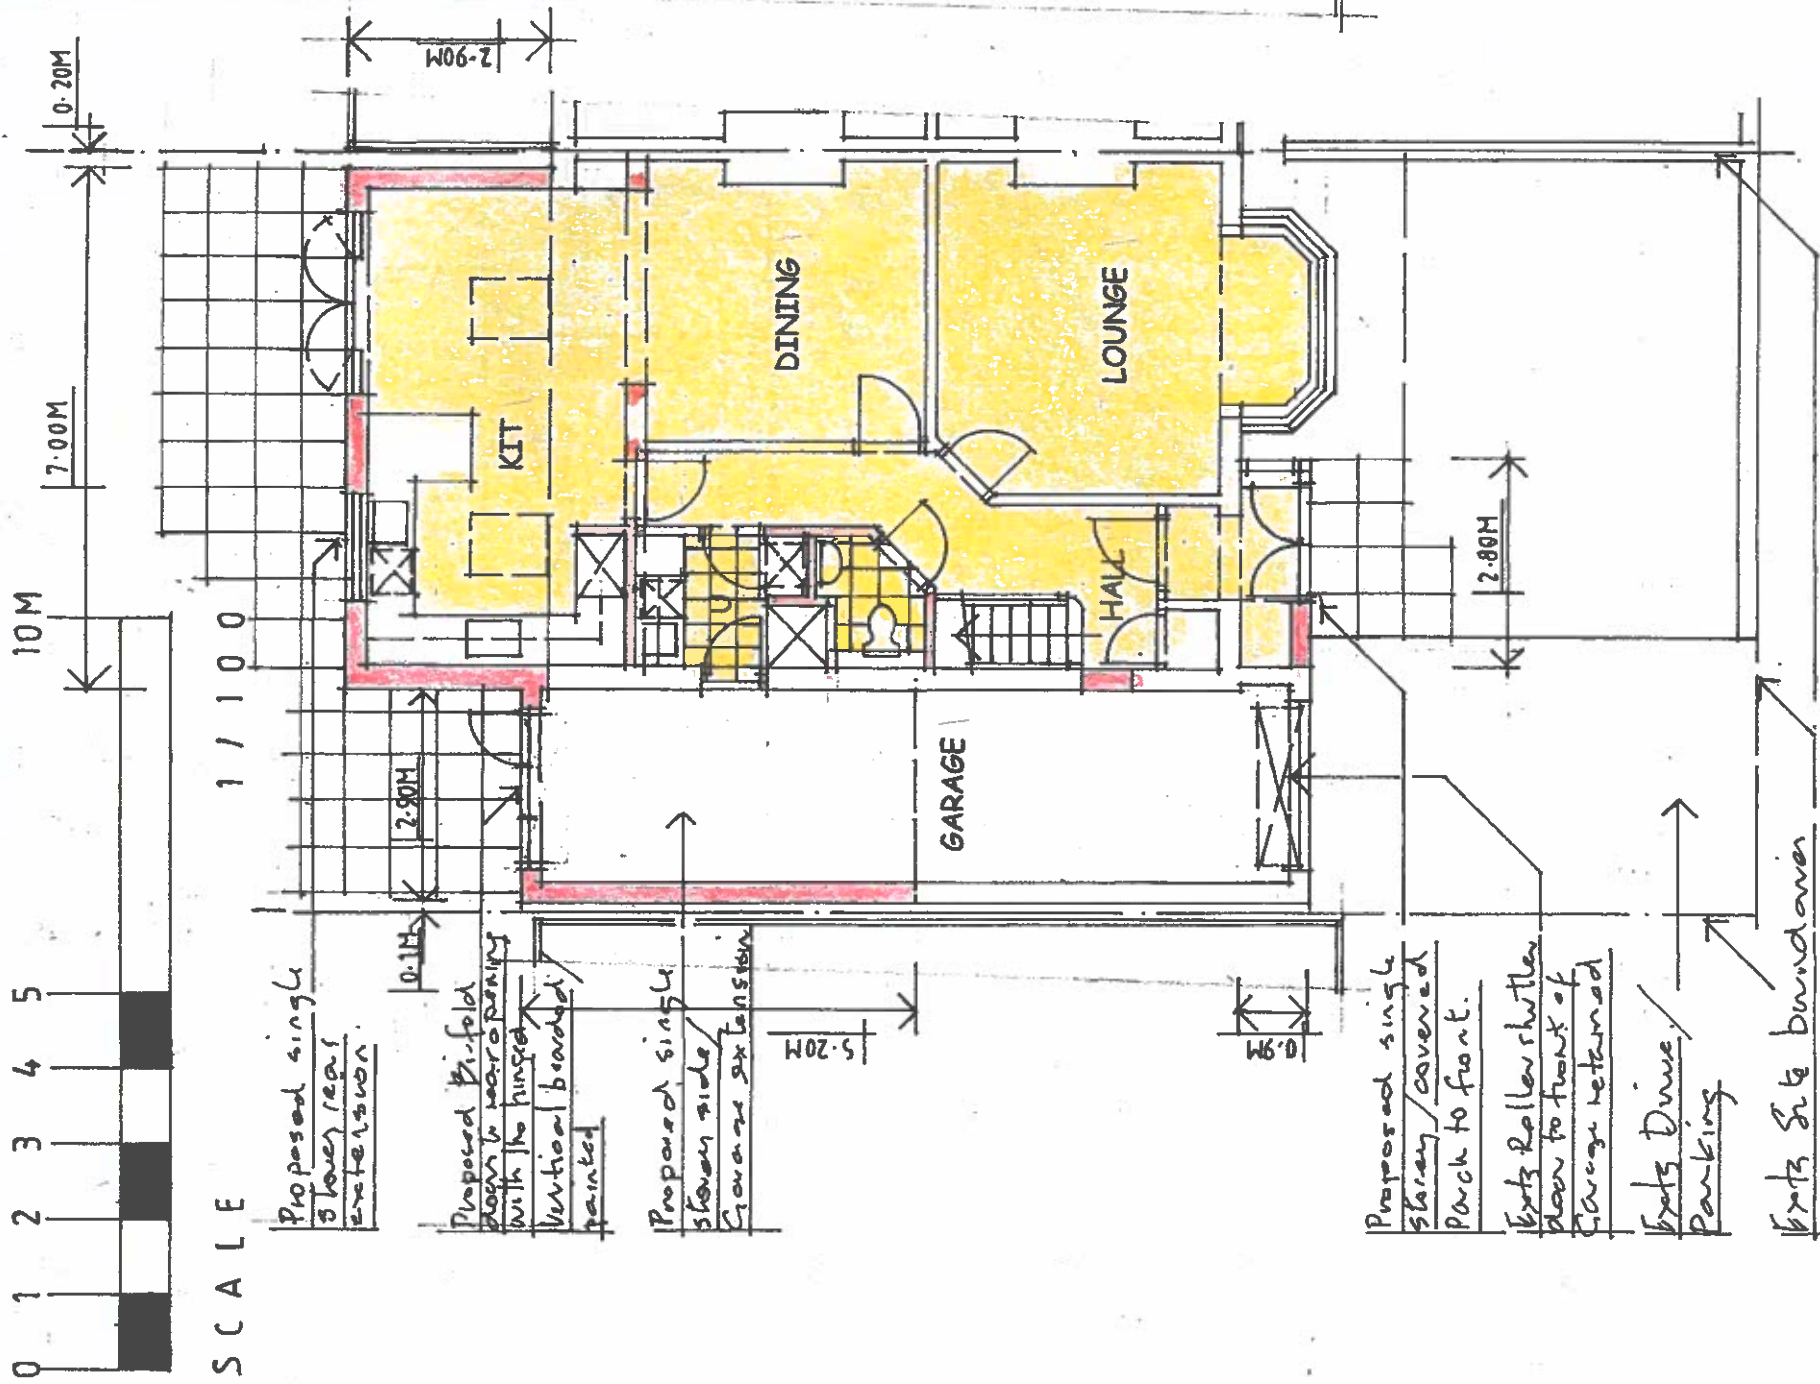

PROPOSED FLOOR PLANS

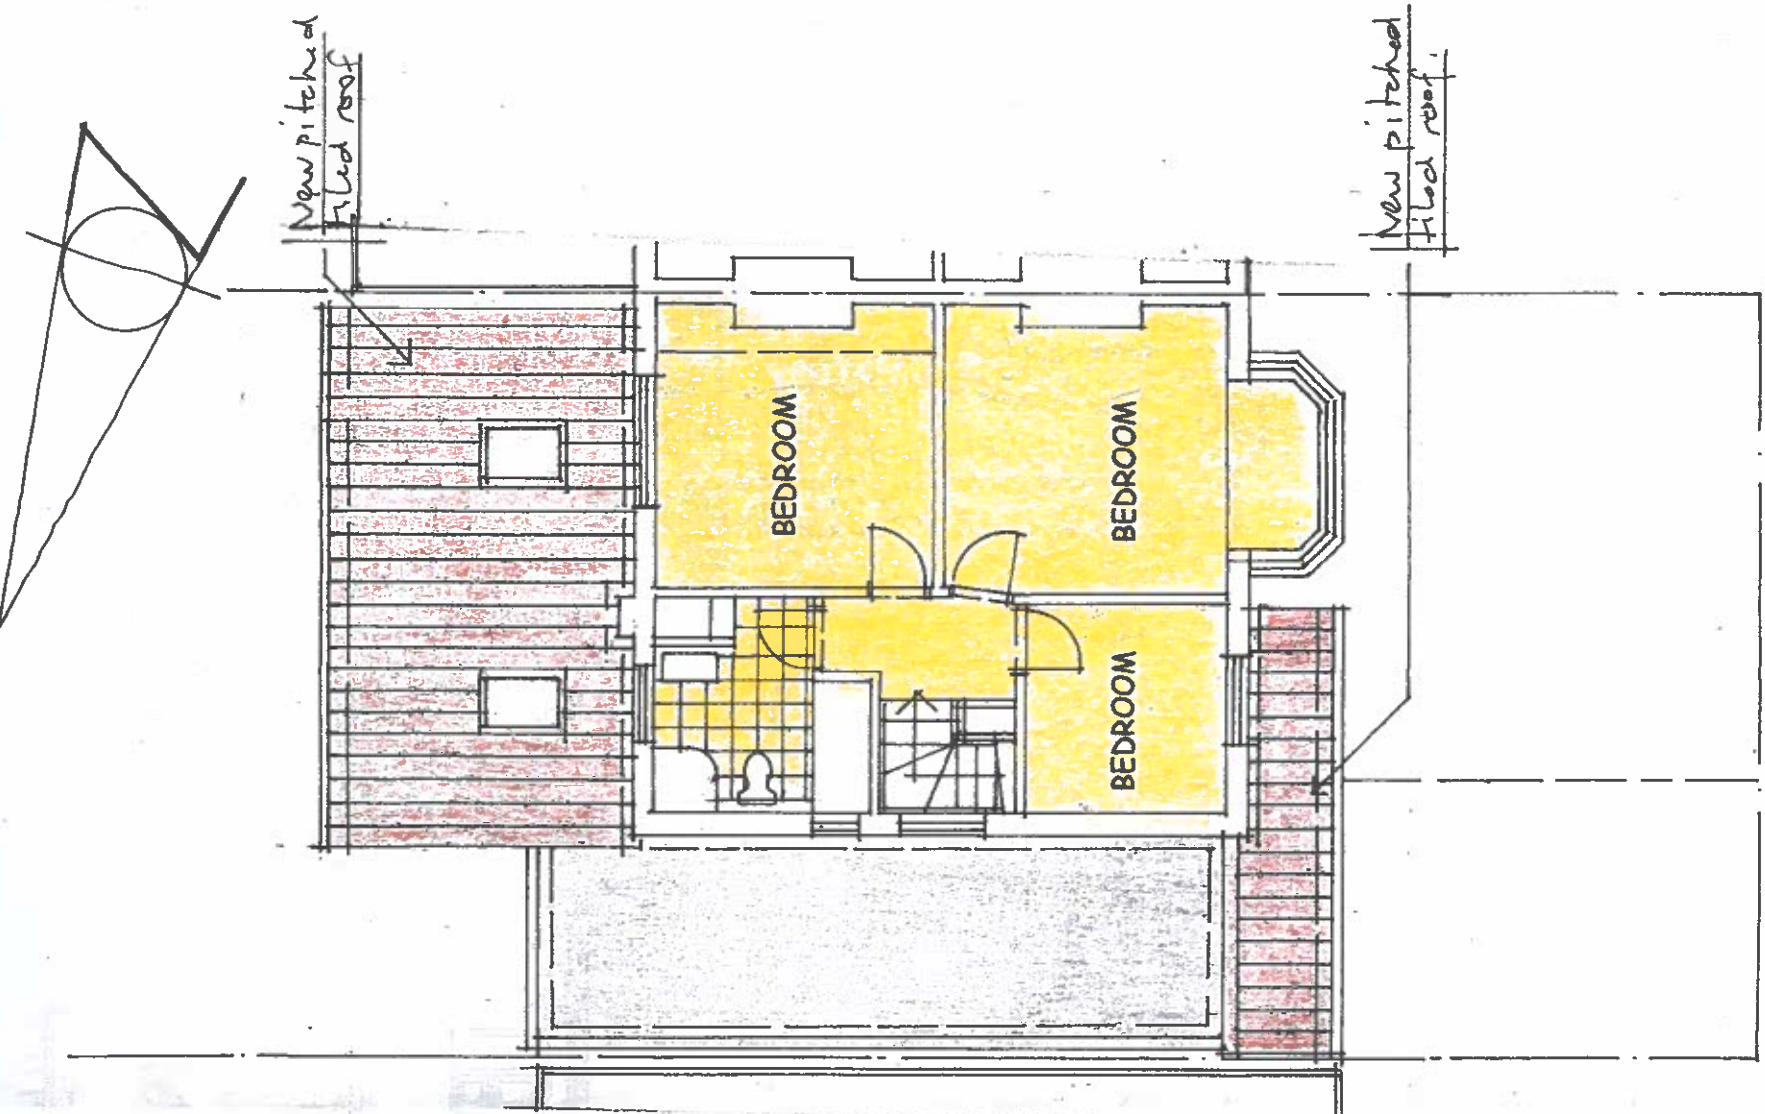

DRWG TITLE. PROPOSED FLOOR PLANS.
DRWG NO. 2023/11/06 (PLANNING).
DATE. NOVEMBER 2023.
SCALE. 1/100 @ A3.

PROJECT.
PROPOSED SINGLE STOREY REAR EXTENSION, EXTENDED GARAGE PARKING TO SIDE, NEW ENCLOSED ENTRANCE PORCH TO FRONT WITH EXTENDED PITCHED ROOF OVER SIDE GARAGE. EXISTING MAIN ROOF RE-TILED. INTERNAL ALTERATIONS. AT NO. 24, HAWTHORN AVENUE, RUISLIP, LONDON. HA4 8SS.

Amendment
At Proposed rear opening to Garage
Change to 3 no. vertical boarded
Bi-folding doors with no hinged.