
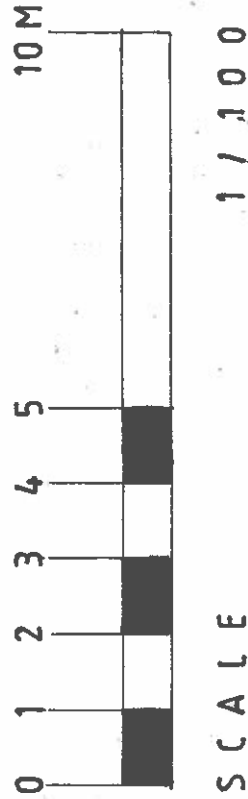


PROJECT.
 PROPOSED SINGLE STOREY REAR EXTENSION, EXTENDED
 GARAGE PARKING TO SIDE, NEW ENCLOSED ENTRANCE
 PORCH TO FRONT WITH EXTENDED PITCHED ROOF
 OVER SIDE GARAGE. EXISTING MAIN ROOF RE-TILED.
 INTERNAL ALTERATIONS. AT
 NO. 24, HAWTHORN AVENUE, RUISLIP, LONDON. HA4 8SS.

DRWG TITLE. EXISTING FLOOR PLANS.
 DRWG NO. 2023/11/01. (PLANNING).
 DATE. NOVEMBER 2023.
 SCALE. 1/100 @ A3.

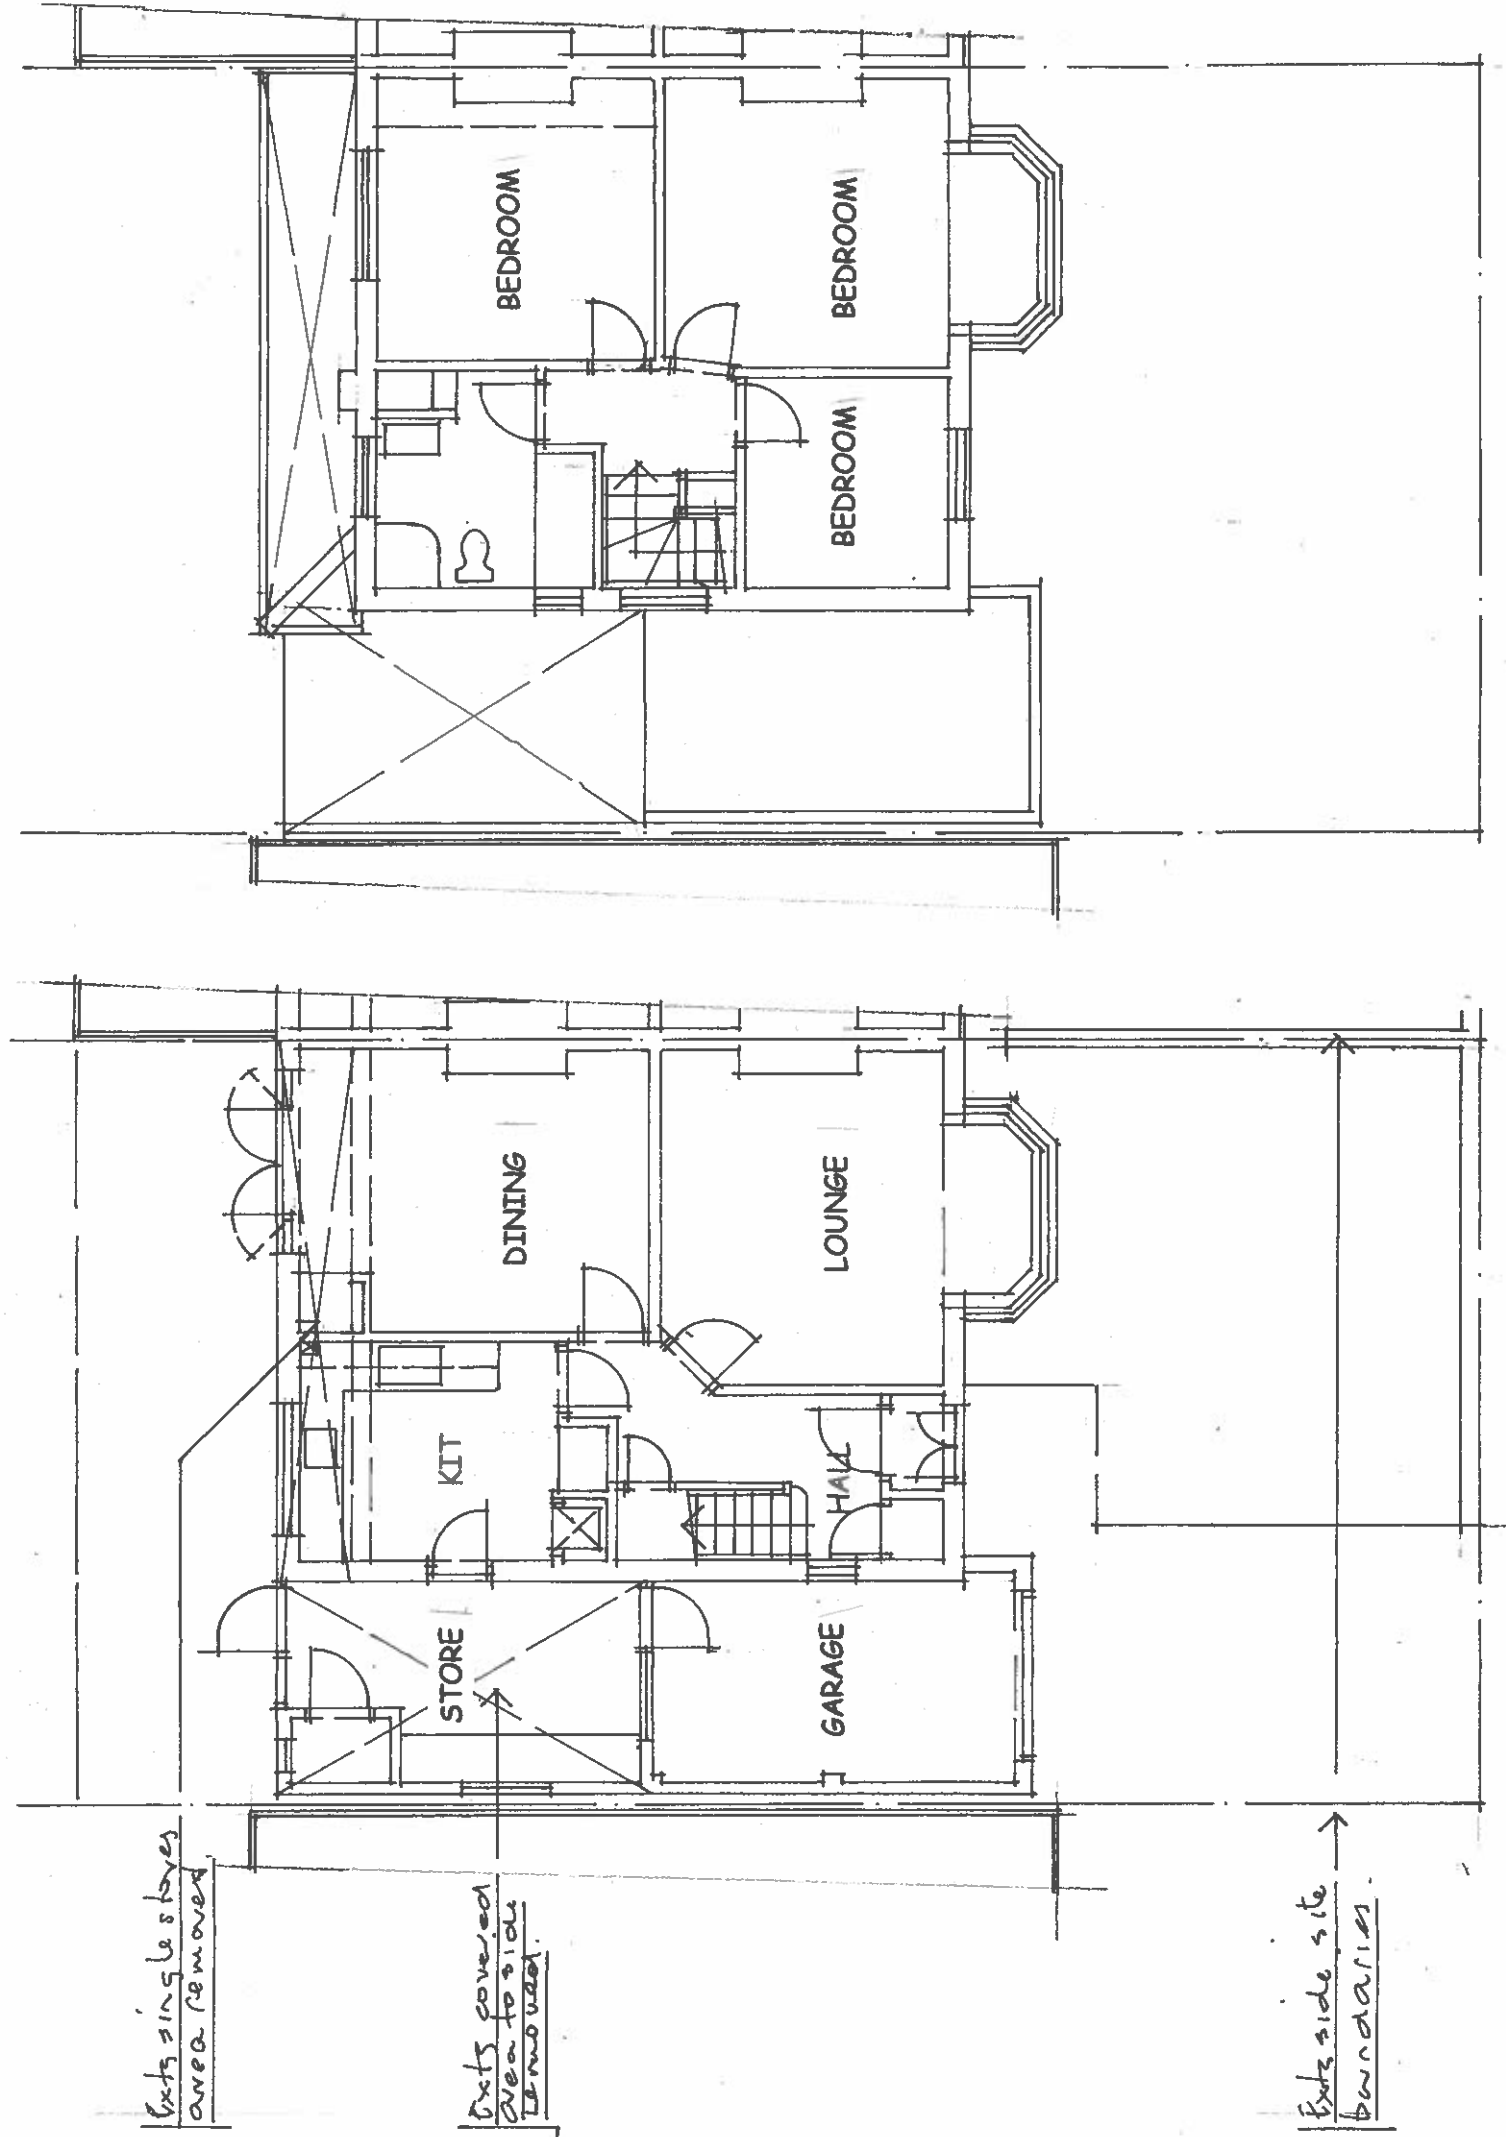

EXISTING FLOOR PLANS