




SCALE 1/100

Proposed single storey rear extension. Pitched tiled roof. Roof lights

Proposed extension to existing Garage.


Proposed flat tiled roof laid to fall to existing and extended Garage.

Proposed tiled pitched roof over existing Garage frontage and new covered Porch

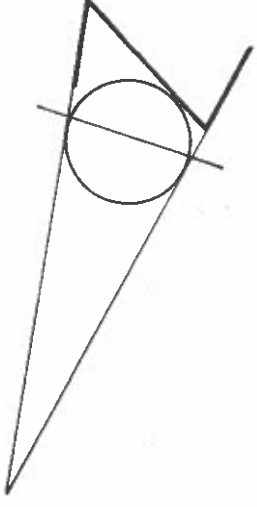

DRWG TITLE. PROPOSED ROOF PLAN.
DRWG NO. 2023/11/05. (PLANNING).
DATE. NOVEMBER 2023.
SCALE 1/100 @ A3.

PROJECT.
PROPOSED SINGLE STOREY REAR EXTENSION, EXTENDED
GARAGE PARKING TO SIDE, NEW ENCLOSED ENTRANCE
PORCH TO FRONT WITH EXTENDED PITCHED ROOF
OVER SIDE GARAGE. EXISTING MAIN ROOF RE-TILED.
INTERNAL ALTERATIONS. AT
NO. 24, HAWTHORN AVENUE, RUTSLIP, LONDON. HA4 8SS.

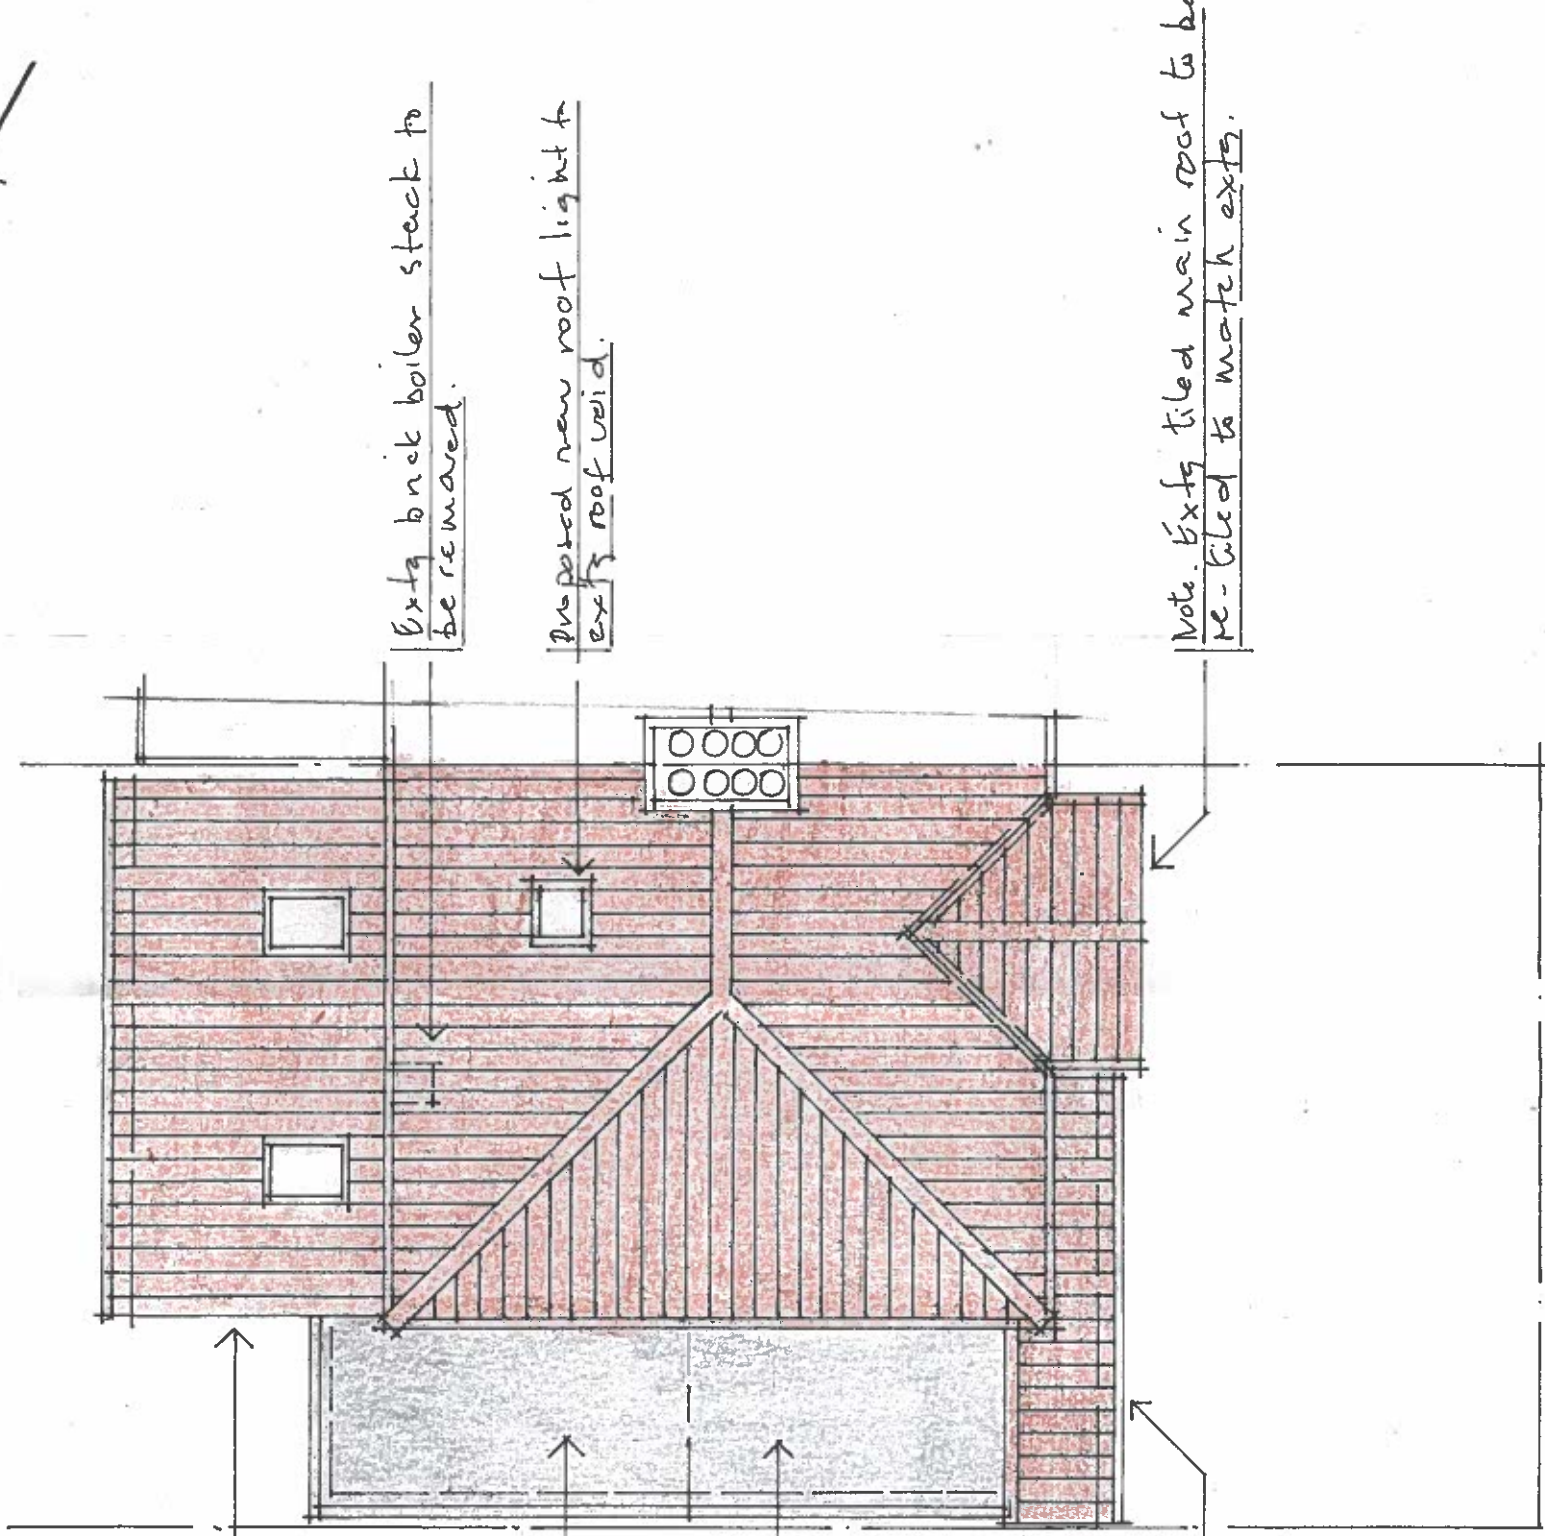

Existing brick boiler stack to be removed.

Proposed new roof light to existing roof void.

Note. Existing tiled main roof to be re-tiled to match existing.

PROPOSED ROOF PLAN