


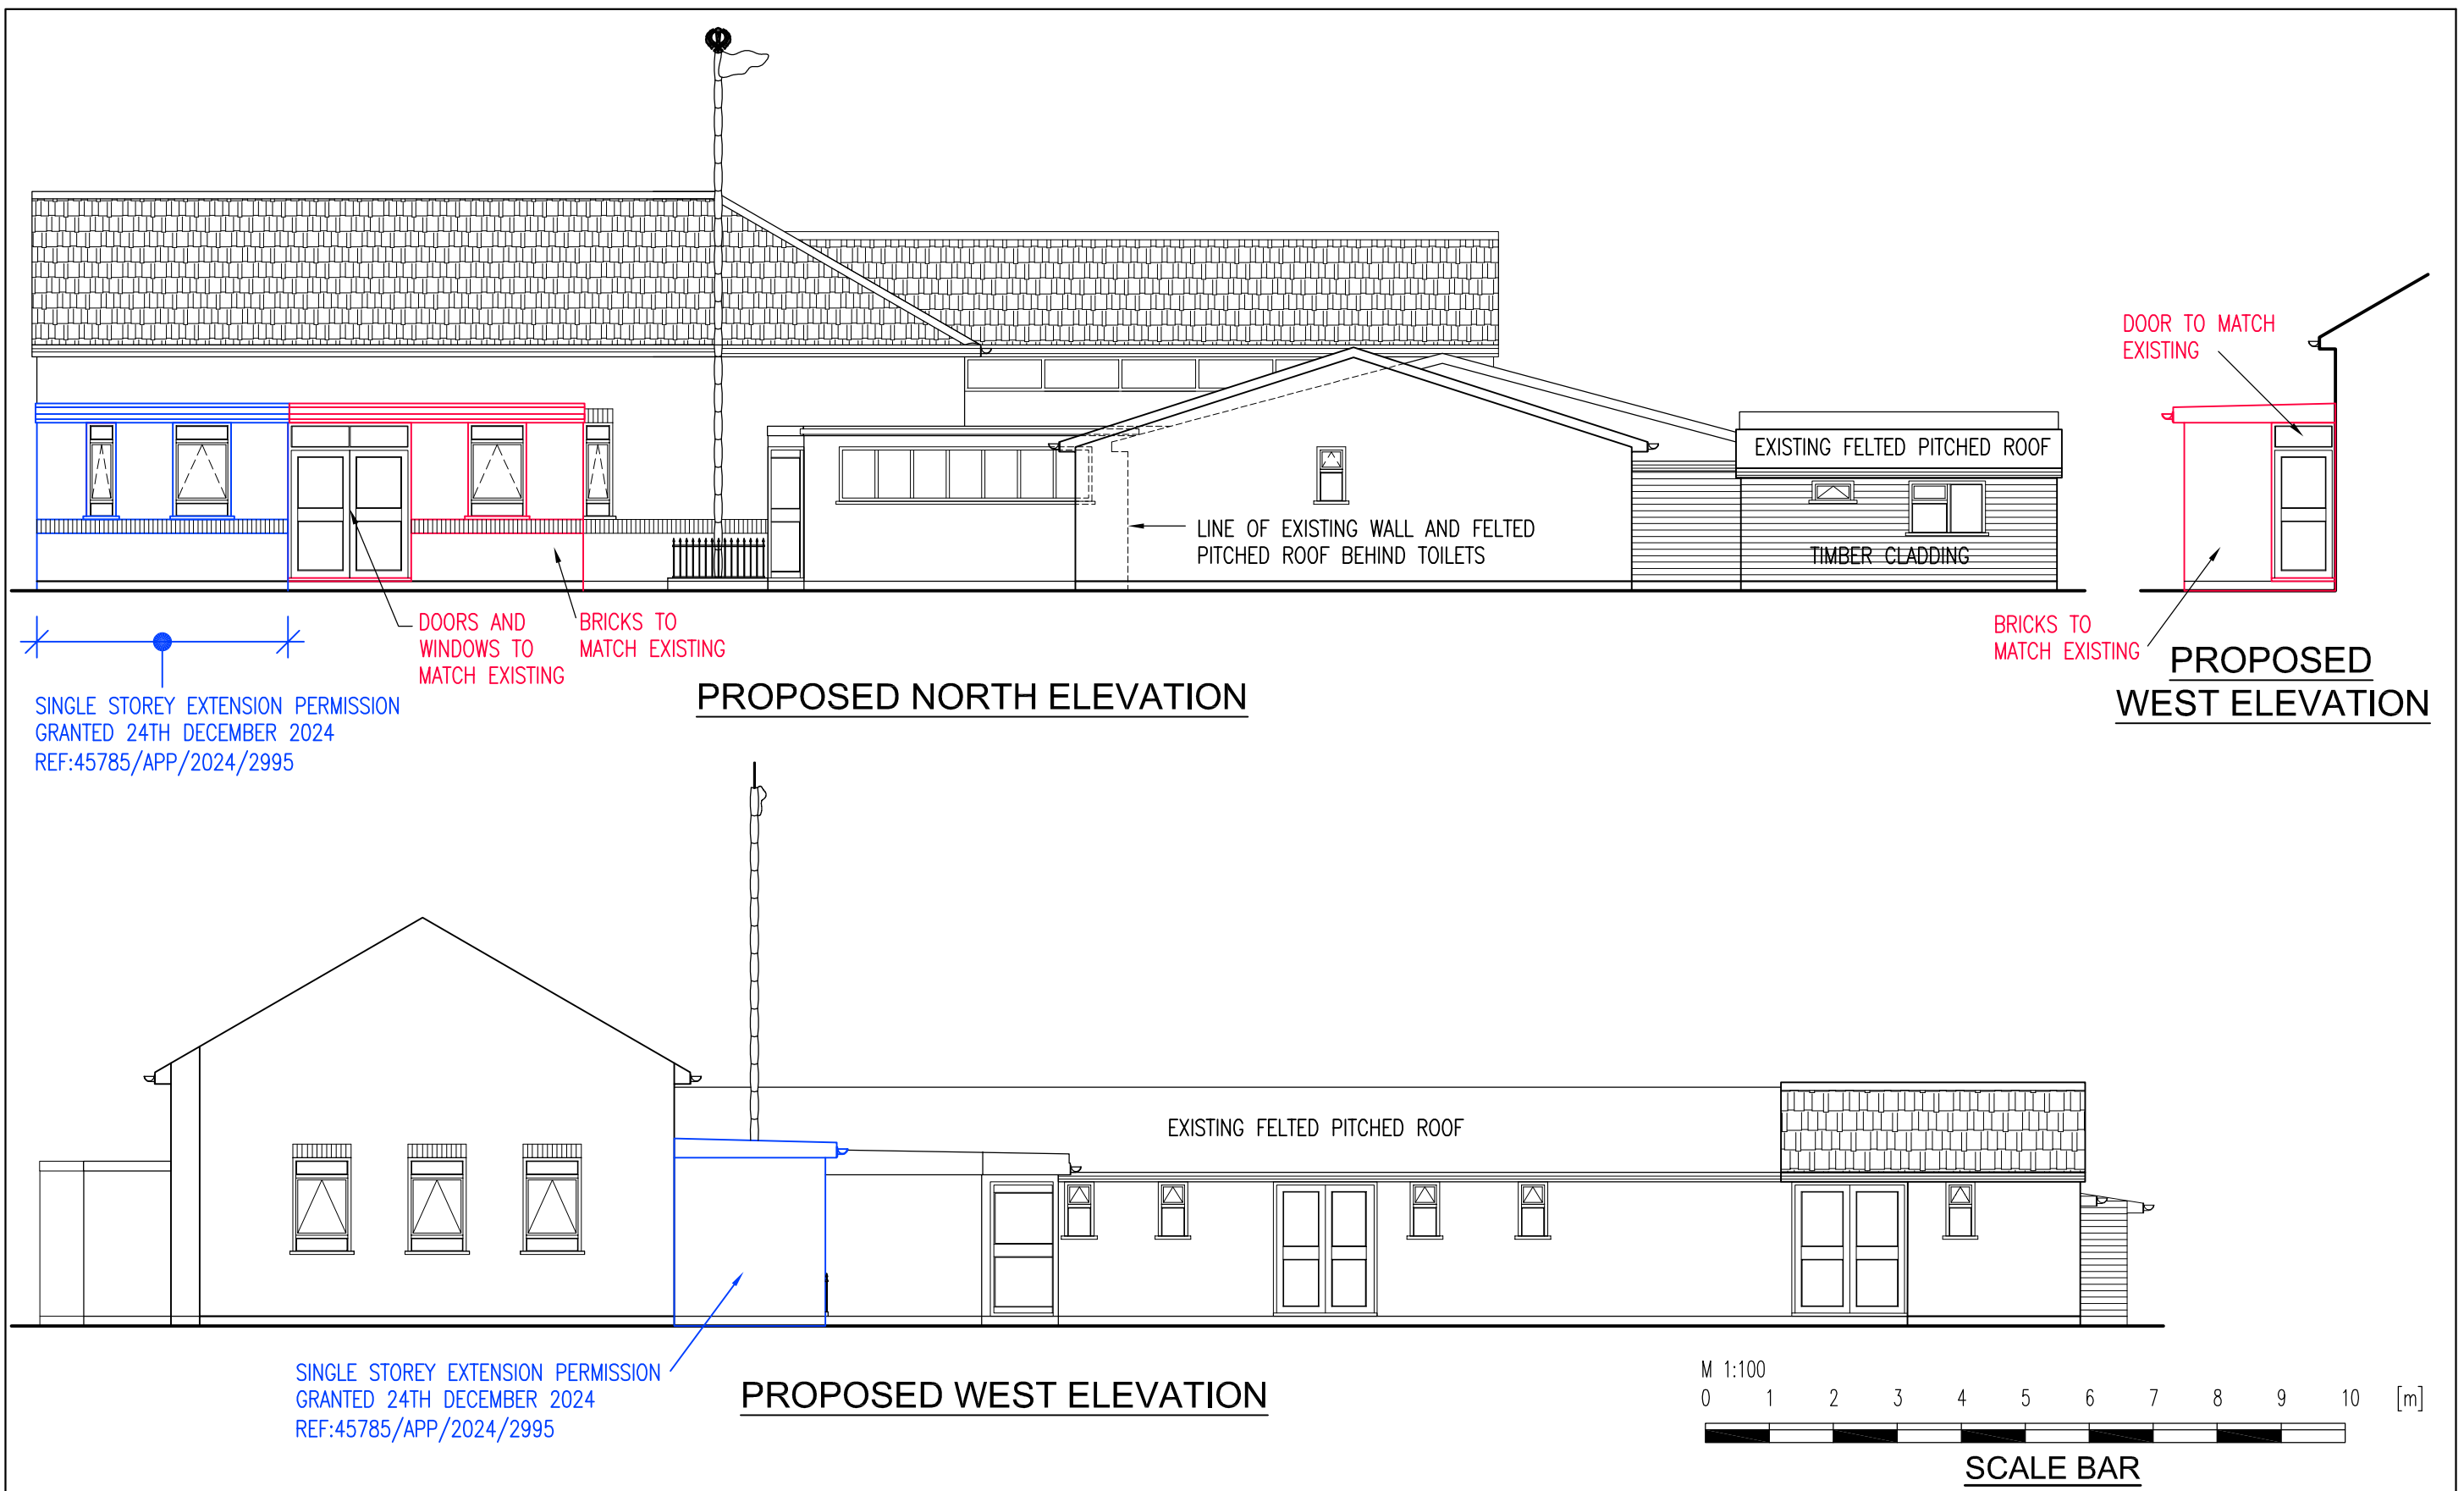

AJ Consultants Architectural Structural Civil Engineers 37 Belmore Avenue Hayes Middlesex UB4 ORB : 07505974698 E-Mail : amarjit.jass@gmail.com AJ					Site GOLDEN CRESCENT, HAYES, MIDDLESEX. UB3 1AQ	Drawing title PROPOSED ELEVATIONS			
					Client RAMGARHIA SIKH ASSOCIATION	Drawing Status PLANNING			
					job title EXTENSION OF PREVIOUSLY APPROVED SINGLE STOREY EXTENSION	job no		drawing no SL(0)1004	
						L.A serial No		revision suffix	
						A B			
Rev	Date	Description		By	scale 1:100 @A3		date Oct 24	drawn A.S.J	checked
B	07.03.25	Issued to Planning		ASJ					
A	11.11.24	Issued to Planning		ASJ					