


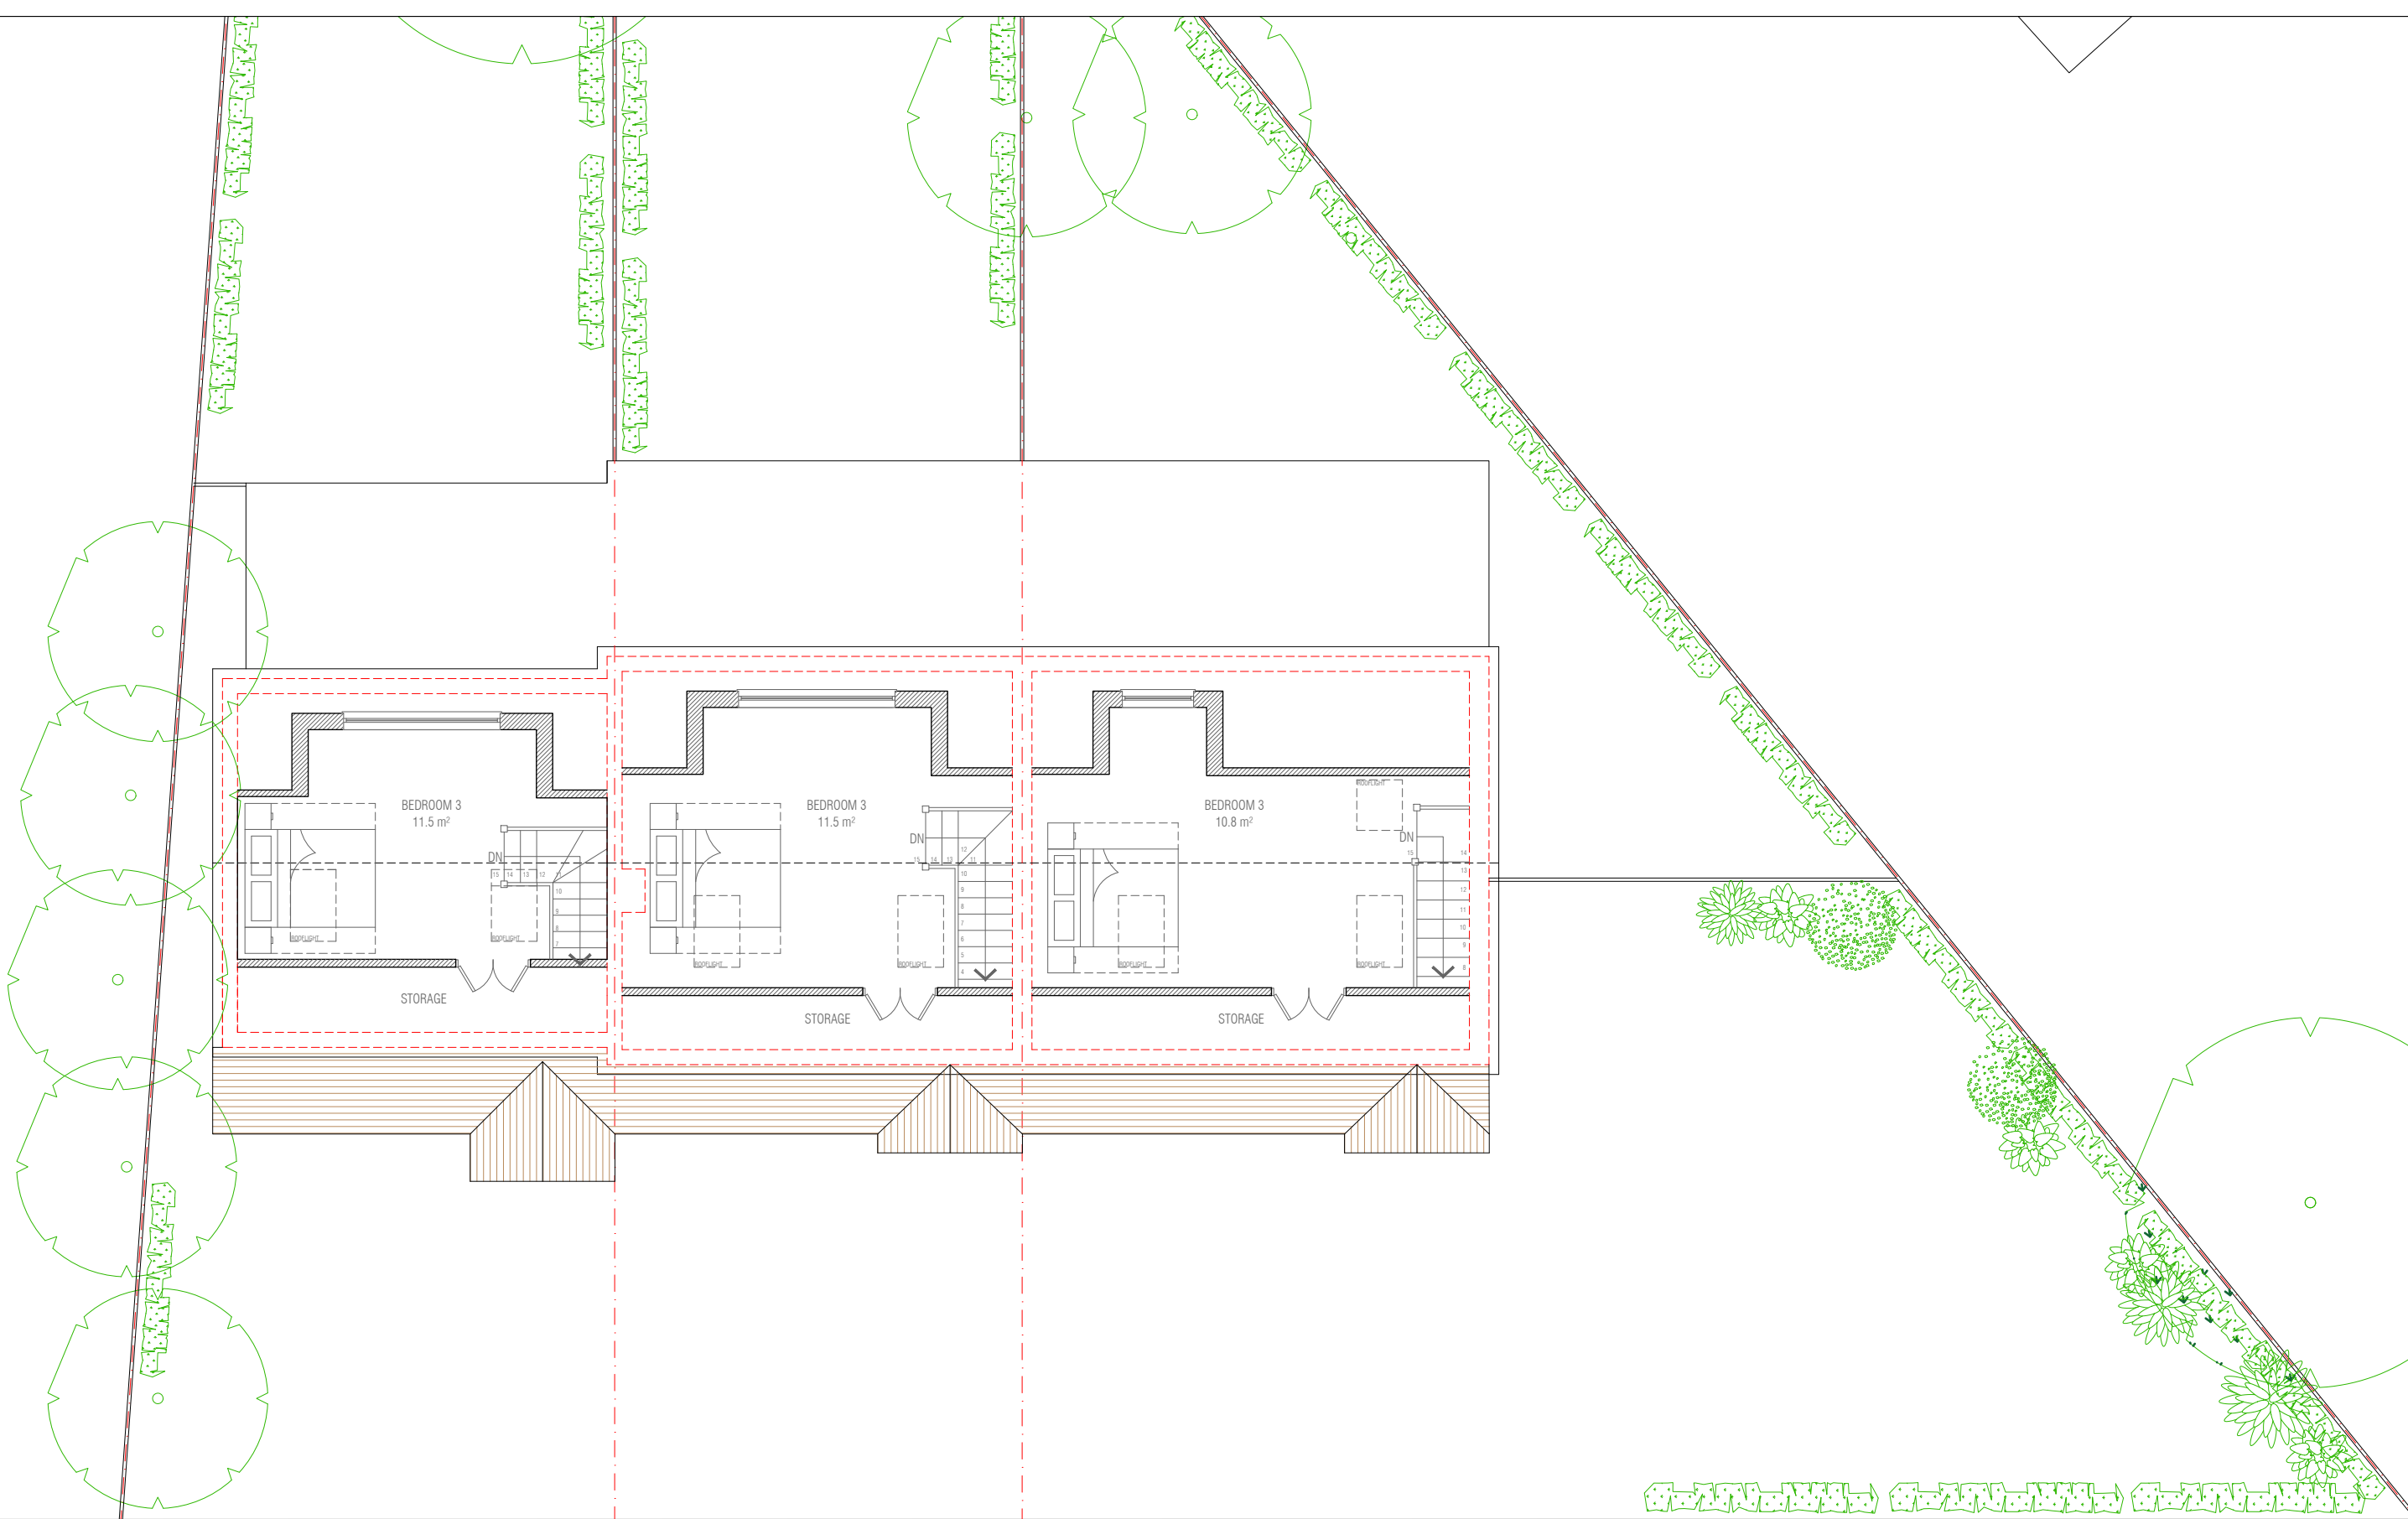

HERCIES ROAD



86-90 Paul Street, London EC2A 4NE
telephone: +44 (0) 203 095 4799
mobile: +44 (0) 7414032373
e-mail: info@lotusplans.co.uk
www.lotusplans.co.uk

REVISION NO.	DATE	COMMENTS
A	28.11.22	Plan amended
B	30.11.22	Plan amended
C	25.01.2023	Dormer to side extension reduced
D	26.01.2023	Rooflight added

CLIENT
143 Hercies Road
Uxbridge, UB10 9LY

SCALE
1:100 @ A3

DATE
April 2022

PROJECT
Proposed single storey rear extension, double storey side extension and loft conversion with rear dormers to provide 3no dwellings at 143 Hercies Road Uxbridge, UB10 9LY

DRAWING TITLE
Proposed Loft plan

PROJECT NO.
LOTUS/683/22

DRAWING NO.
PL-010D