





SCALE - 1 : 200.

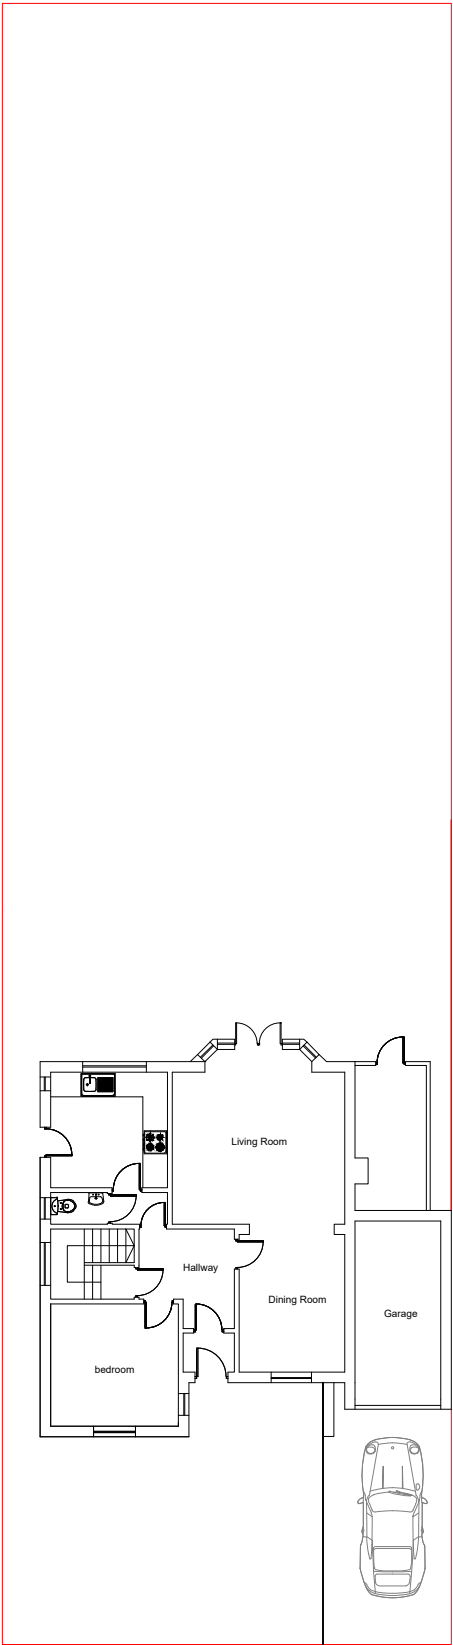

EXISTING BLOCK PLAN

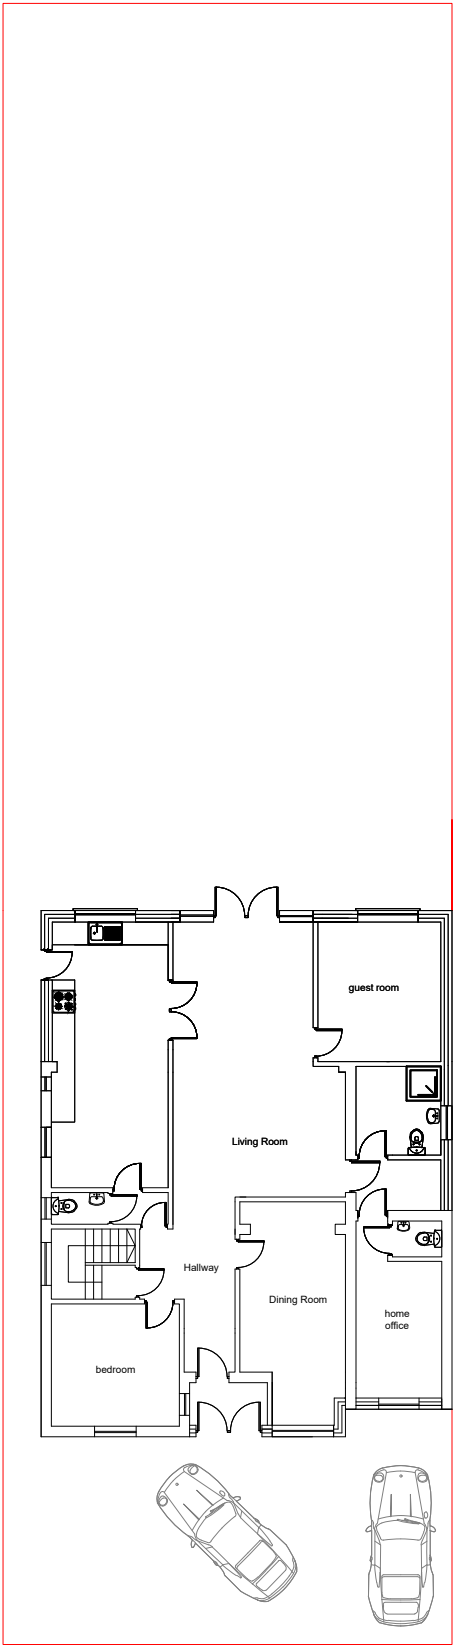

PROPOSED BLOCK PLAN

M C S DESIGN Architectural Services Millennium Creative Services Design 53 Westmead, Windsor, SL4 3NN	mob: 07989319224 tel: 01753 869117 fax: 01753 869117 www.mcsdesignservices.co.uk email: info@mcsdesignservices.co.uk	client MR. IOAN BEJAN	site 40 HILLSIDE GARDENS, NORTHWOOD, HA6 1RL	project SINGLE REAR AND PART SIDE EXTENSION AND GARAGE CONVERSION WITH FRONT EXTENSION	title EXISTING AND PROPOSED BLOCK PLANS	status: HOUSEHOLDER PLANNING APPLICATION	scale 1:200 @ A3	drawn Kaleem Janjua B.Arch.
						drawing number: BEJAN/PLAN/004	date 4th December 2024	revision