




This drawing to be read in conjunction with all specifications and all other consultants design information. Any contradictions between this drawing and any other design information to be advised to the contract administrator and author immediately.


The contractor to site measure, check and verify all information issued, and confirm the correctness of the contents prior to the commencement on site.

The contractor to comply with all current statutory legislation, Building Regulations, British Standards, and good building practice. Do not scale from this drawing.

Revision		Date		Init
rev	description	date	dr by	ap by

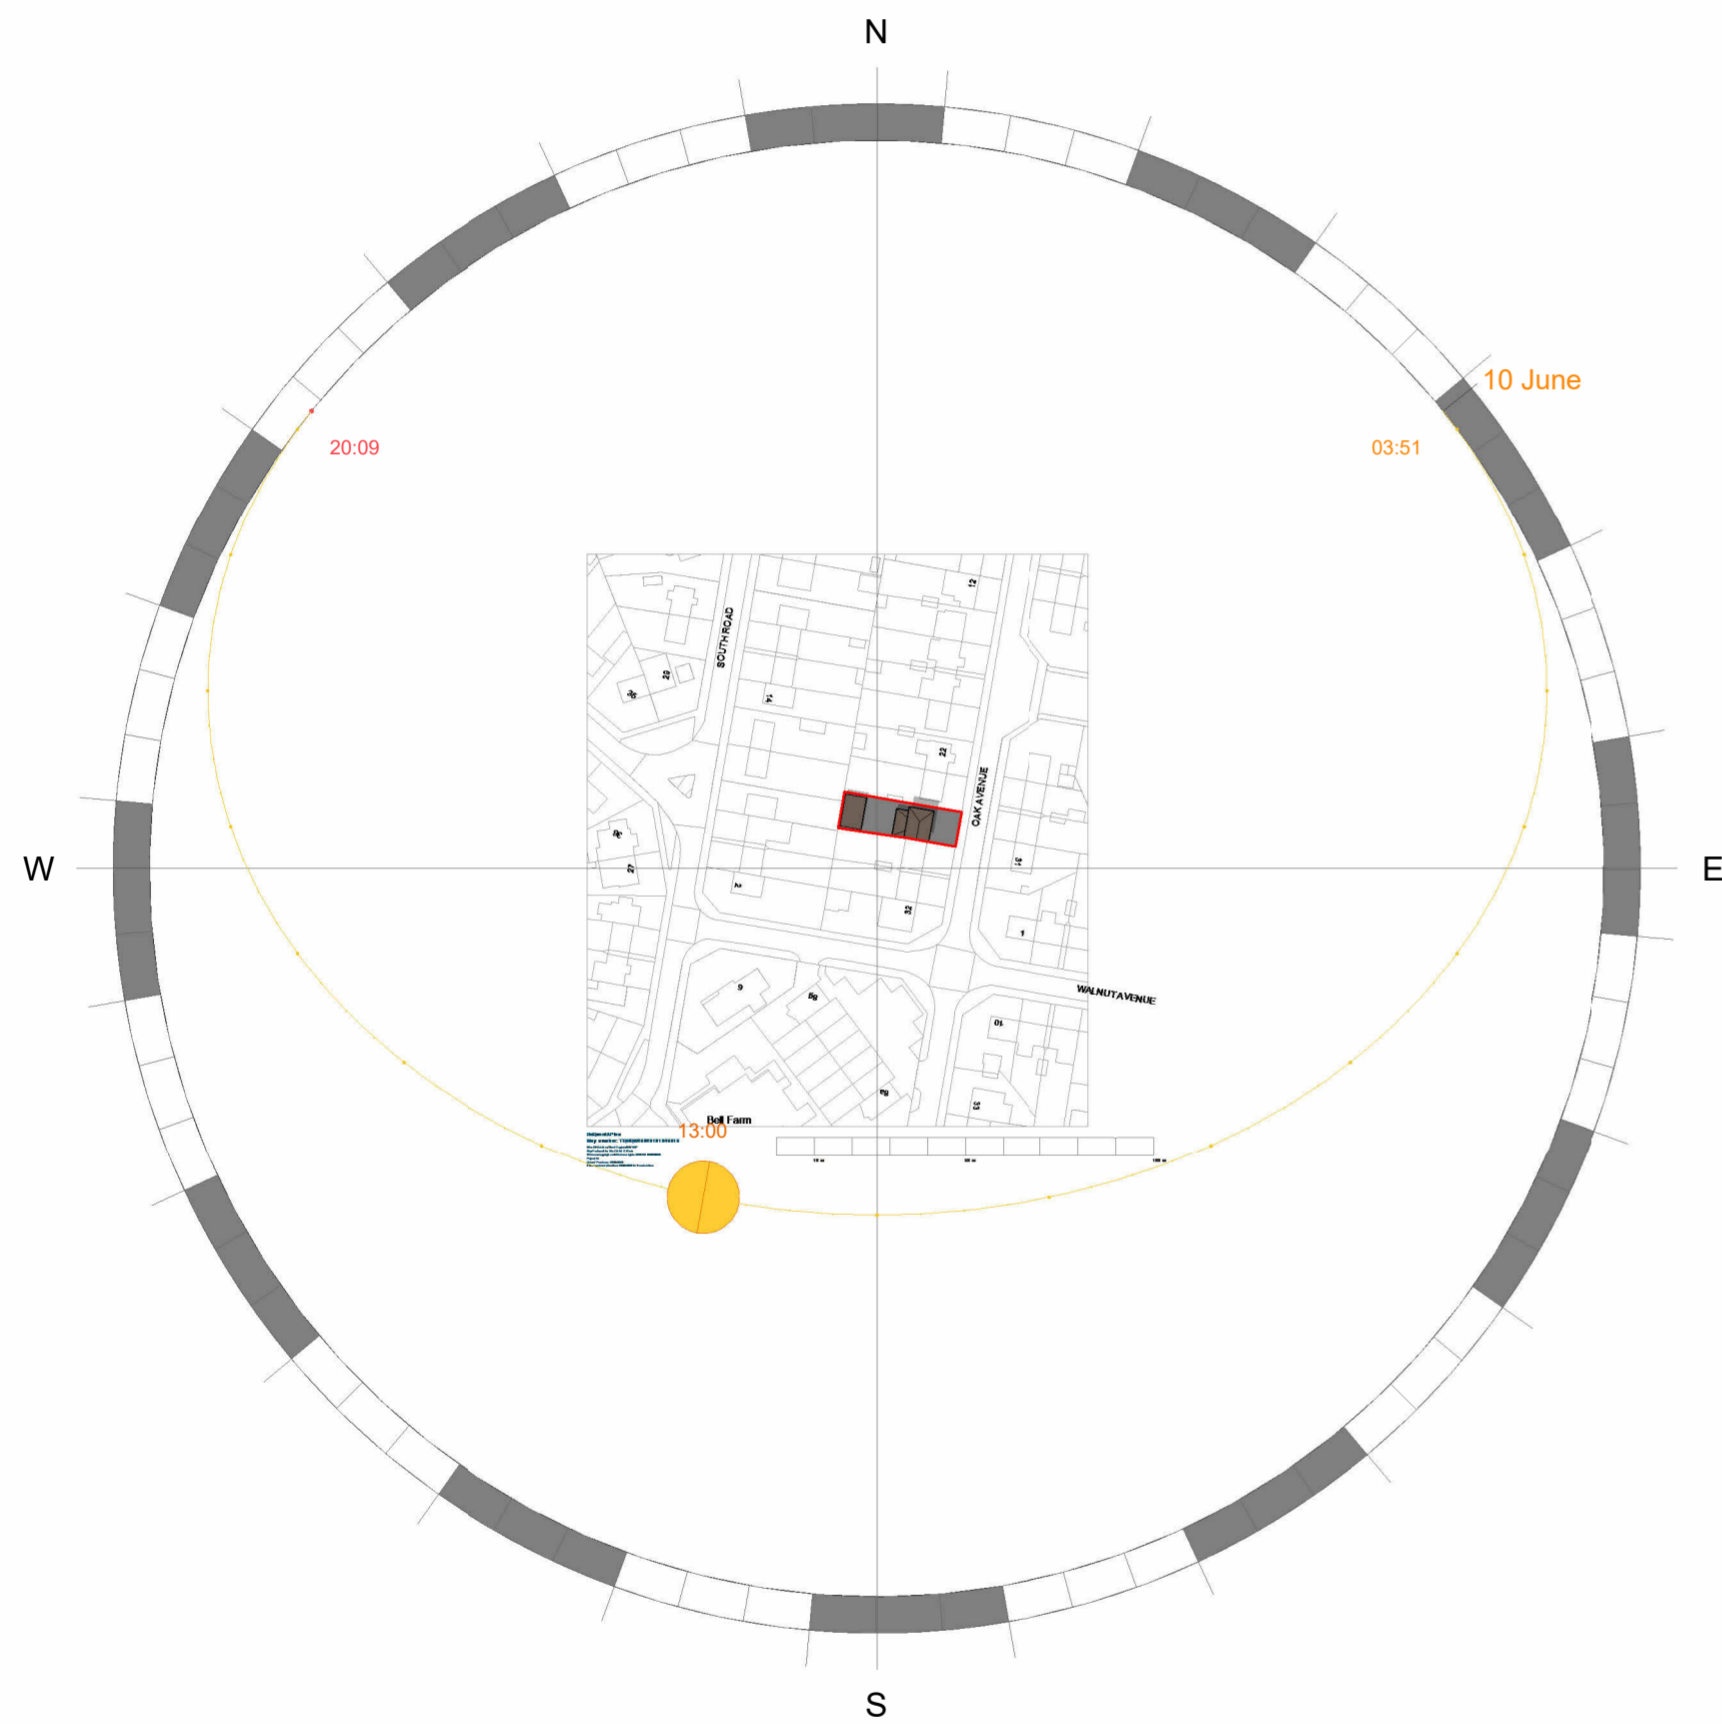

**Proposed Sunlight Analysis 1pm**  
1 : 2000

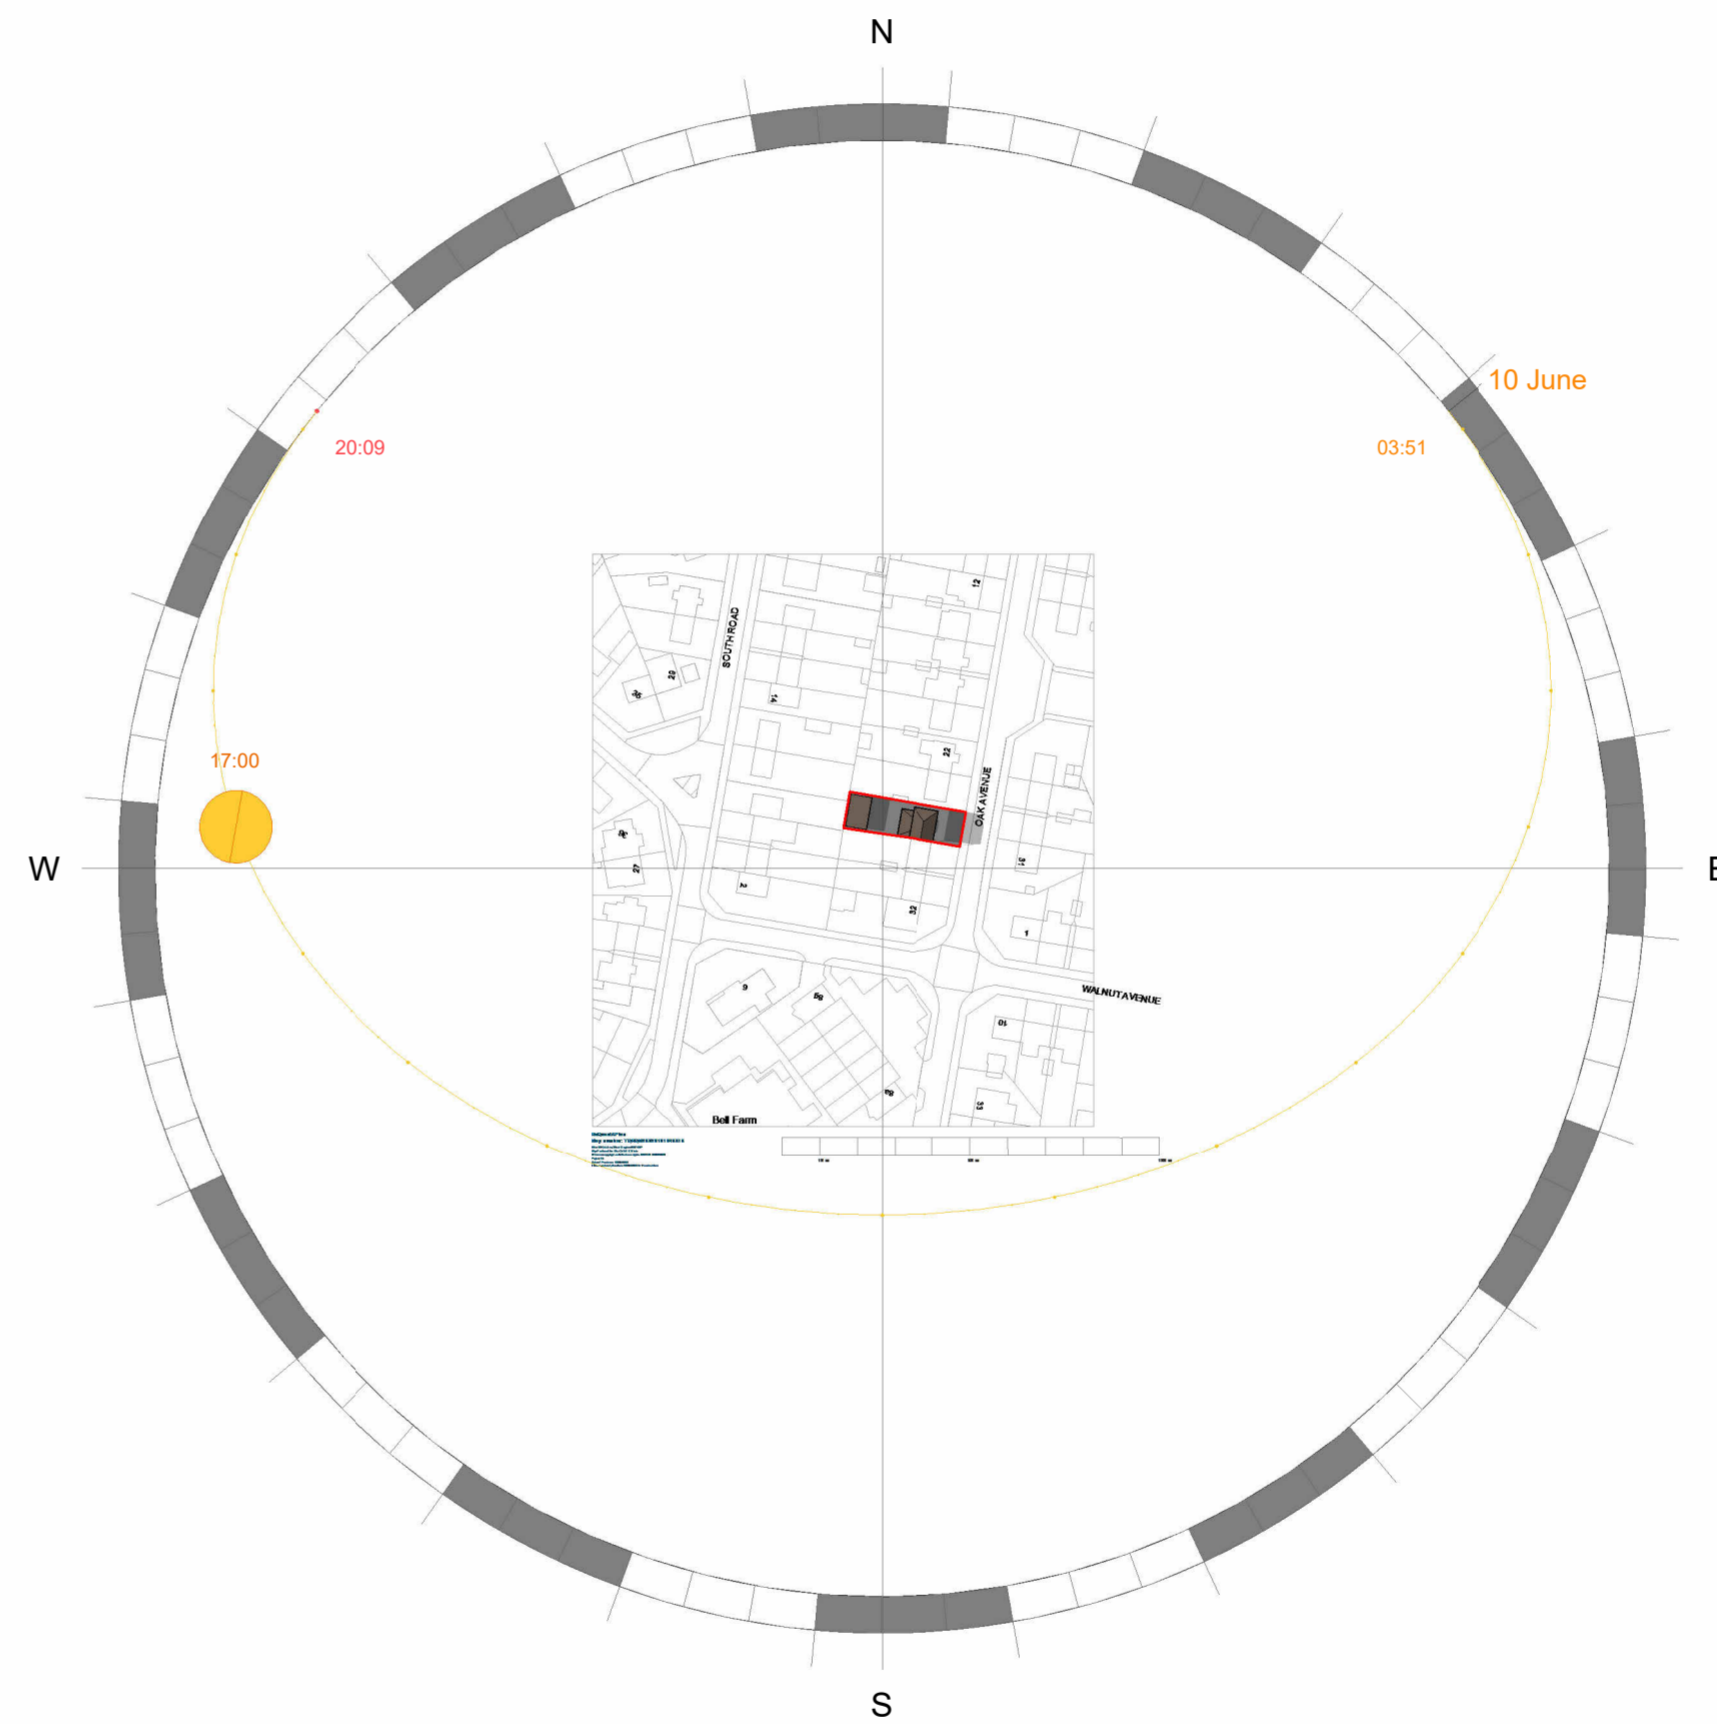

**Proposed Sunlight Analysis 5pm**  
1 : 2000

client: <b>Miss Chittal Shah</b>		
project address: <b>26 Oak Avenue, West Drayton, UB7 9EP</b>		
project: <b>Proposed Outbuilding</b>		
title: <b>Proposed Sunlight Analysis</b>		
date: 28.04.2025	scale: As indicated	status: CLP
drawn by: SM	dwg ref: SM-XX-S-DR-A-004	rev : A
checked by: OAG		
<small>© the drawing, design and the building works depicted are the copyright of SM10 Studio &amp; may not be reproduced or amended, except by the written permission by SM10 Studio. No liability will be accepted for any amendments made by other persons.</small>		
<small>The issue of this drawing/document does not confer any license for use of the design to any party whatsoever save as expressly agreed by SM10 Studio.</small>		

**SM10 STUDIO ARCHITECTURE**

SM10 Studio Architecture  
2 West Chantry  
Harrow, HA3 6NX

phone : 074233 23372  
e-mail : info@sm10studio.co.uk

