


Bloack Plan

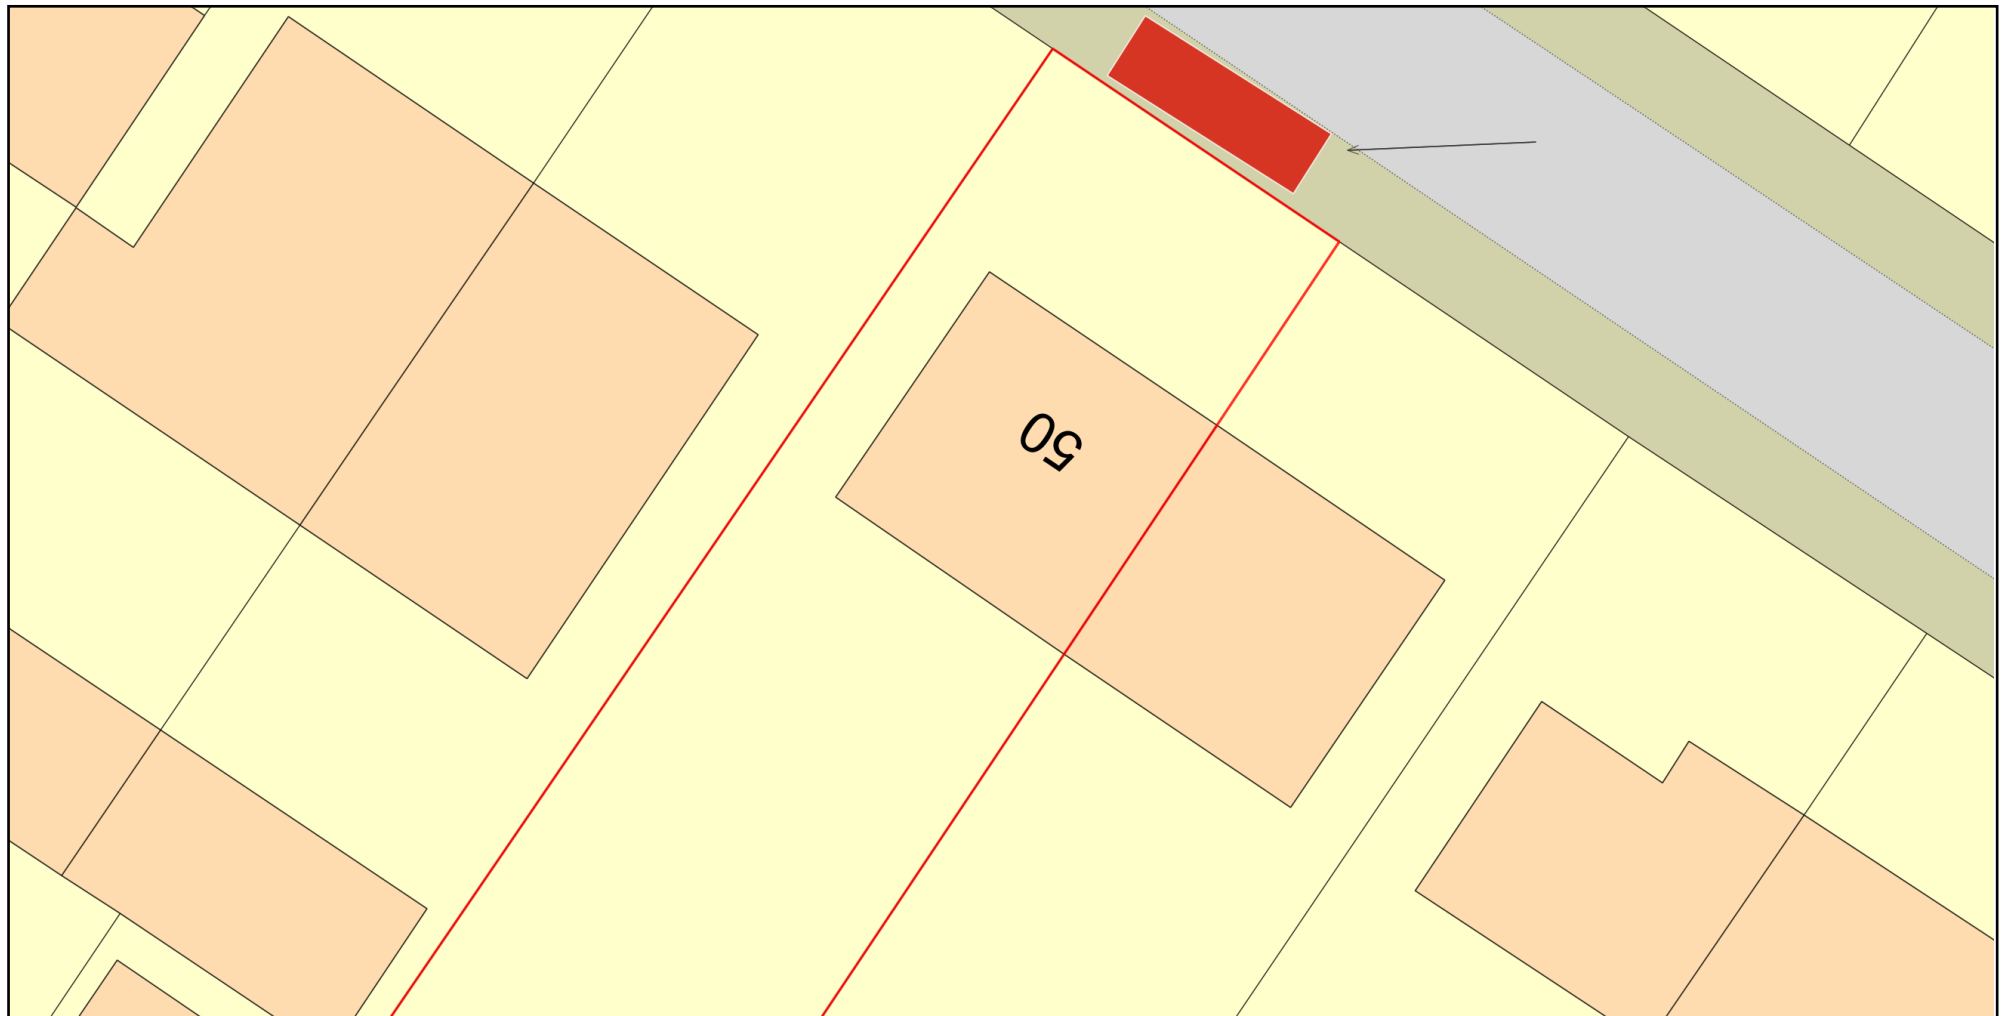

0 10
Metres



Plan Produced for: 50 Huntersgrove

Date Produced: 18 Apr 2021

Plan Reference Number: TQRQM21108205514000

Scale: 1:200 @ A4

© Crown copyright and database rights 2021 OS 100042766

