


48 Hunters Grove

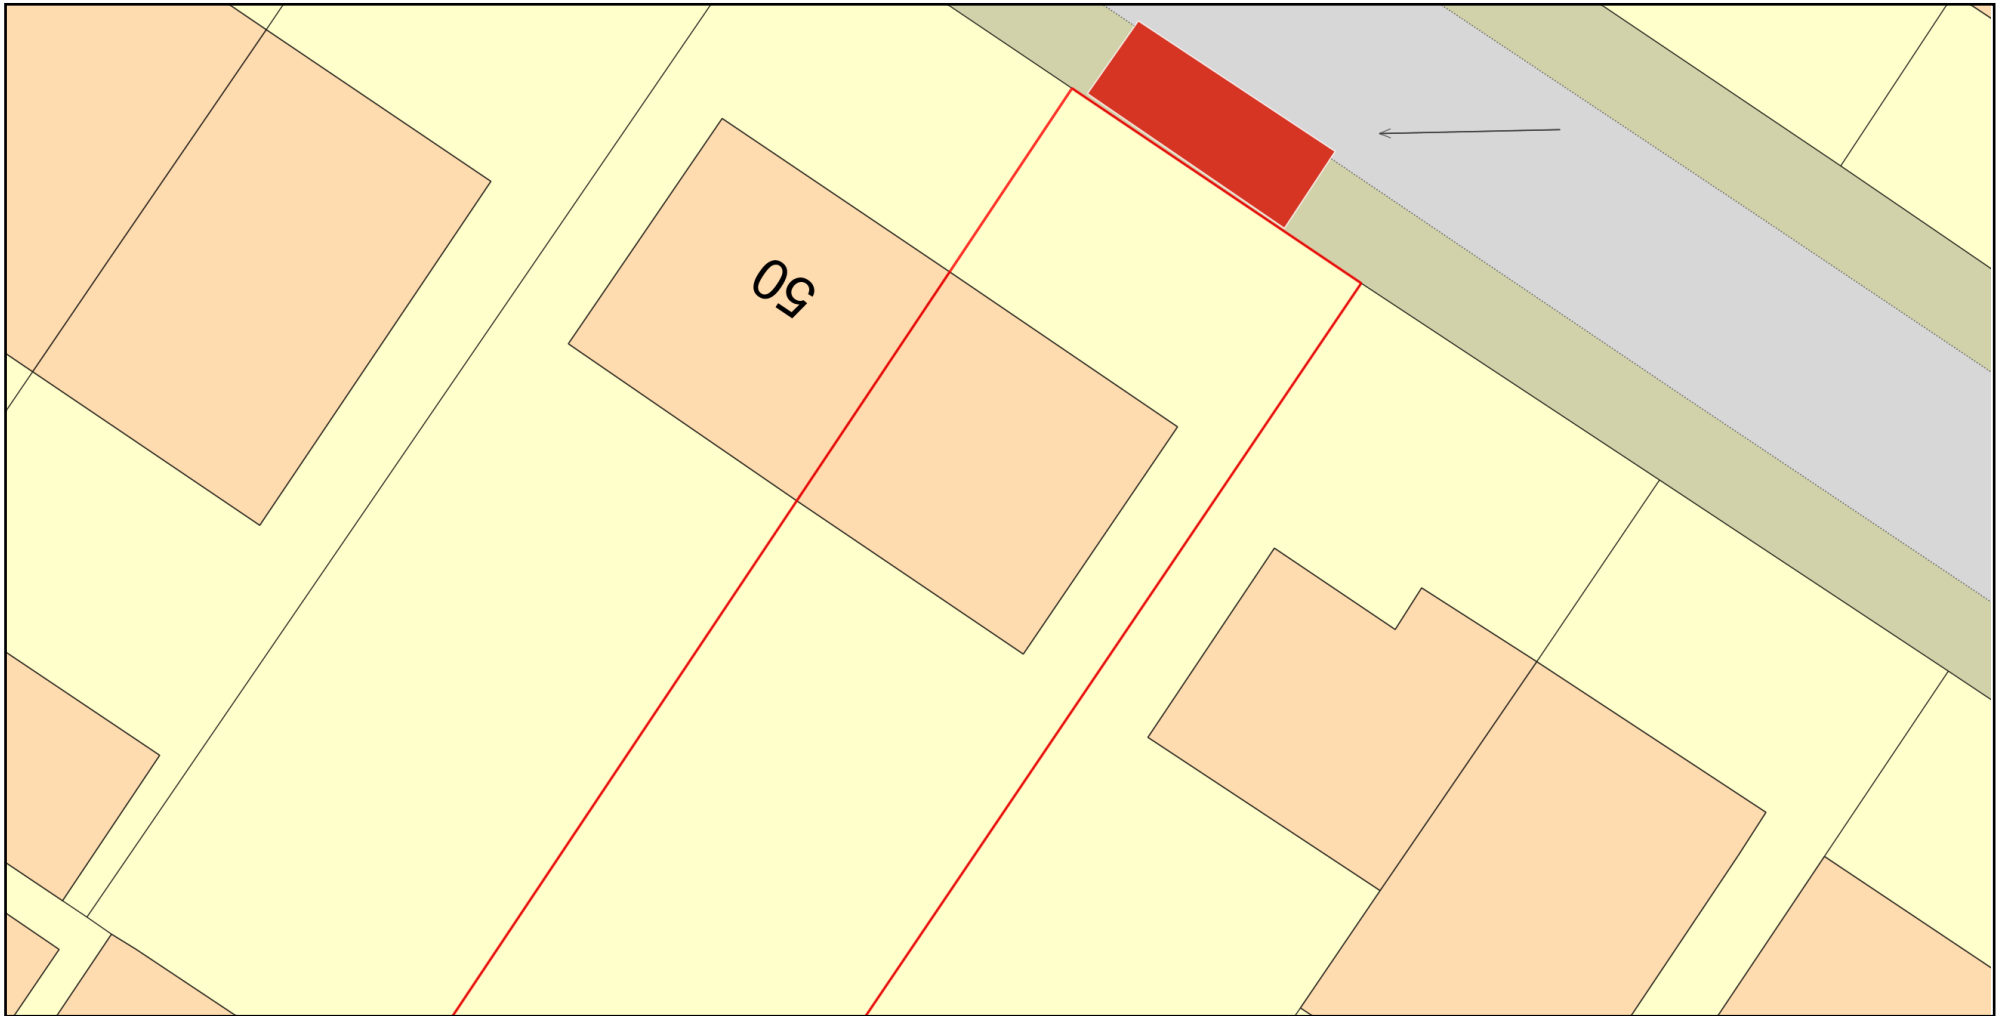

0 10
Metres



Plan Produced for: M Bamber
Date Produced: 03 May 2021
Plan Reference Number: TQRQM21123124804705
Scale: 1:200 @ A4

© Crown copyright and database rights 2021 OS 100042766

