



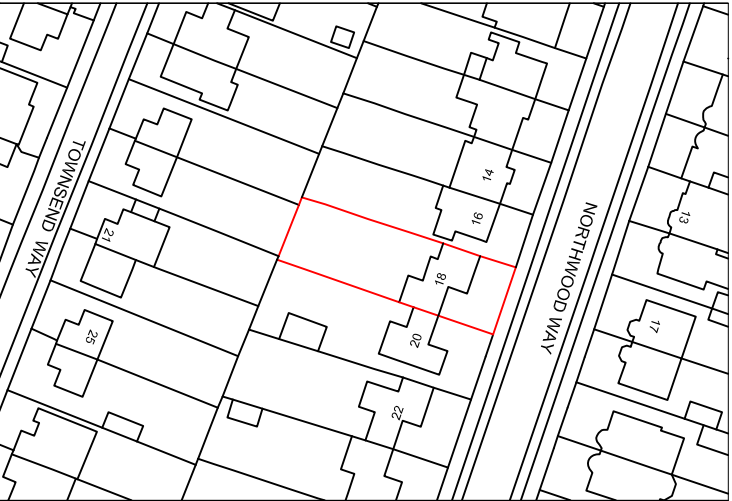


EXISTING LOCATION PLAN 1:1250



PROPOSED LOCATION PLAN 1:1250

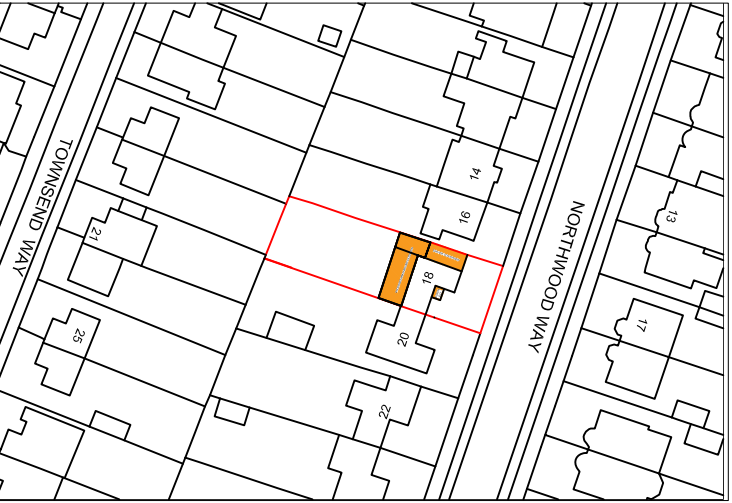


PROPOSED BLOCK PLAN 1:500

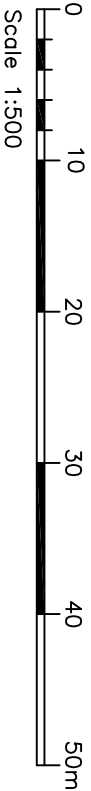

Scale 1:500



Scale 1:1250

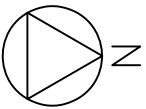

18NORTHWOODWAYLOCATIONPLAN
All site dimensions to be verified on site.

Client : Vikash Vadher

Property: 18 Northwood Way, Northwood, HA6 1AT

Description of Work: Single Storey Side & Rear Extensions

Scale: 1/1250, 1/500

Date: June 2026

Drawn :AP