


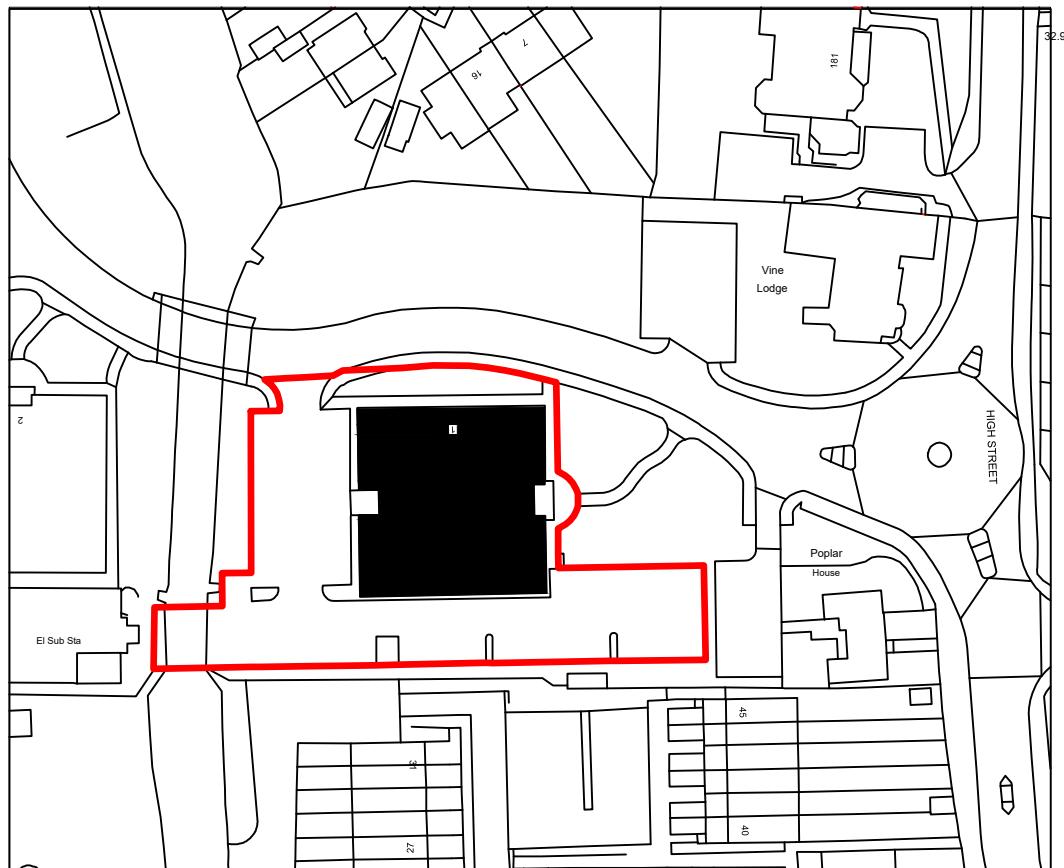

20 metres 40 metres 60 metres 80 metres 100 metres

DISCLAIMER
THE HARD COPY ACCOMPANYING THE ELECTRONIC DATA IS THE LEGAL
TRANSMISSION OF INFORMATION. THE ELECTRONIC DATA ARE ISSUED ONLY
FOR CONVENIENCE OF USE. NO RESPONSIBILITY FOR THE ACCURACY OR
FOR ANY CONSEQUENCES ARISING FROM THE USE OR ALTERATION OF
THIS DRAWING IS ACCEPTED.
THIS DRAWING IS SUBJECT TO CHANGE DURING THE DESIGN DEVELOPMENT
PROCESS.
FOR STRUCTURAL DETAILS REFER TO STRUCTURAL ENGINEERS DRAWINGS.
ALL DRAINAGE ELEMENTS AND LOCATIONS INCLUDING POINTS AND
MANHOLES ARE INDICATIVE ONLY AND TO BE CONFIRMED BY SPECIALIST.
THIS DRAWING IS SUBJECT TO SURVEY AND STATUTORY APPROVALS.
ALL DIMENSIONS ARE INDICATIVE ONLY AND ARE TO BE CONFIRMED ON SITE.

COPYRIGHT IS RESERVED
COPYING OR REPRODUCTION OF THIS DRAWING OR ELECTRIC DATA
WITHOUT THE WRITTEN PERMISSION OF 4D STUDIO IS NOT PERMITTED.



ALLPORT HOUSE
COWLEY, UXBRIDGE, UB8 2AD

Drawing Title: EXISTING LOCATION PLAN
Scale: 1:1250 @ A4
Date: FEBRUARY 2020
Drawing Number: 4D_1920_PL_601

4D STUDIO

Bedford House
Fulham Green
88-90 Fulham High Street
London SW6 3JW
020 7471 8555
info@4dstudio.co.uk
www.4dstudio.co.uk