

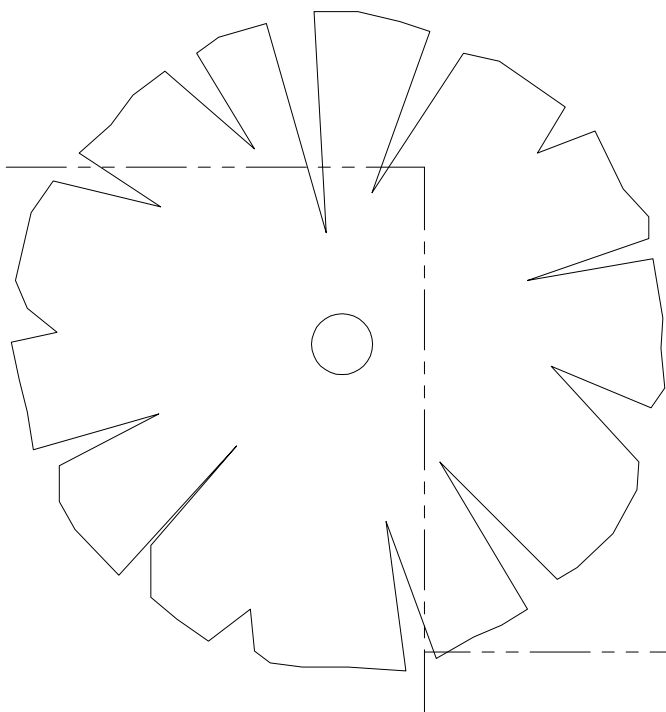
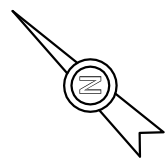


NOTES:

1. THIS DRAWING IS THE COPYRIGHT OF COBA DESIGN LTD AND MAY NOT BE REPRODUCED WITHOUT THEIR PRIOR PERMISSION.
2. THIS DRAWING IS TO BE READ IN CONJUNCTION WITH ALL RELEVANT COBA DESIGN LTD. DRAWINGS.
3. THIS DRAWING IS NOT TO BE SCALED (UNLESS FOR PLANNING PURPOSES). SETTING OUT TO BE TO FIGURED DIMENSIONS.

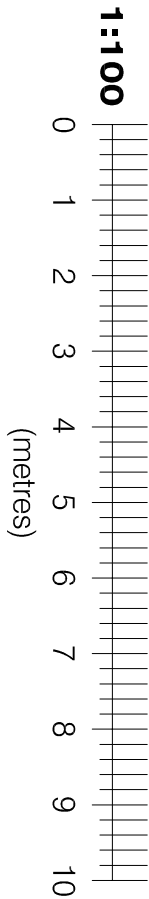

NO. 178B

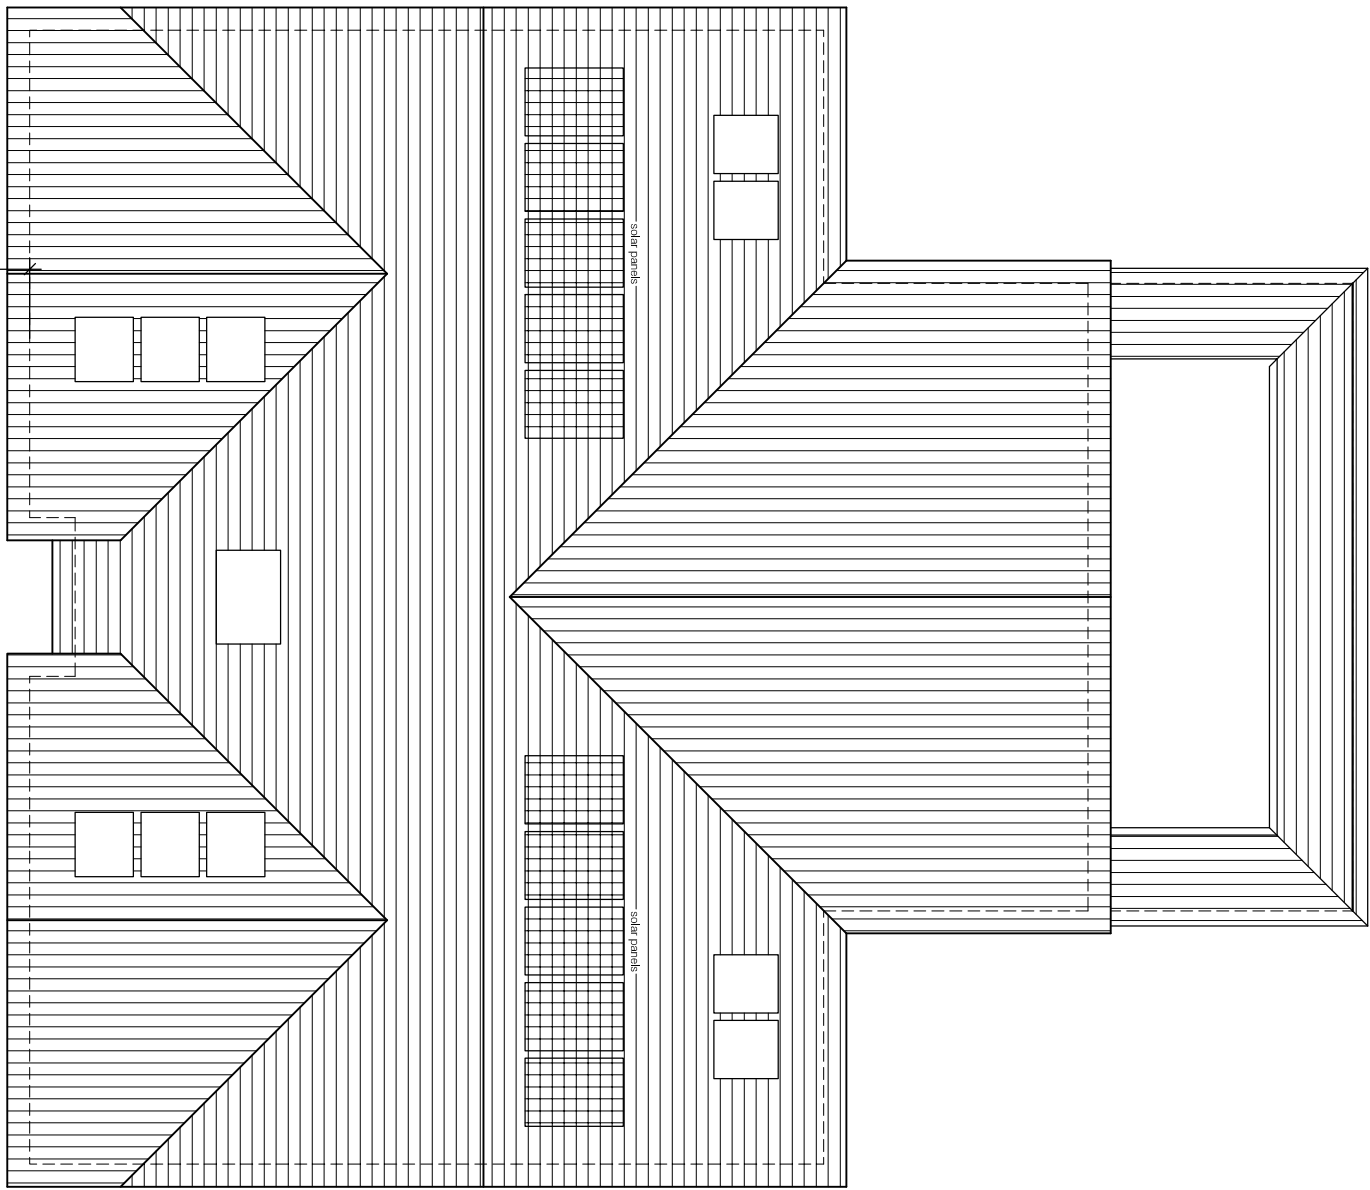

car parking space	
car parking space	130000
car parking space	

NO. 178

disabled compliant car parking space	
car parking space	
car parking space	
car parking space	

○ lamp post

○ telegraph pole

2700


2700

900 taper 2700 flat section 900 taper

4500 overall

HAREFIELD ROAD

CLARE HOUSE CARE HOME
(NO. 176)

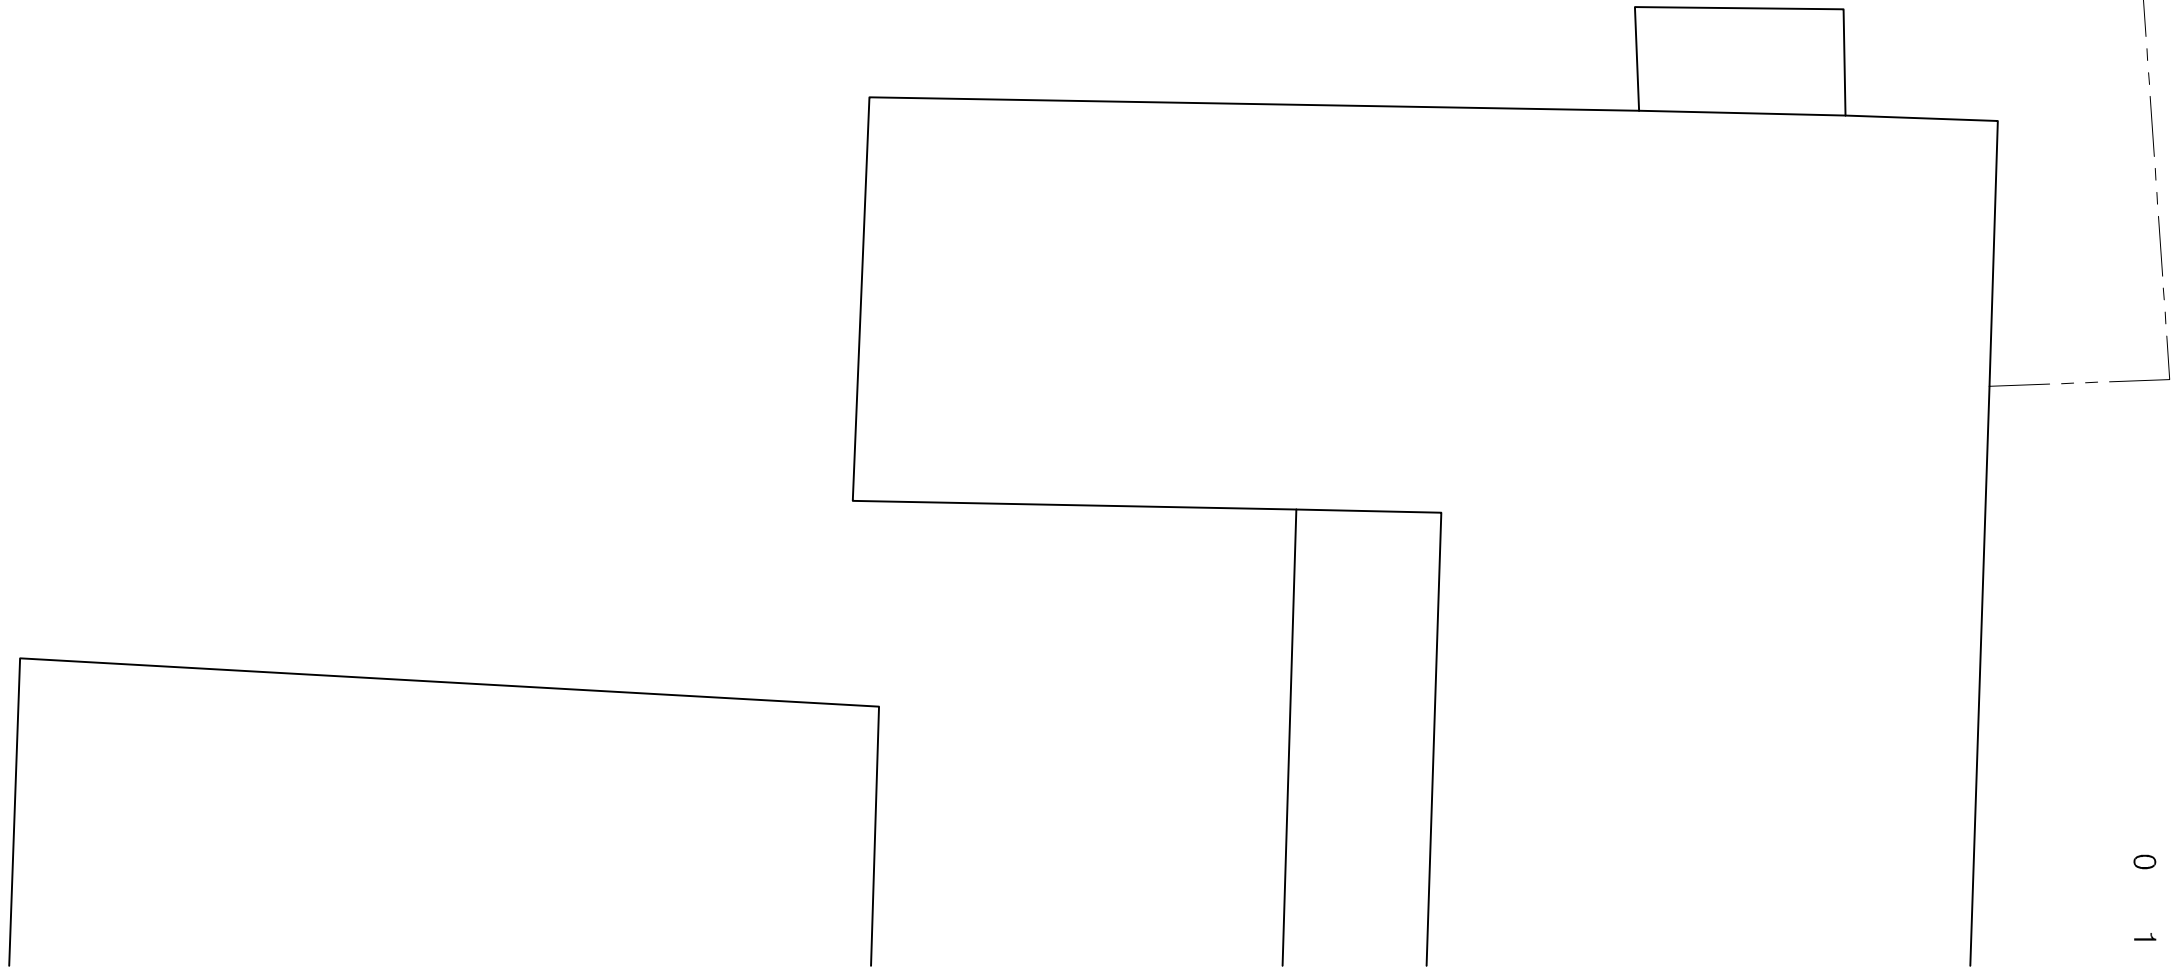

COBAdesign
ARCHITECTURE

t: 07725 175224
e: info@cobadesign.co.uk
w: www.cobadesign.co.uk
a: 3 Cardinal Avenue
Morden
SW14 4TA

Client
SDS INVESTMENT GROUP LTD.

Job Title
178 HAREFIELD ROAD
UXBRIDGE
UB8 1PP

Drawing Title
7 FLATS
VEHICLE CROSSOVER

Scale
1:100 @ A1

Date APR 19 Drawn G.J.

Drawing No.
A1/164/16

Rev.
B

Plot Date: 05 JANUARY 2021