




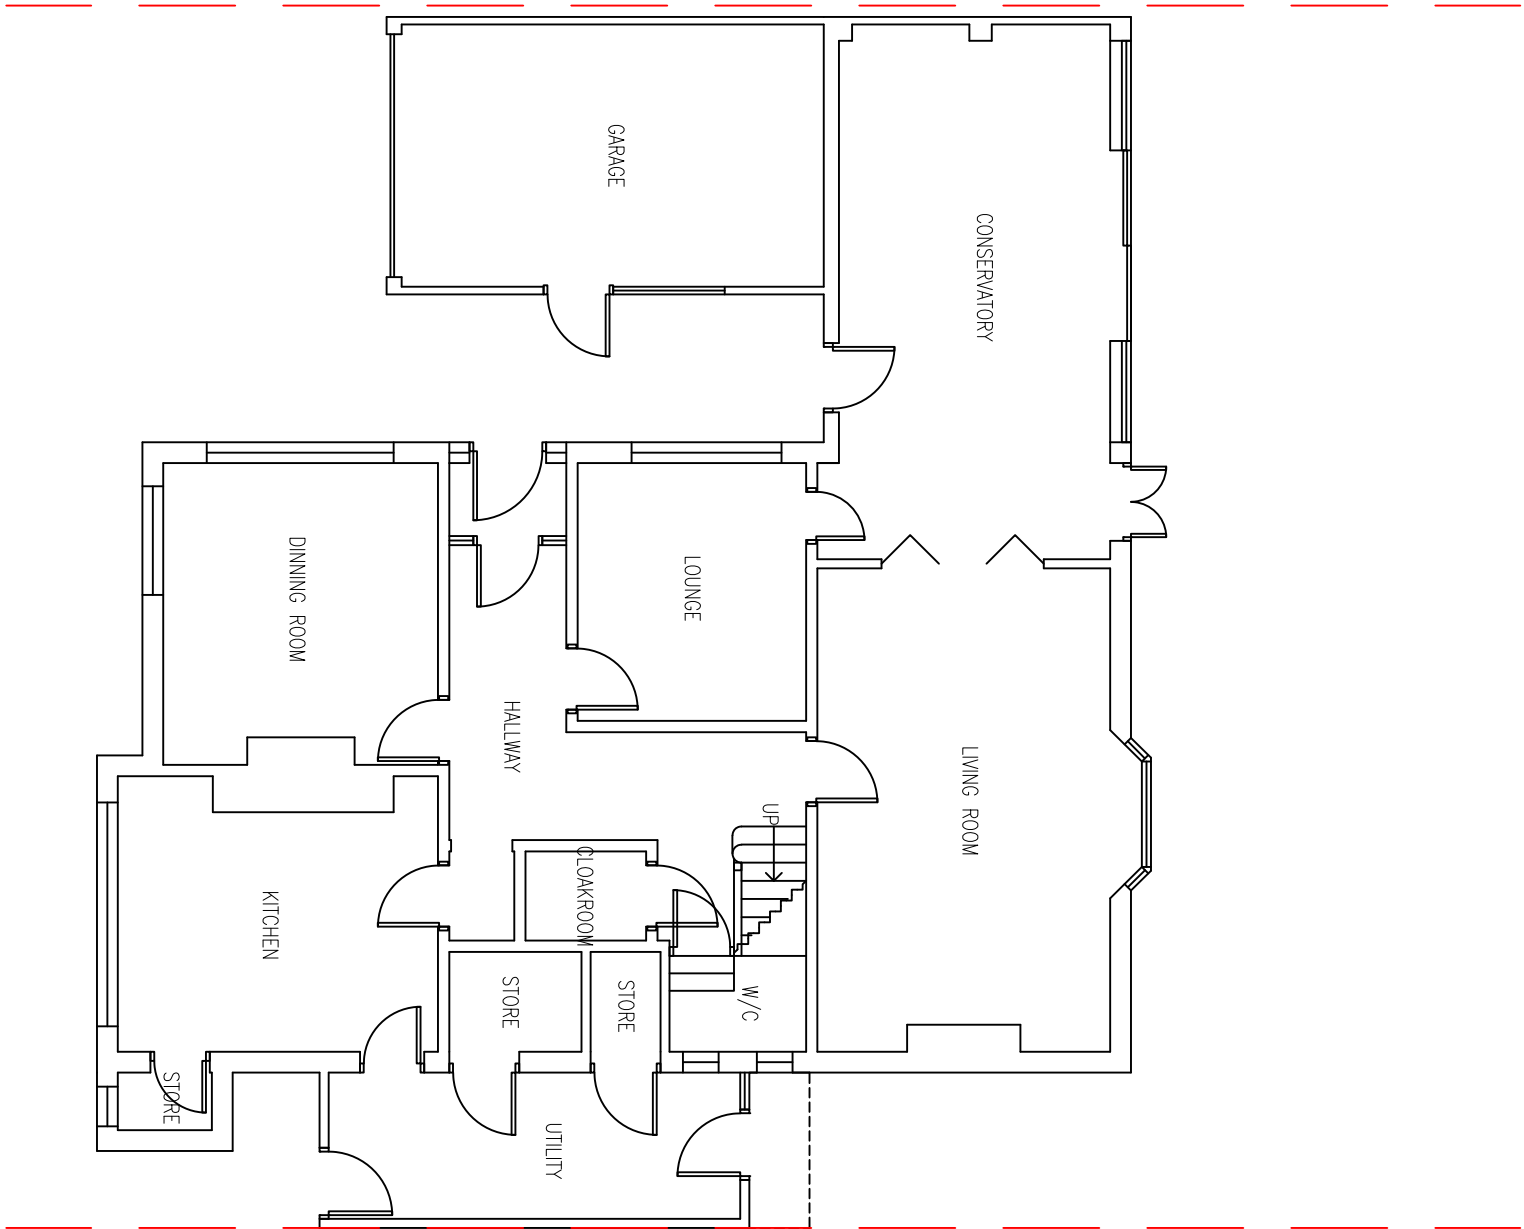


EXISTING GROUND FLOOR LAYOUT 1:100 SCALE

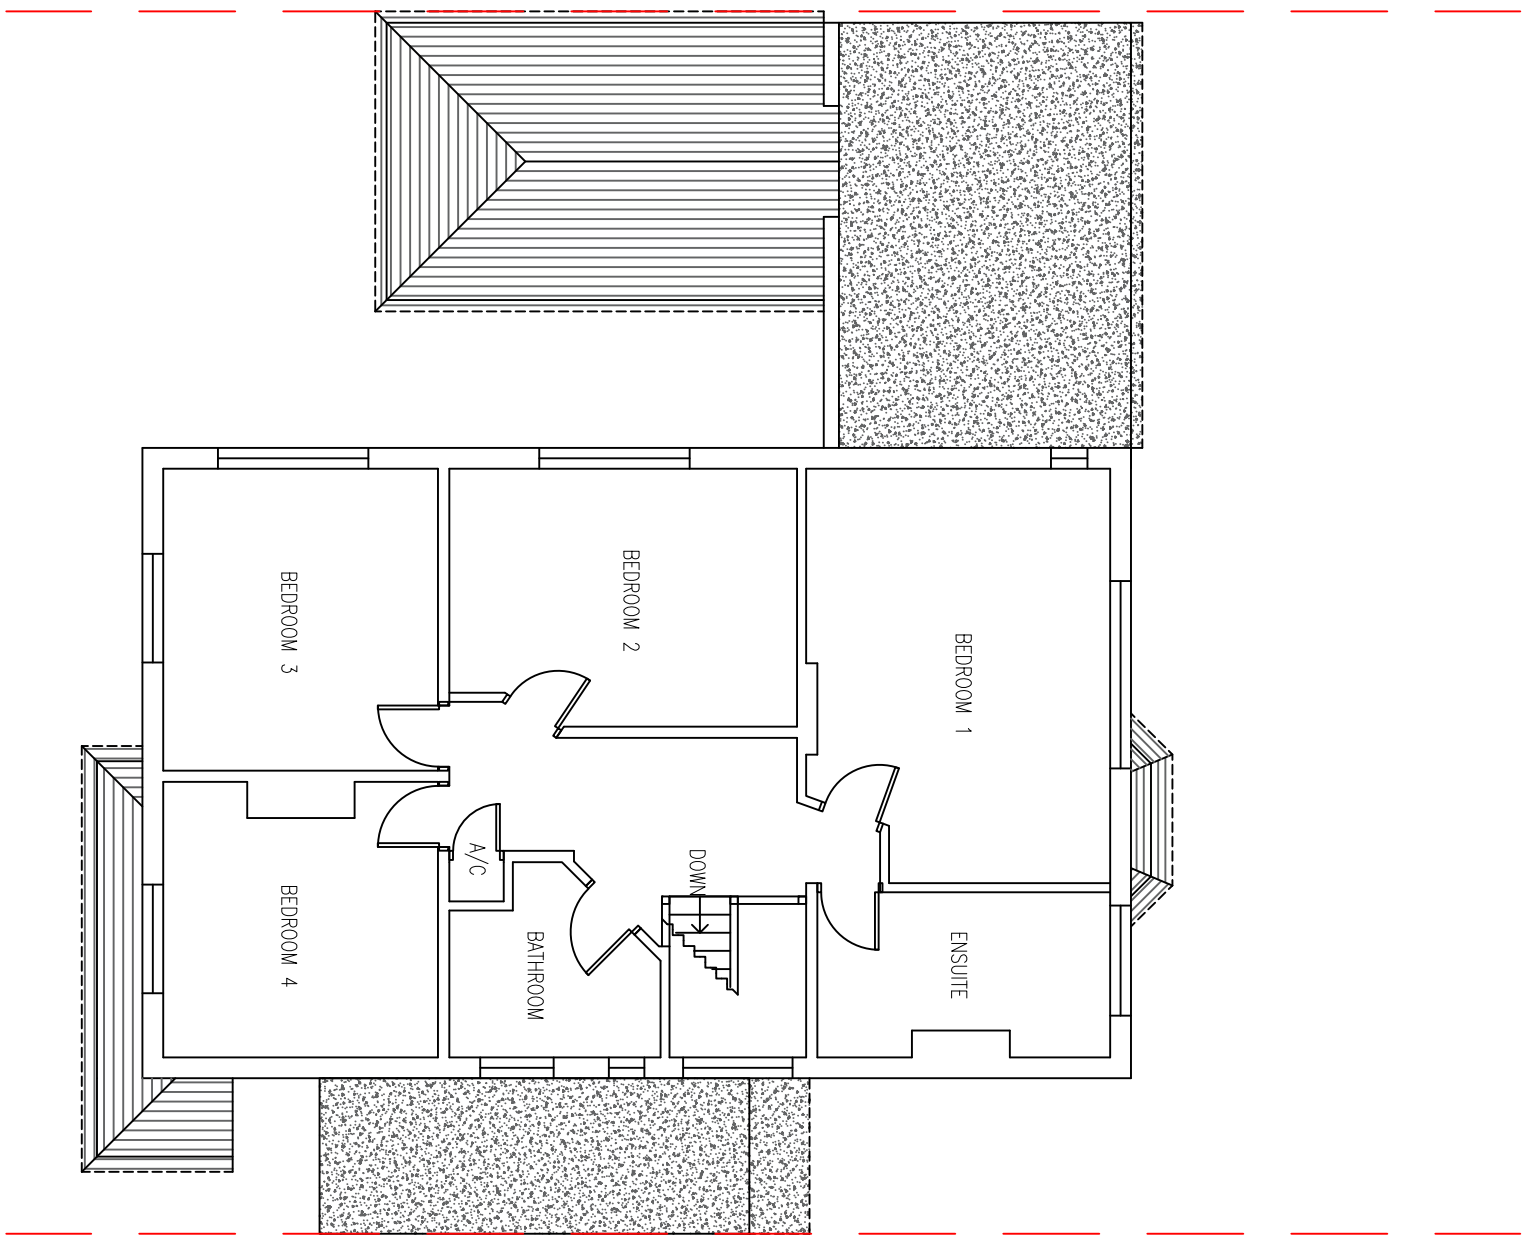

EXISTING FIRST FLOOR LAYOUT 1:100 SCALE

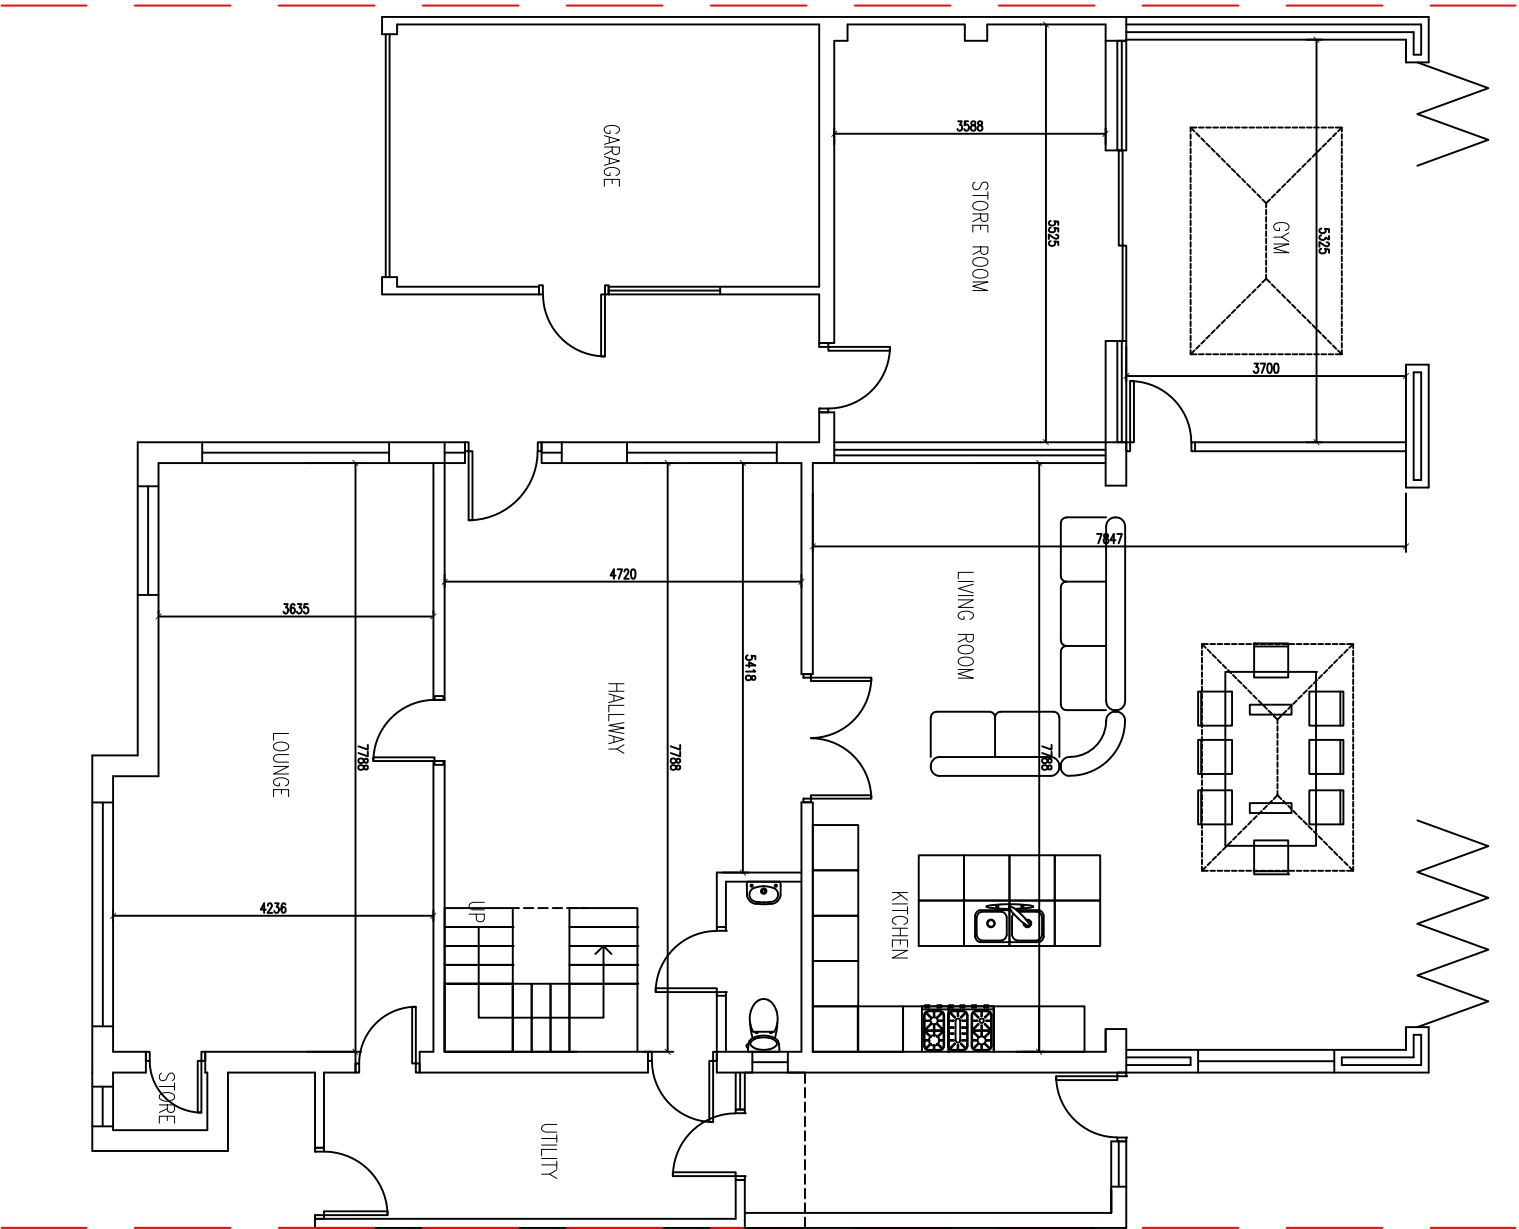

PROPOSED GROUND FLOOR LAYOUT 1:100 SCALE

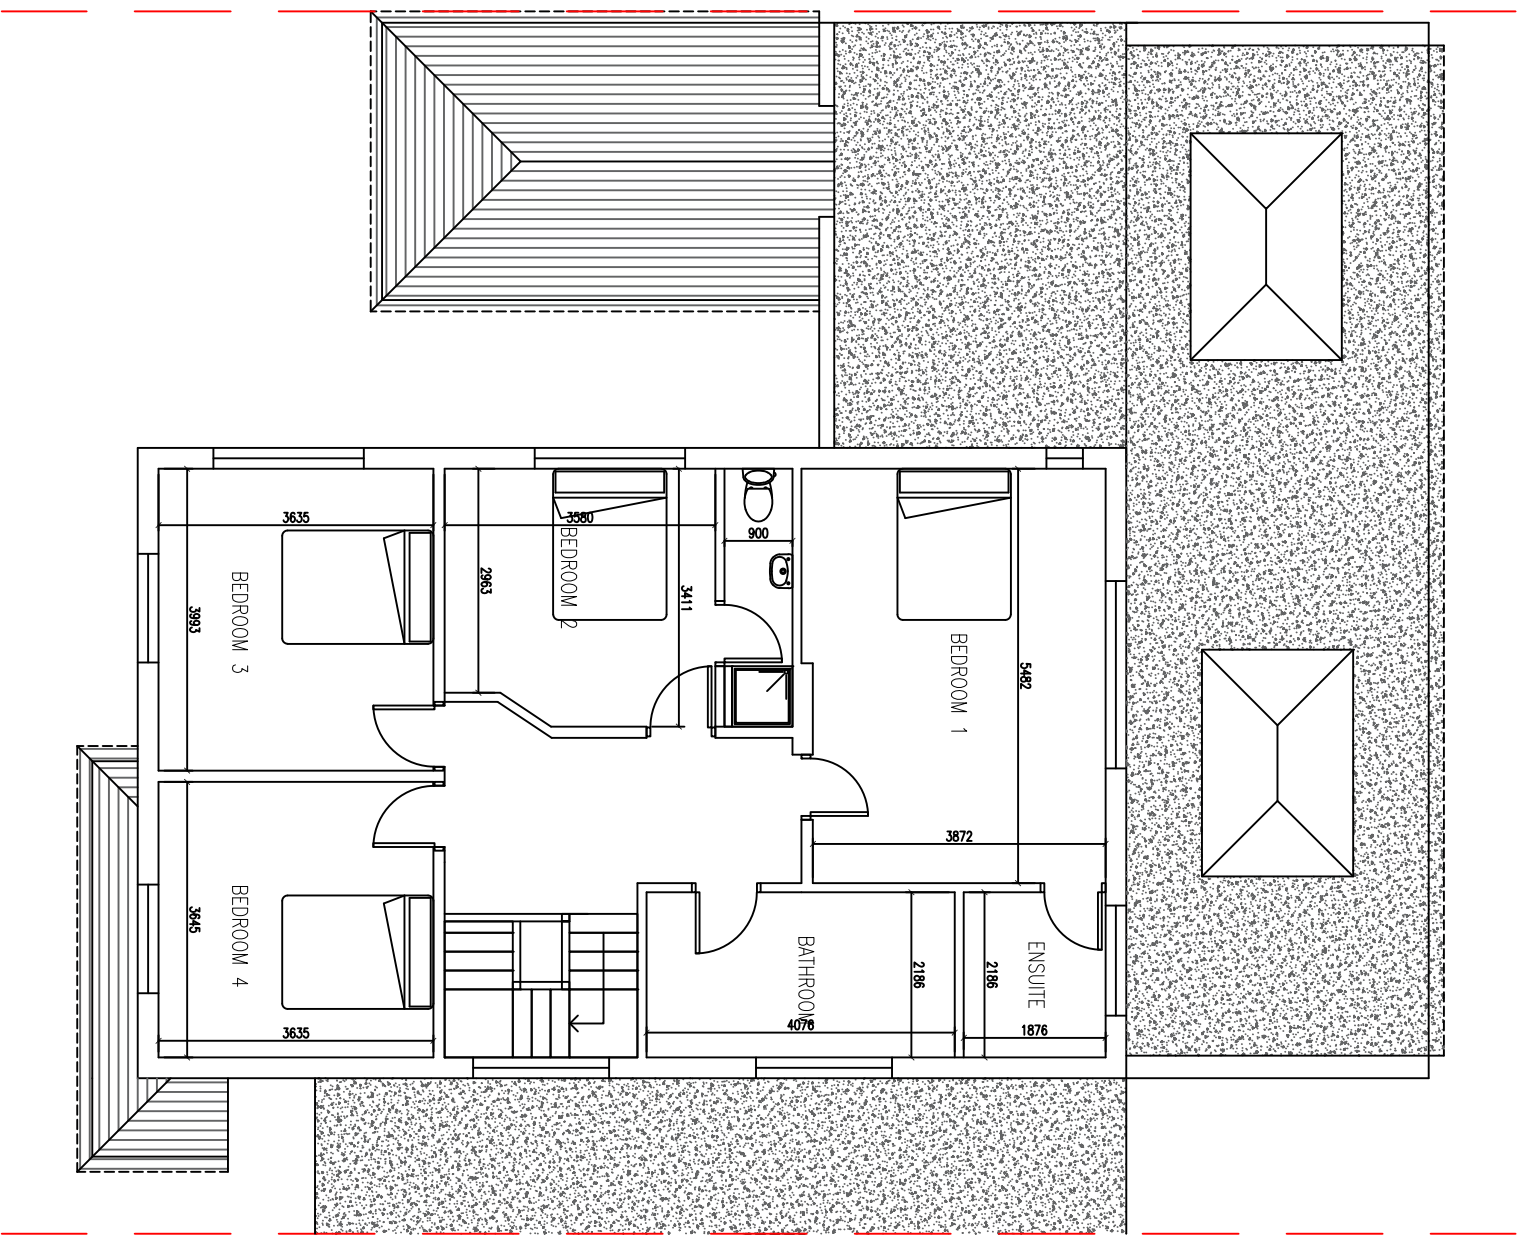


PROPOSED FIRST FLOOR LAYOUT 1:100 SCALE

DESCRIPTION:

PROPOSED REMOVAL OF ROOF AND
CONSTRUCTION OF NEW ROOF WITH
HABITUAL ROOF SPACE AND SINGLE
STOREY REAR EXTENSION, SINGLE
STOREY SIDE EXTENSION AND
OUTBUILDING

CLIENT: MR SUKH BRAR
SITE ADDRESS:
33 FARFIELD ROAD
UXBRIDGE
UB8 1AZ

SCALE: 1:100 @A1
DRAWING NUMBER: PLASB/1
DATE: 28 JUNE 2022
REVISIONS: 18 AUG 2022

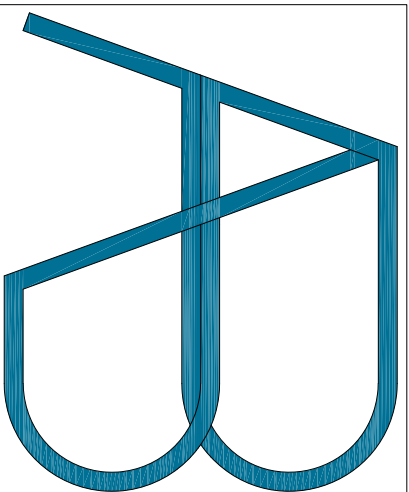

e-mail: asstructuraldesigns@gmail.com
Tel: 0770 2167000

DISCLAIMER:
THESE DRAWINGS SHOULD BE APPROVED
BY LOCAL AUTHORITY OR APPROVED
INSPECTOR BEFORE WORK CAN START.

DO NOT SCALE FROM DRAWING
MEASUREMENTS TO BE TAKEN ON SITE.

PARTY WALL(ECT) ACT 1997 TO BE
AGREED WITH ADJOINING NEIGHBORS BY
CLIENT BEFORE COMMENCING WORKS.

ALL WORKS INCLUDING FOUNDATIONS,
WASTE LINES, ETC. ARE TO BE WITHIN
BOUNDARY LINES OF SITE.