

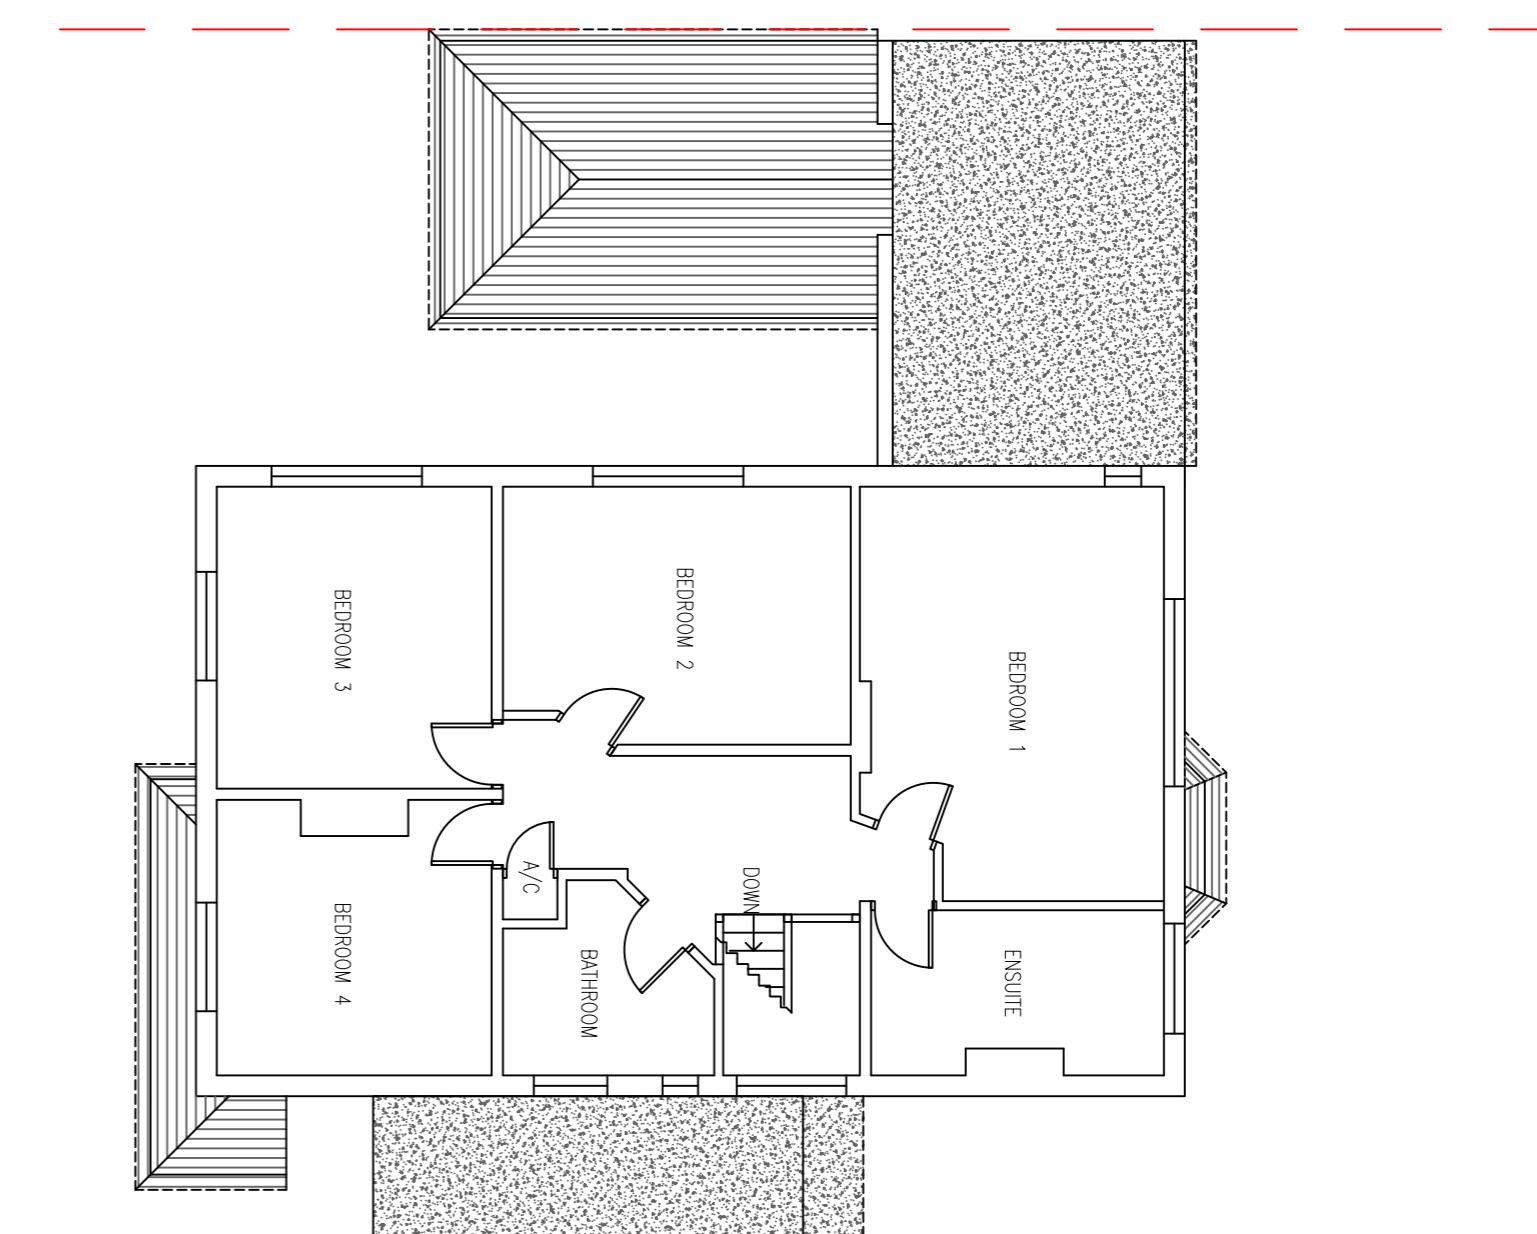
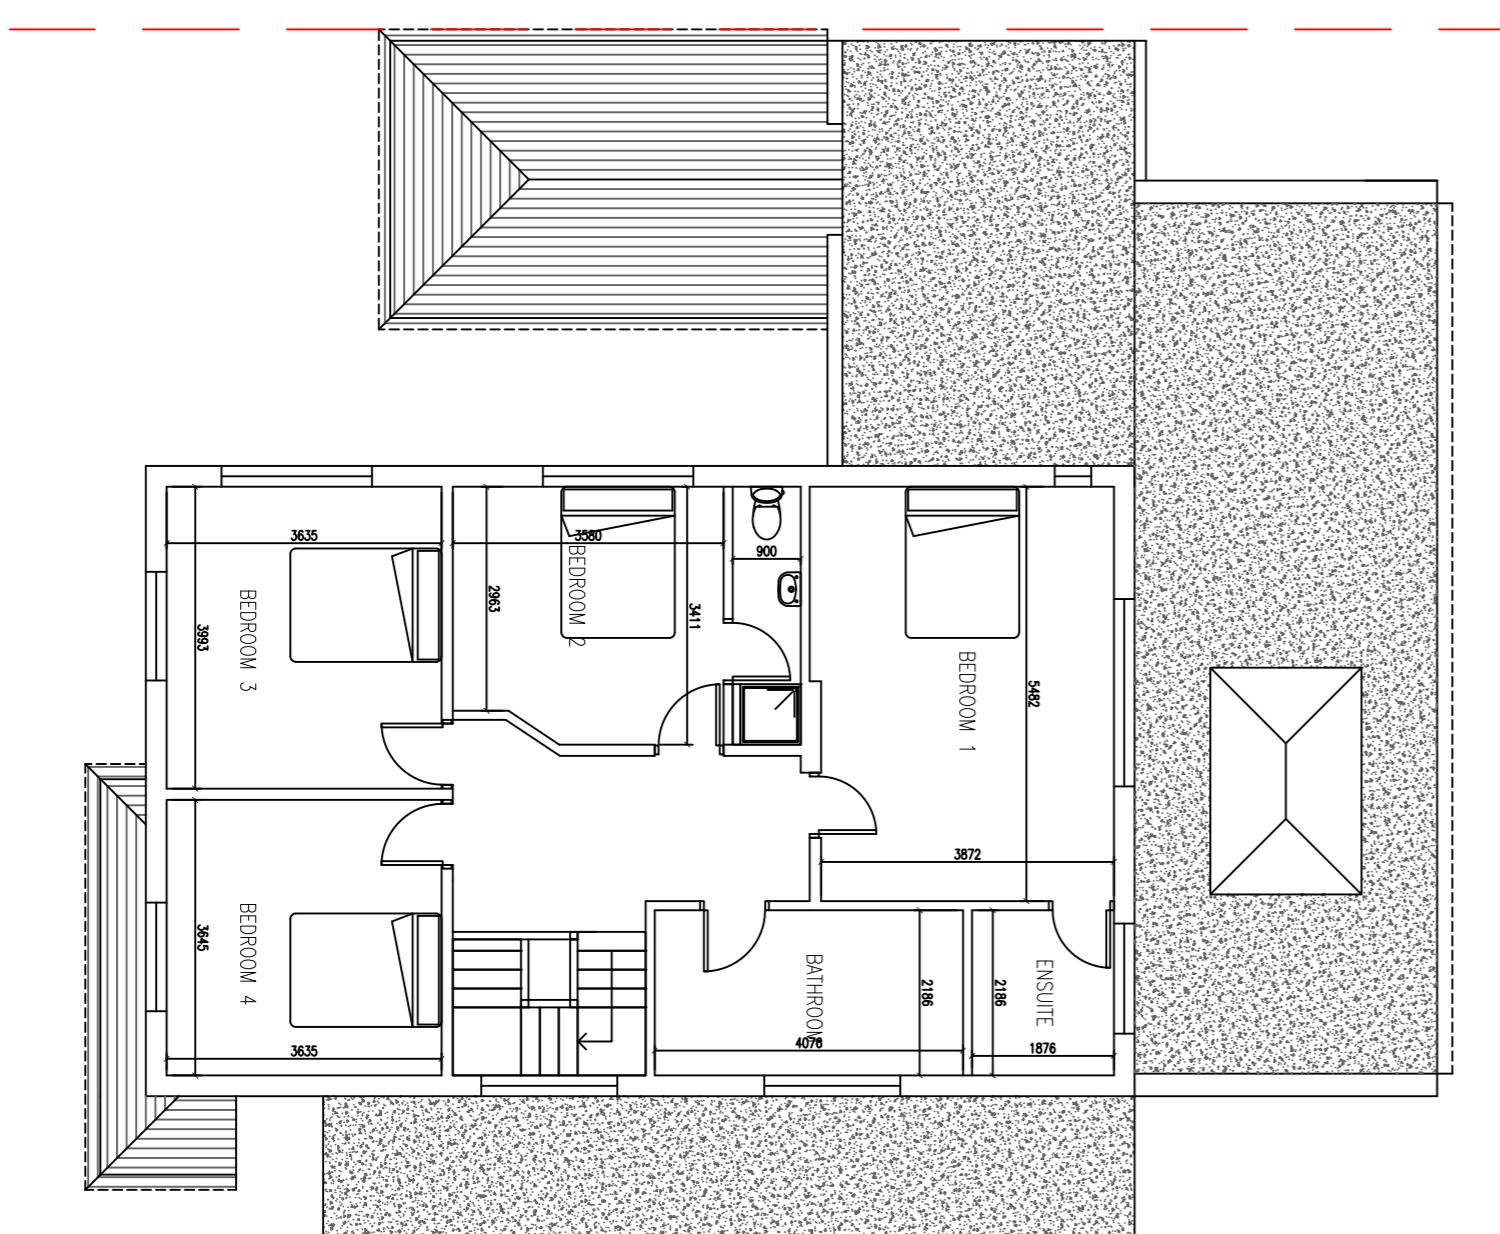
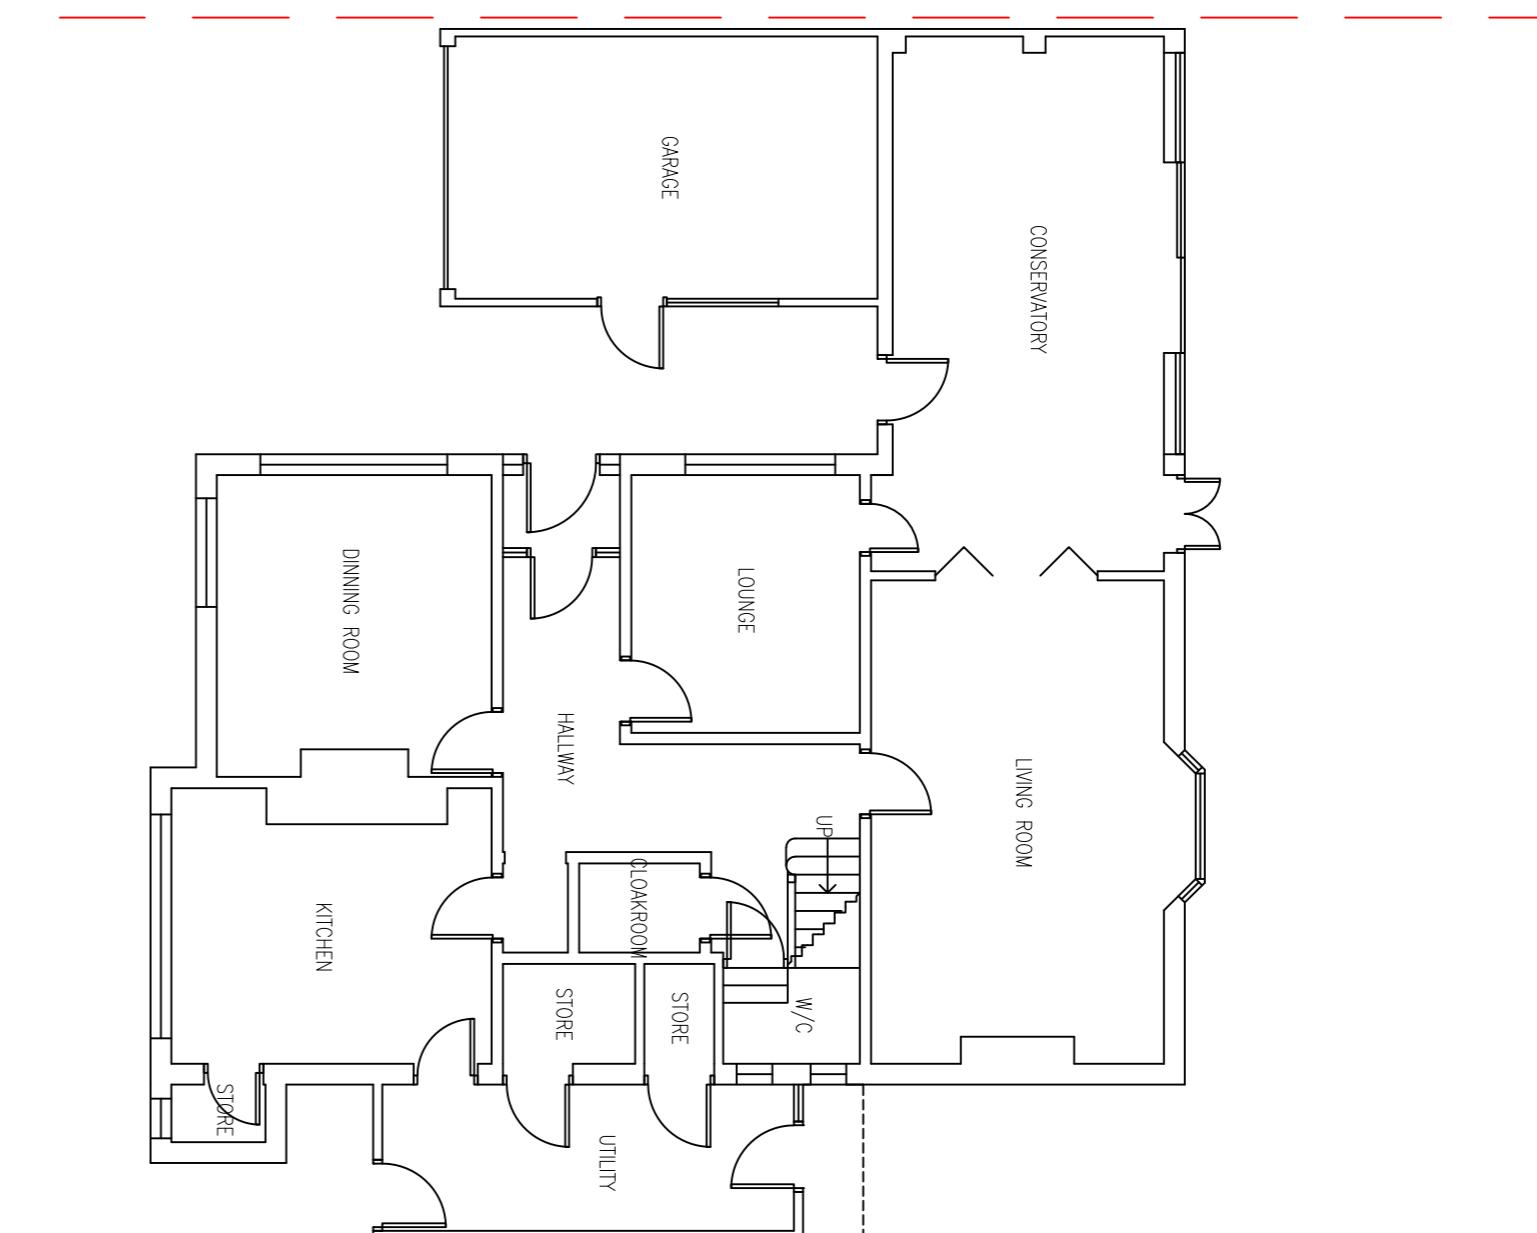


1:100 scale bar
0m 1m 2m 3m 4m 5m 6m 7m 8m 9m 10m
10ft 20ft 30ft

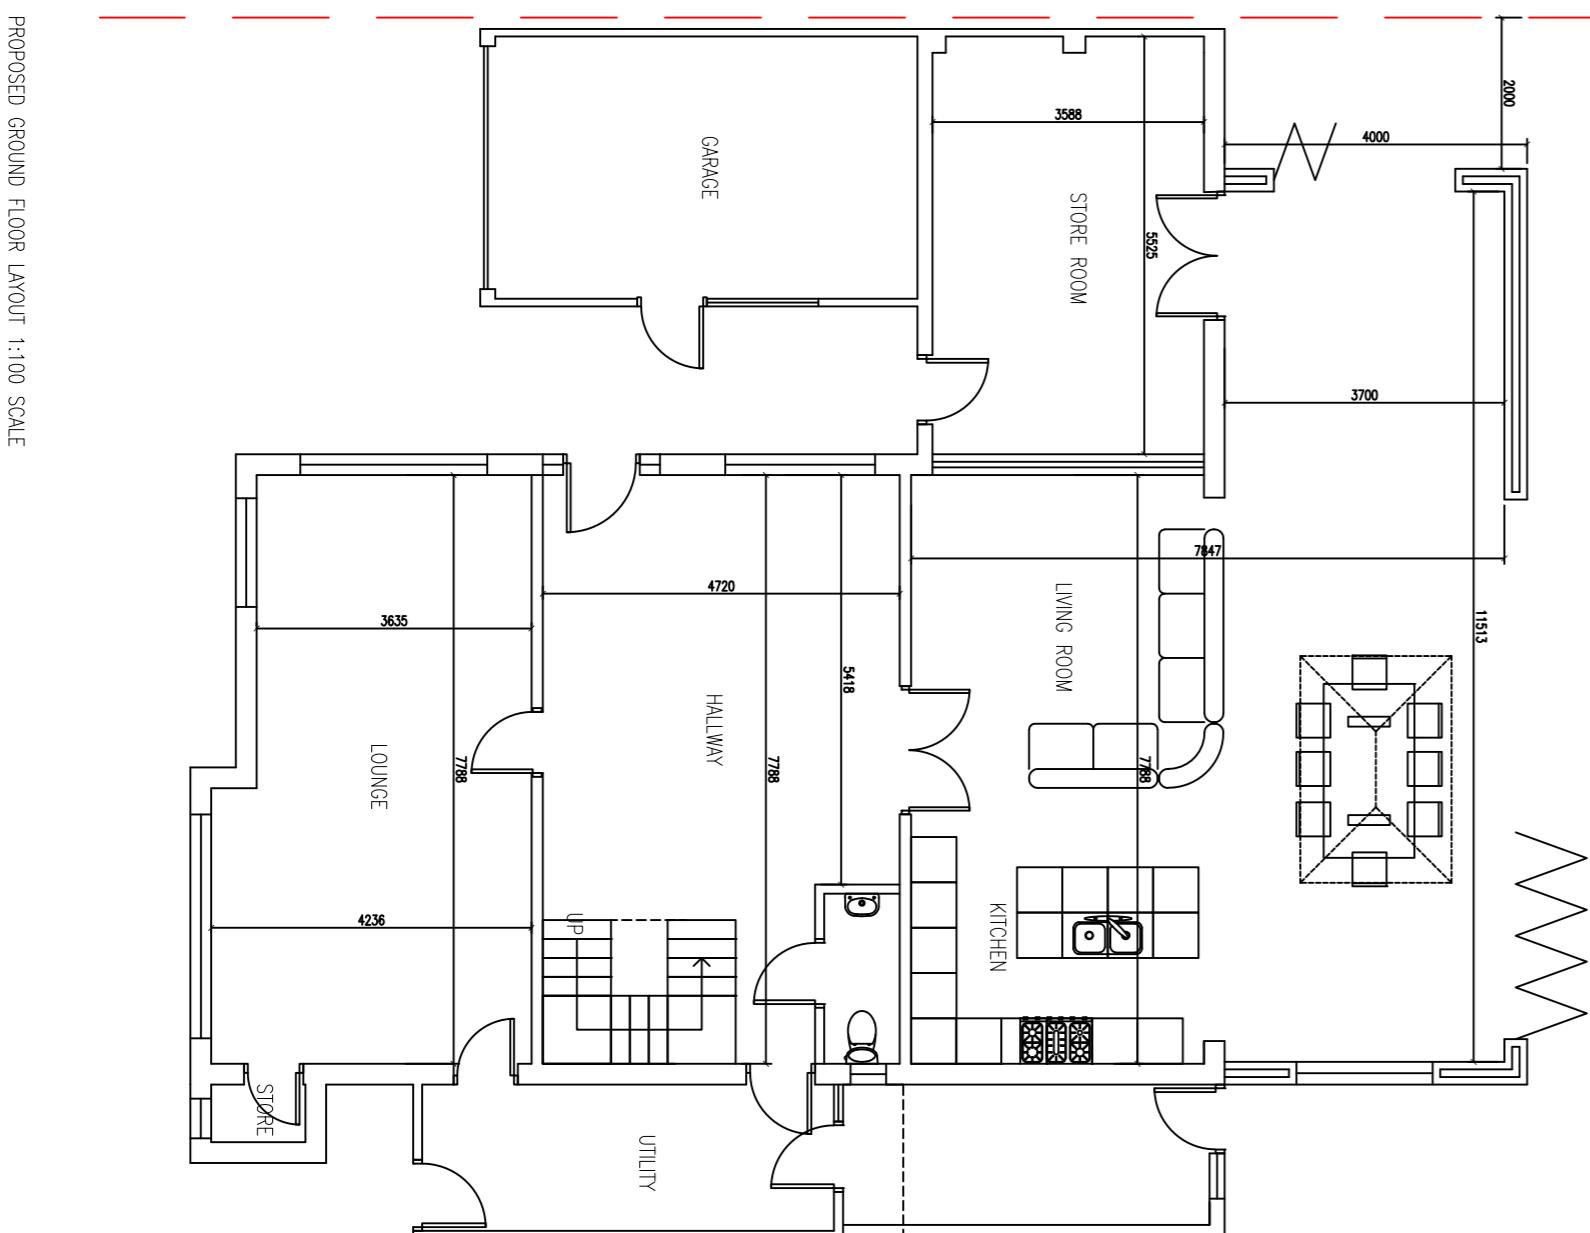

DESCRIPTION:
PROPOSED REMOVAL OF ROOF AND
CONSTRUCTION OF NEW ROOF WITH
HABITUAL ROOF SPACE AND SINGLE
STOREY REAR EXTENSION, SINGLE
OUTBUILDING

CLIENT: MR SUKHW BRAR
SITE ADDRESS:
33 FAIRFIELD ROAD
UXBRIDGE
UB8 1AZ
SCALE: 1:100 @A1
DRAWING NUMBER: PLASBRand
DATE: 28 JUNE 2022
REVISIONS: 9 JAN 2023

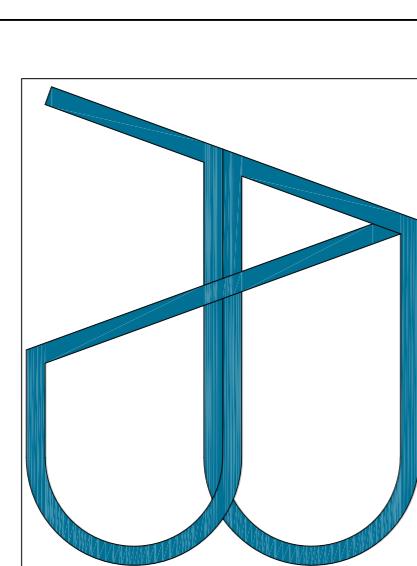

email: asistructuredesigns@gmail.com

DISCLAIMER:
THESE DRAWINGS SHOULD BE APPROVED
BY LOCAL AUTHORITY OR APPROVED
INSPECTOR BEFORE WORK CAN START.
DO NOT SCALE FROM DRAWING
MEASUREMENTS TO BE TAKEN ON SITE.
PARTY WALL (EJECT) ACT 1997 TO BE
AGREED WITH ADJOINING NEIGHBORS BY
CLIENT BEFORE COMMENCING WORKS.
ALL WORKS INCLUDING FOUNDATIONS,
WASTE LINES, GUTTERING TO BE WITHIN
BOUNDARY LINES OF SITE.