


Location Plan

Site Address: Courtyard London Heathrow Airport, 1, Nobel Drive, Heathrow, UB3 5EY

Date Produced: 20-May-2024

Scale: 1:1250 @A4

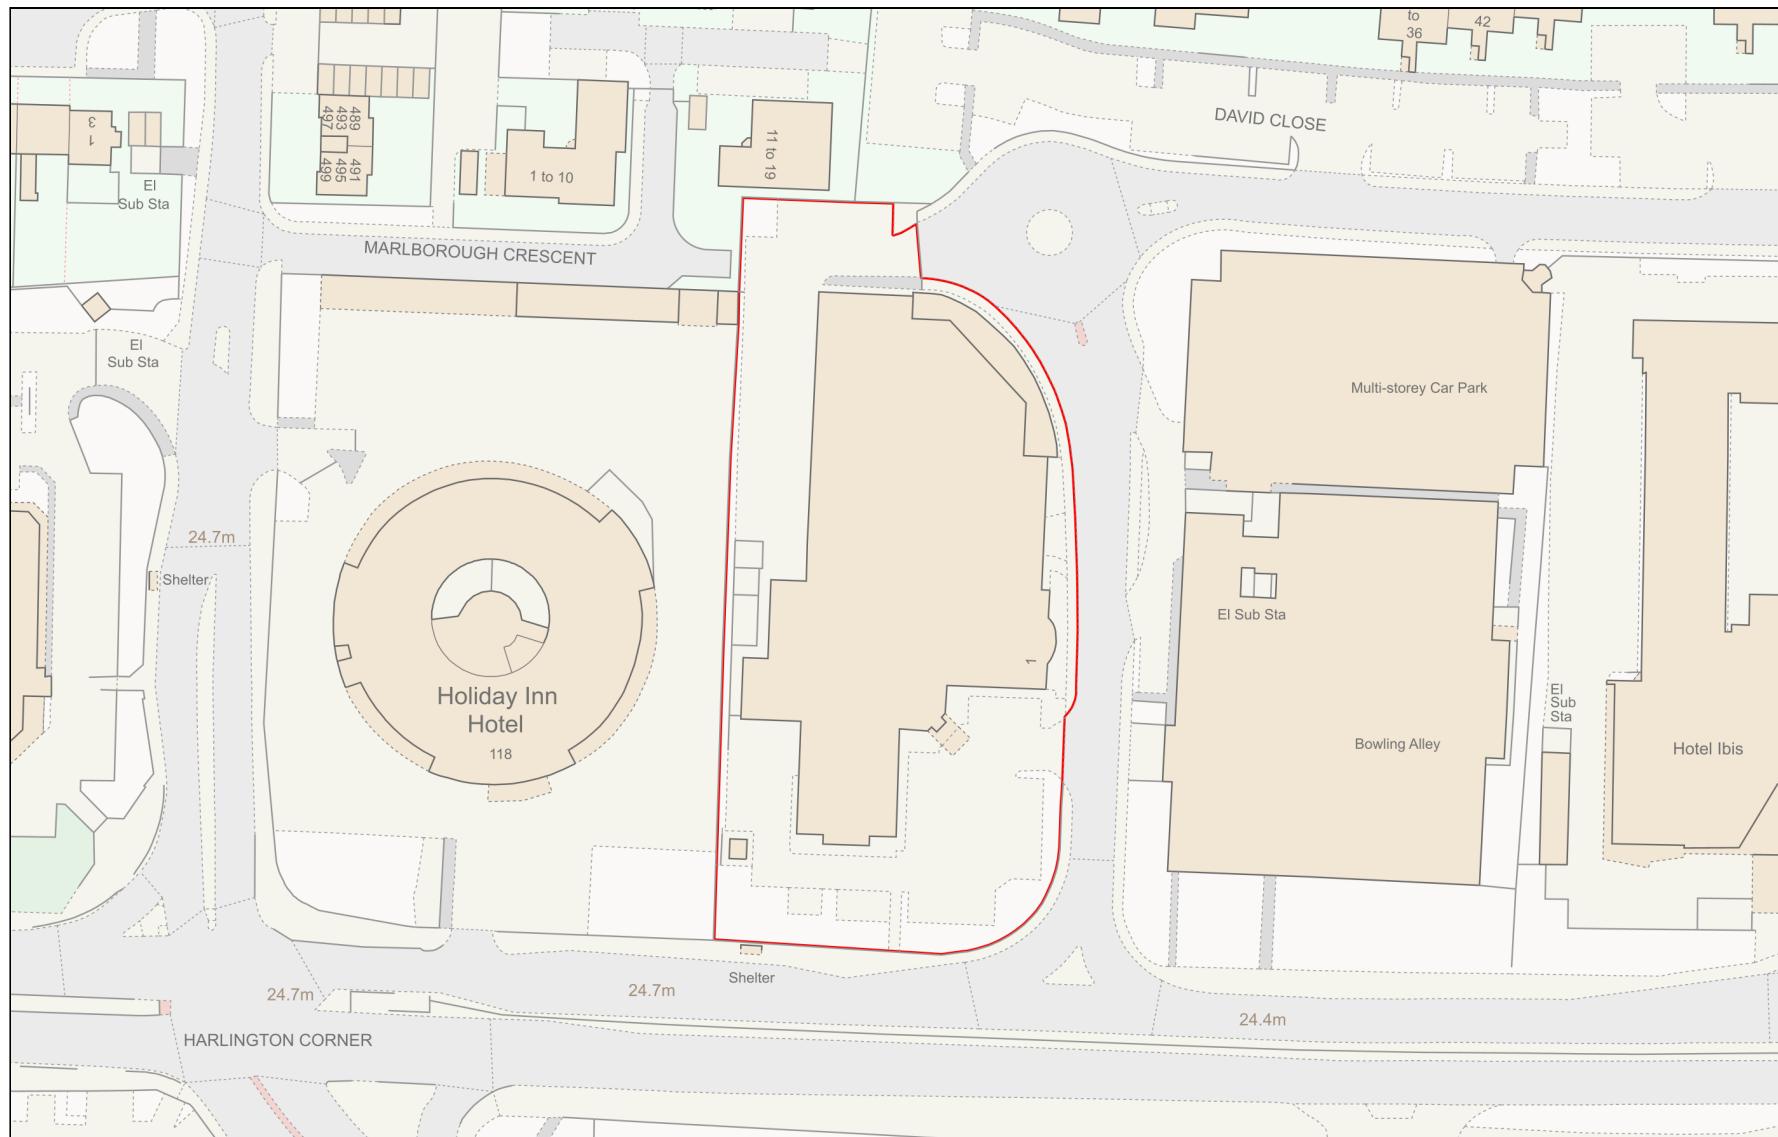

Planning Portal Reference: PP-13020854v1

0 50
Metres