
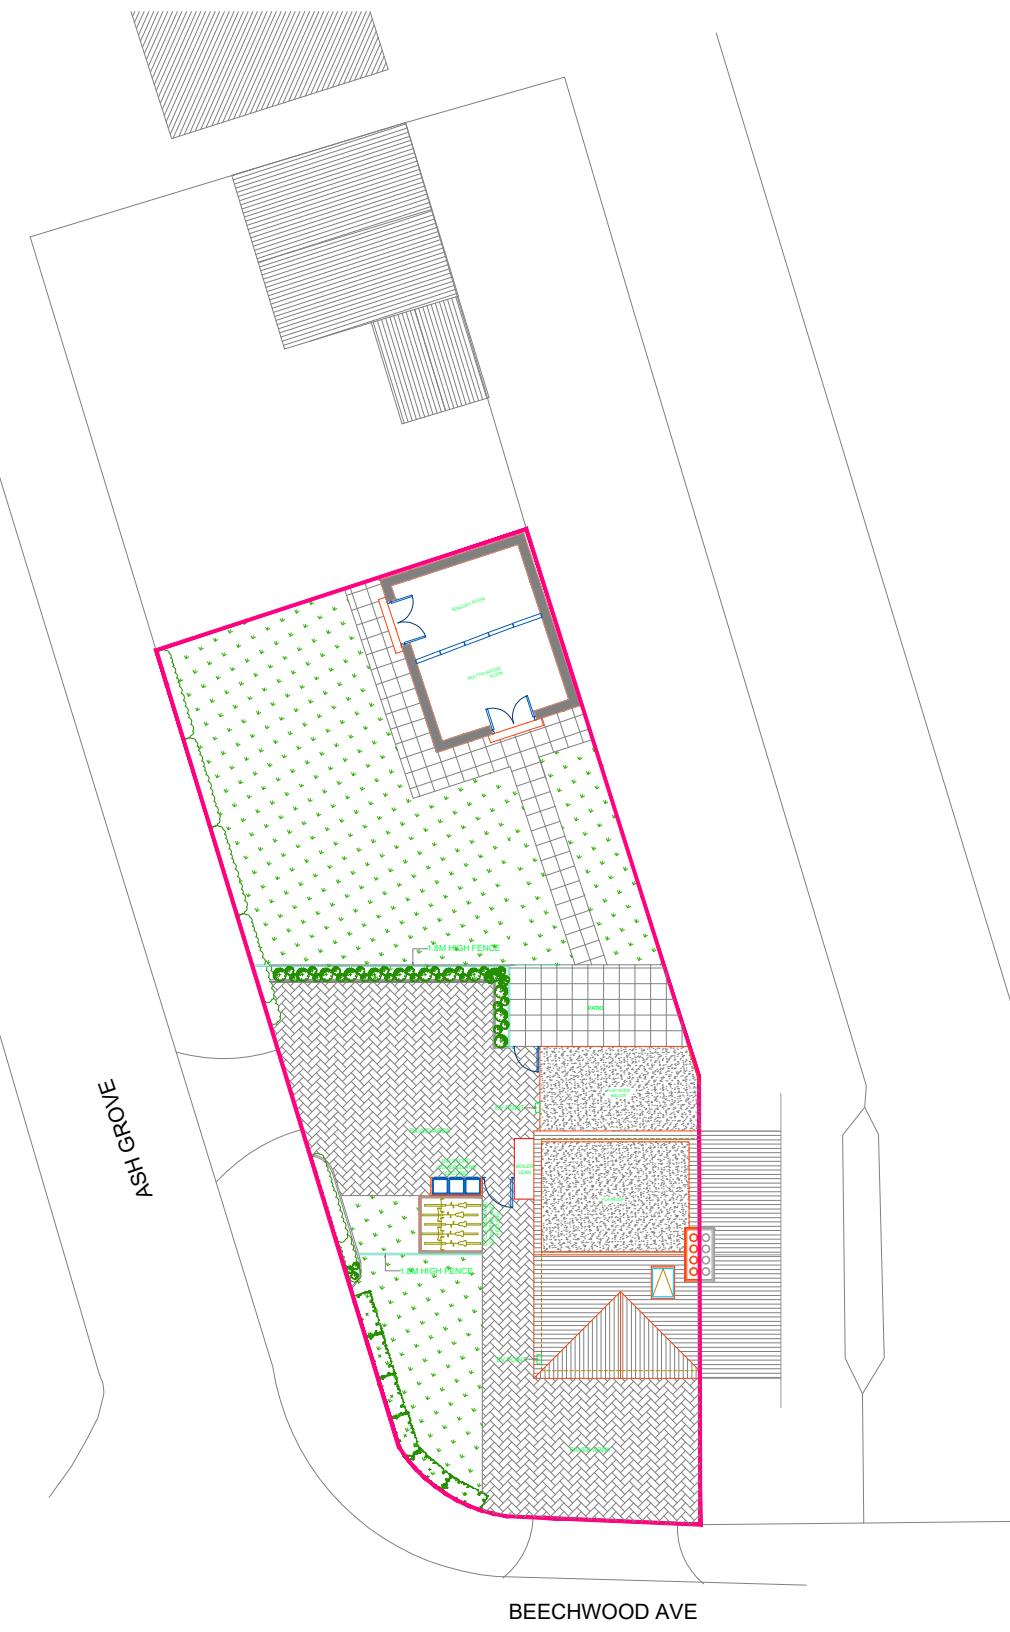


01 - EXISTING BLOCK PLAN

SCALE 1:250

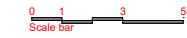

02 - PROPOSED BLOCK PLAN

SCALE 1:250



03 - OS MAP SCALE 1:1250

DE ARCHITECTURAL CONSULT.LTD
M: 07824773079, 7869580774
E: design.endeavour@gmail.com

Site Add: 54 BEECHWOOD AVENUE HAYES
LONDON UB3 1JW

Title: OS MAP & BLOCK PLANS

Scale	Drawn	Rev.
As shown@A3	TA	NOV-25
Project DAC-330/25	Sheet No. P-54BA-01	

NOTES

- Dimensions are not to be scaled from this drawing by contractors. The contractor is requested to check all dimensions before the work started.
- Report any discrepancies to the client or architect before undertaking the work described in the drawings.
- Dimensions are approximate site dimensions and are to be verified by the contractor on site before any fabrication/site works i.e foundations etc occur
- Contractor is responsible for all temporary propping to existing structure