


- KEYS:
- SITE BOUNDARY
 - OS MAP

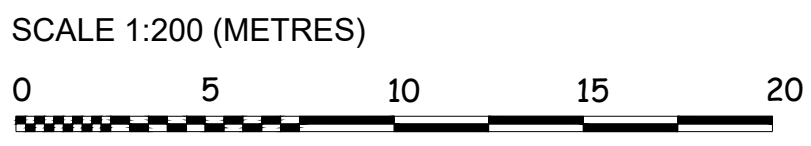

PROJECT: 54 BEECHWOOD AVENUE,
HAYES, MIDDLESEX, UB3 1JW

DRAWING TITLE:
PARKING SPACES

DRAWN BY:
HS

DATE:
DEC 2025

SCALE: AS SHOWN SHEET: 1 of 1

DRAWING No: CT-BWA-PS-01 REVISION: P04