

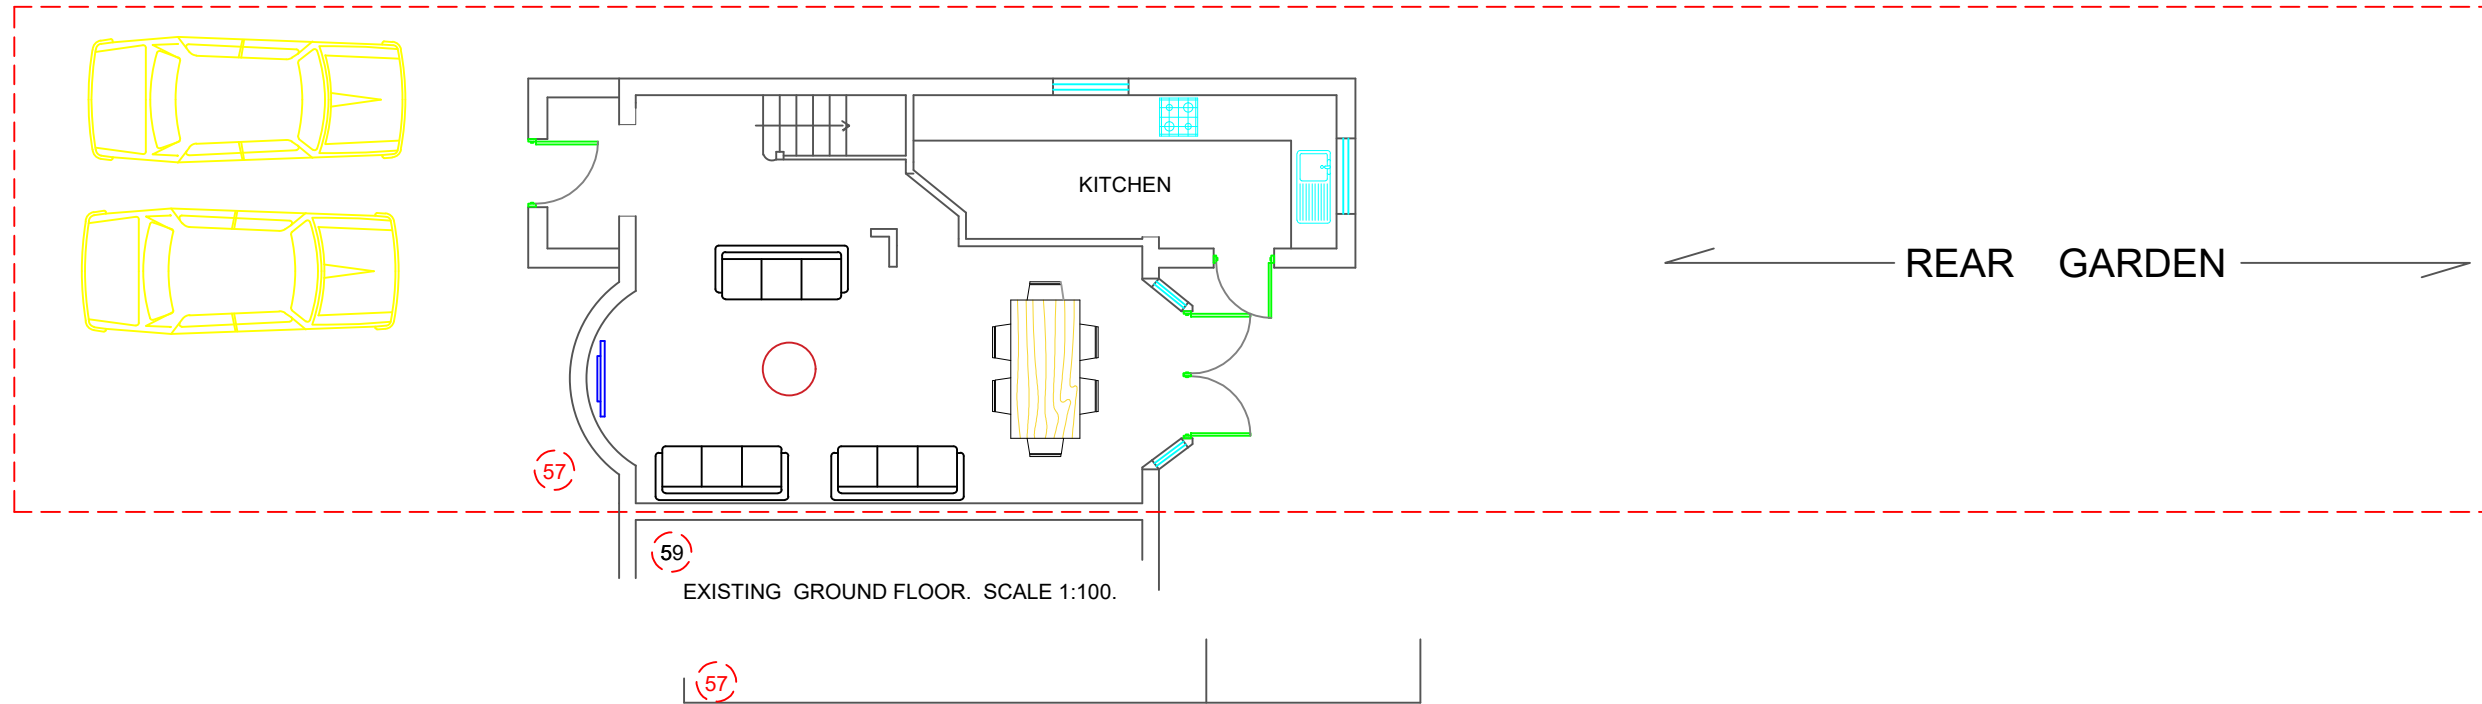


WALTHAM AVENUE.

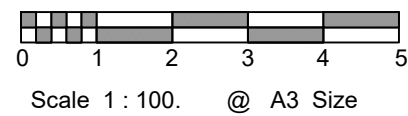

WALTHAM AVENUE.

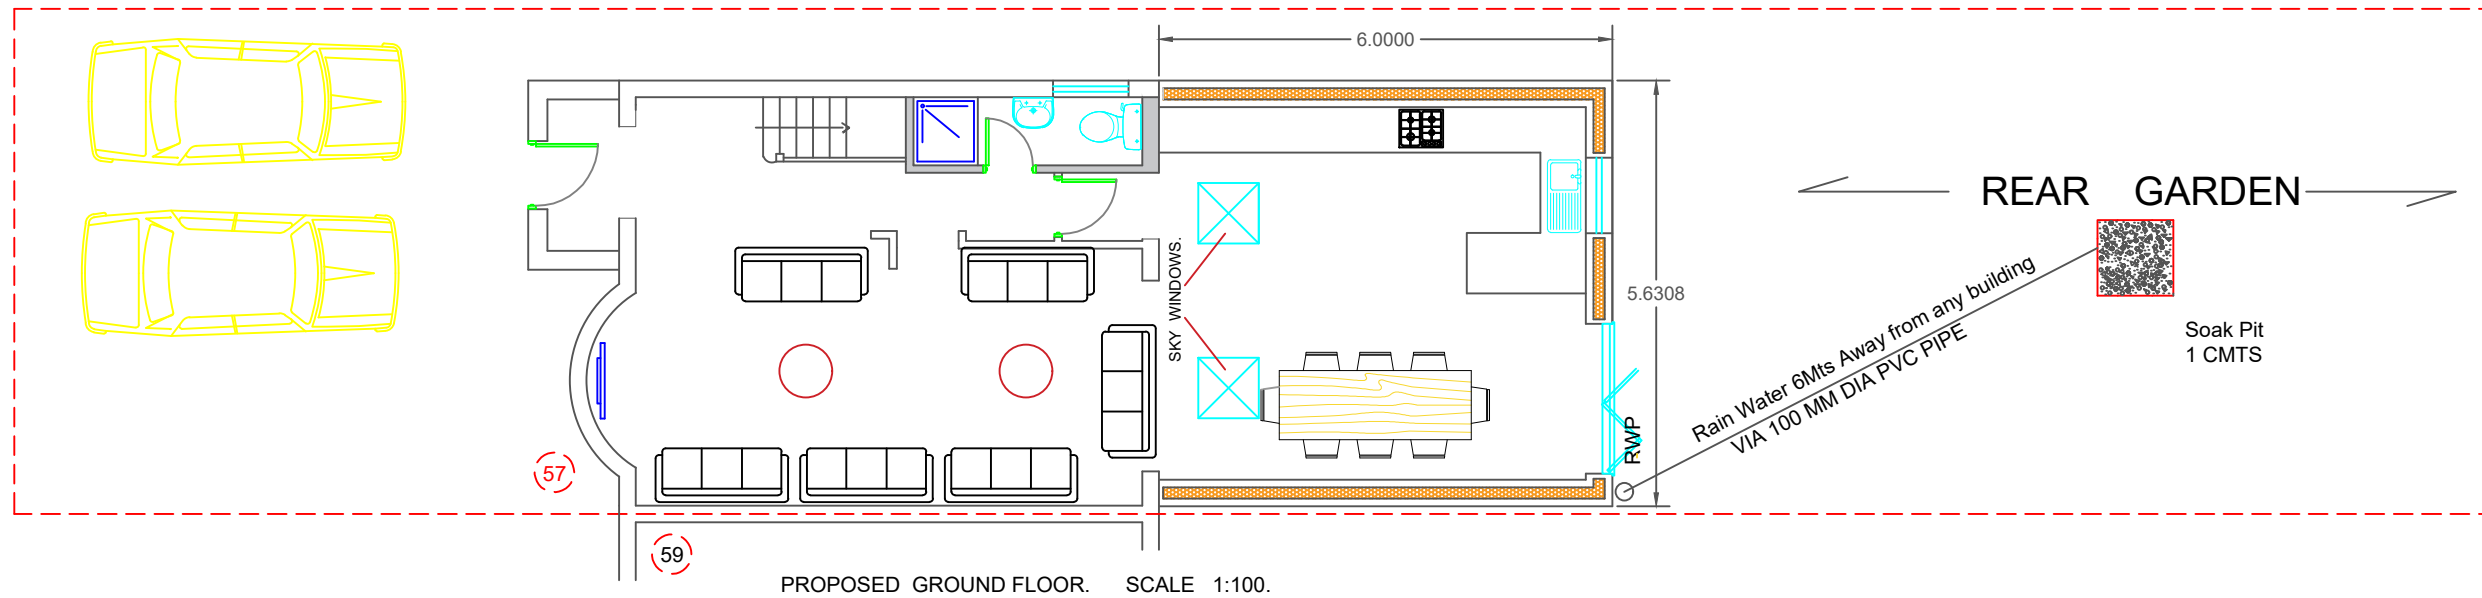

Email: amrik202002@yahoo.co.uk
Mobile: 07877576865

DWG. NO. EA / 57 WA / R / 01

CLIENT: MR PARAMJIT SINGH

57 WALTHAM AVENUE.
HAYES. MIDDLESEX. UB3 1TB.

SCALE 1: 100. @ A3.