




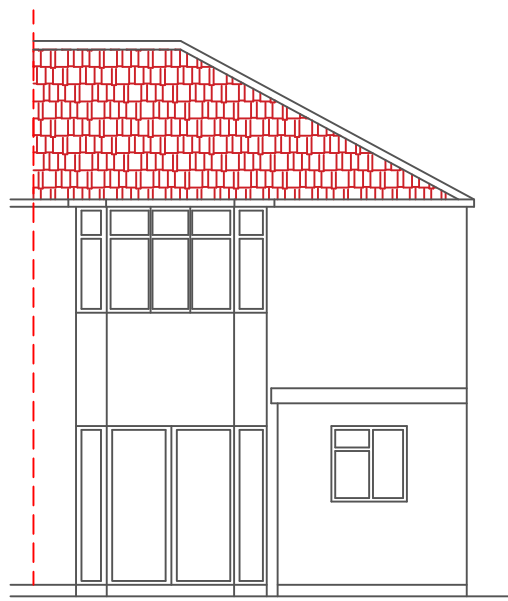


EXISTING REAR

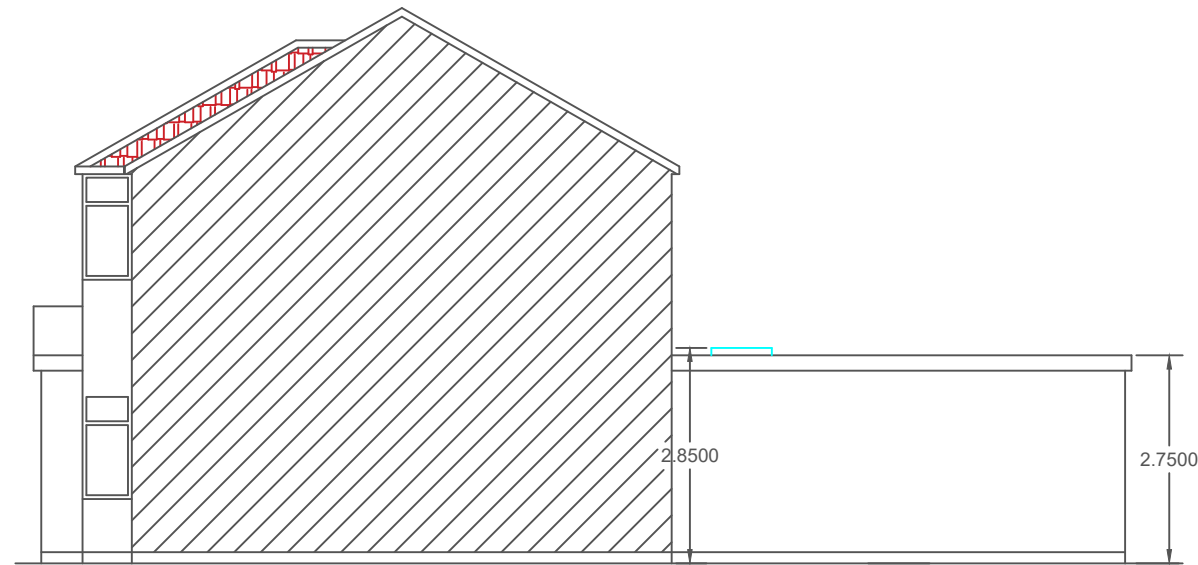


PROPOSED SIDE

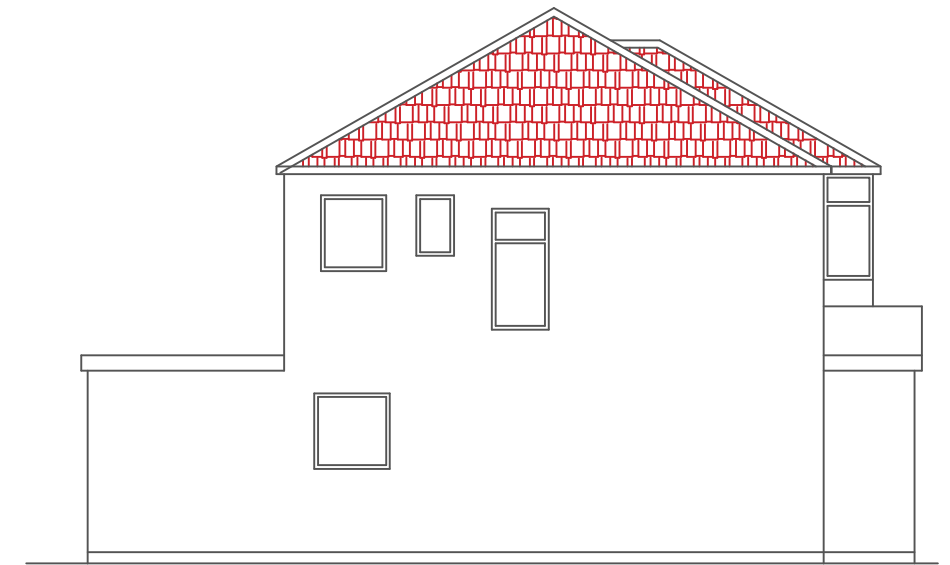


EXISTING SIDE

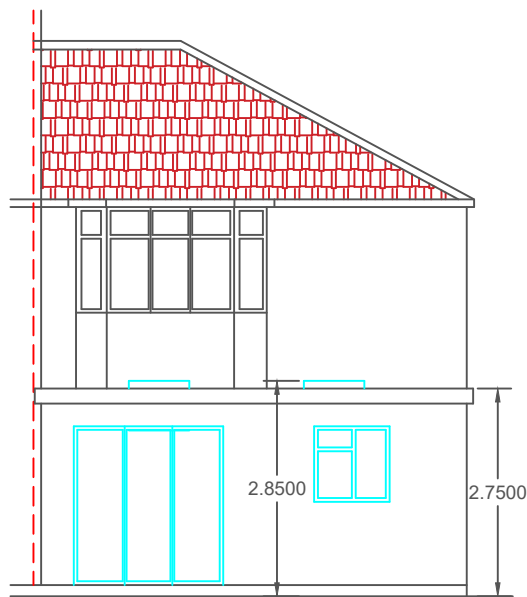


PROPOSED REAR

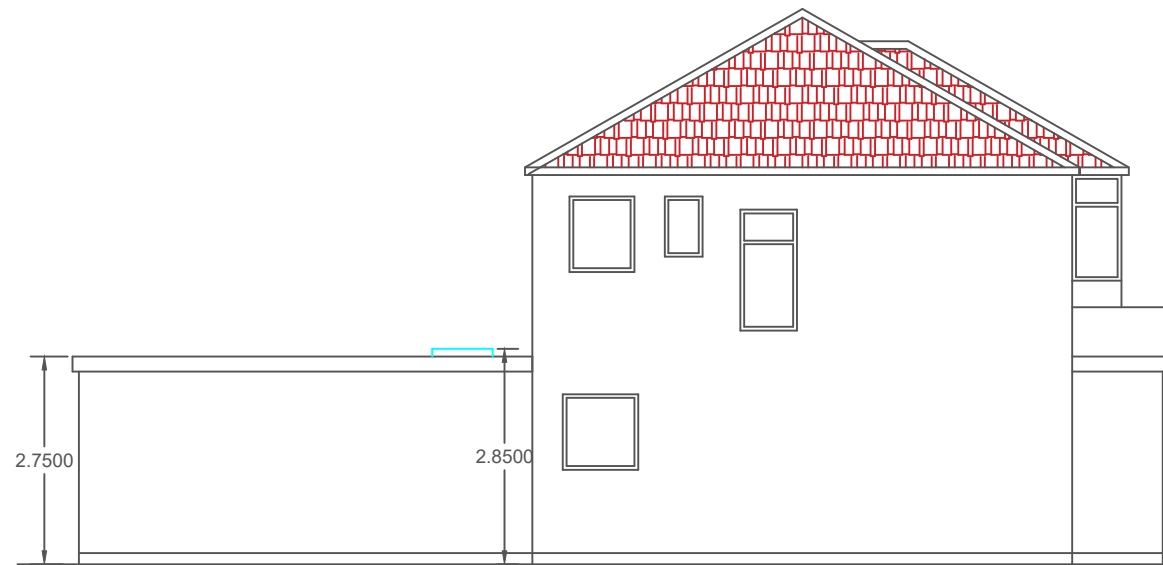

PROPOSED SIDE

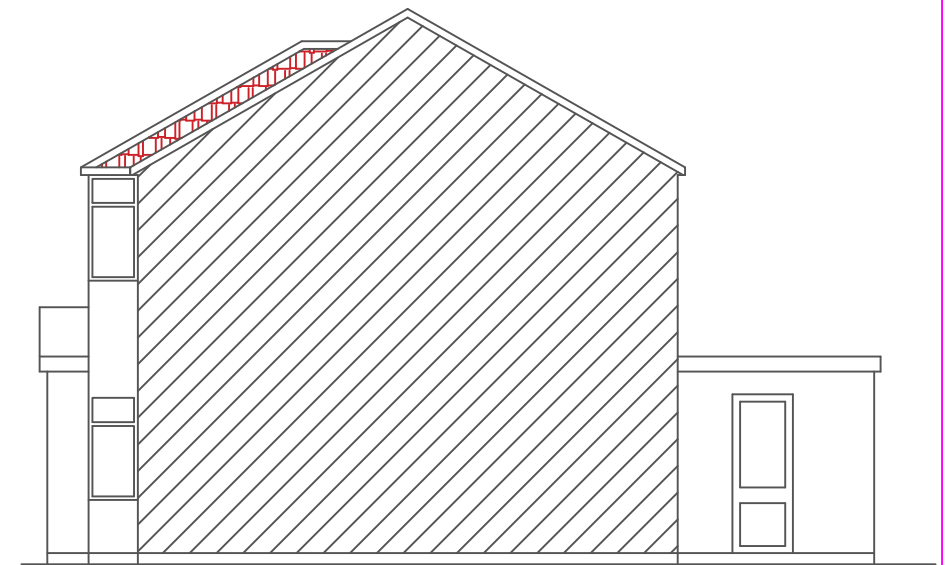

EXISTING SIDE

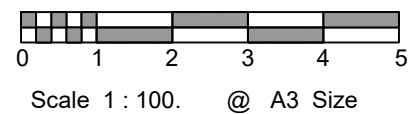

Email: amrik202002@yahoo.co.uk
Mobile: 07877576865

DWG. NO. EA / 57/ WA / R / 02

CLIENT: MR PARAMJIT SINGH
57 WALTHAM AVENUE.
HAYES. MIDDLESEX. UB3 1TB.

SCALE 1: 100. @ A3.