


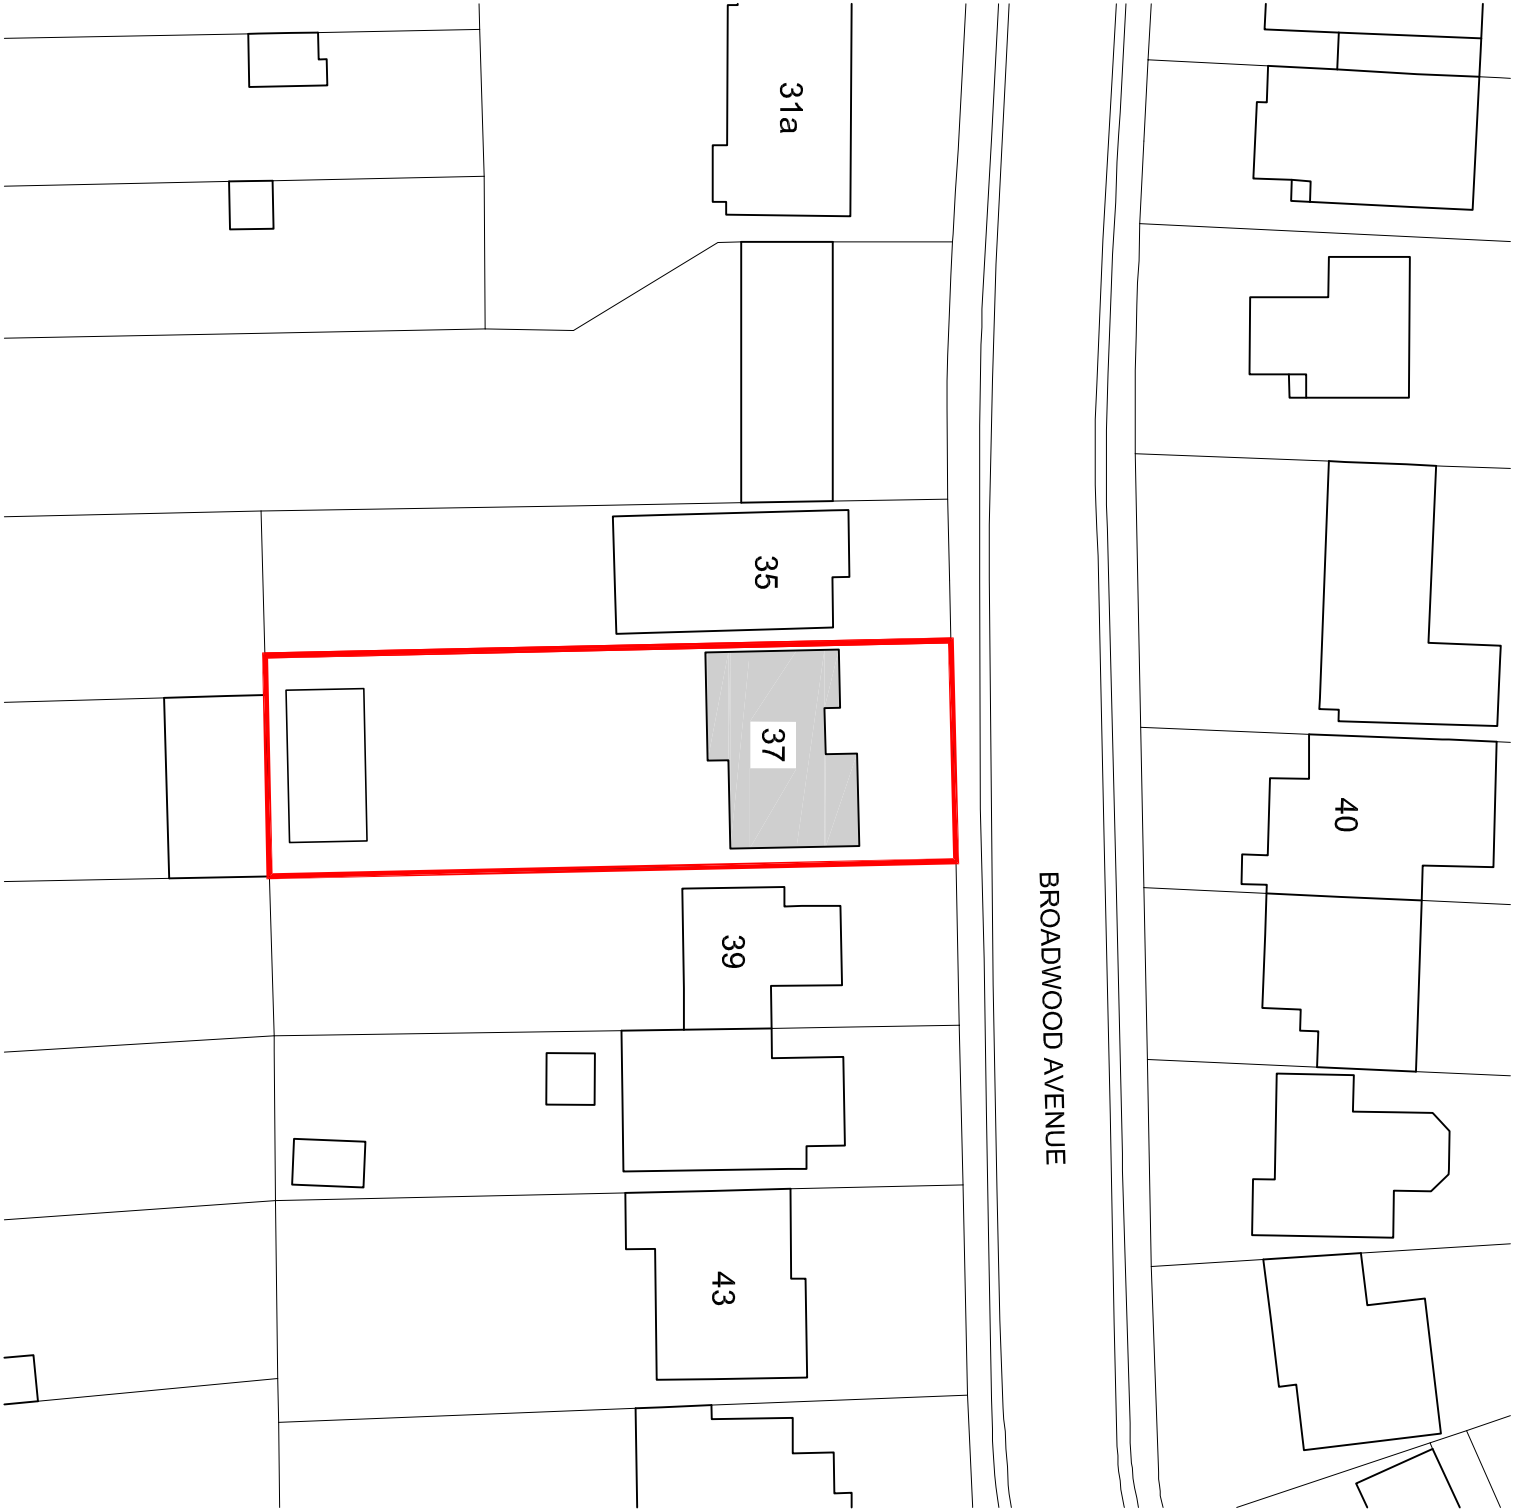
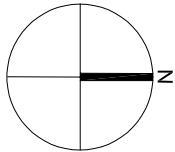


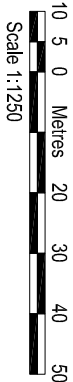

LOCATION PLAN 1:1250

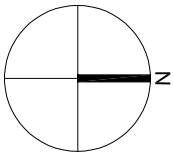

BLOCK PLAN 1:500

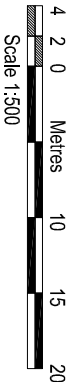

AMENDMENTS	DATE	REV.
------------	------	------

Drawings, notes and blocks where given are only approximate and subject to site survey. All dimensions are to be based on the finished ground level. The client is responsible for the accuracy of the data provided and any discrepancies or variations are to be noted by the architect before the drawing is completed. The client is responsible for the accuracy of the data provided.



bernard murray design
chartered architect
www.bmurraydesign.co.uk
78 BRIDGE ROAD, UXBRIDGE, MIDDLESEX UB8 3QW
TEL: 07988 477174 EMAIL: BMURRAYDESIGN@YAHOO.CO.UK

PROJECT
37 BROADWOOD AVENUE
RUISLIP
HA4 7XS

CLIENT
NATHAN & ANA OTT

DRAWING
LOCATION AND BLOCK PLANS

SCALE 1:1250 & 1:500 @ A3	DRAWING NUMBER	REV.
DATE NOV 2022	1181-1	
DRAWN BM		