


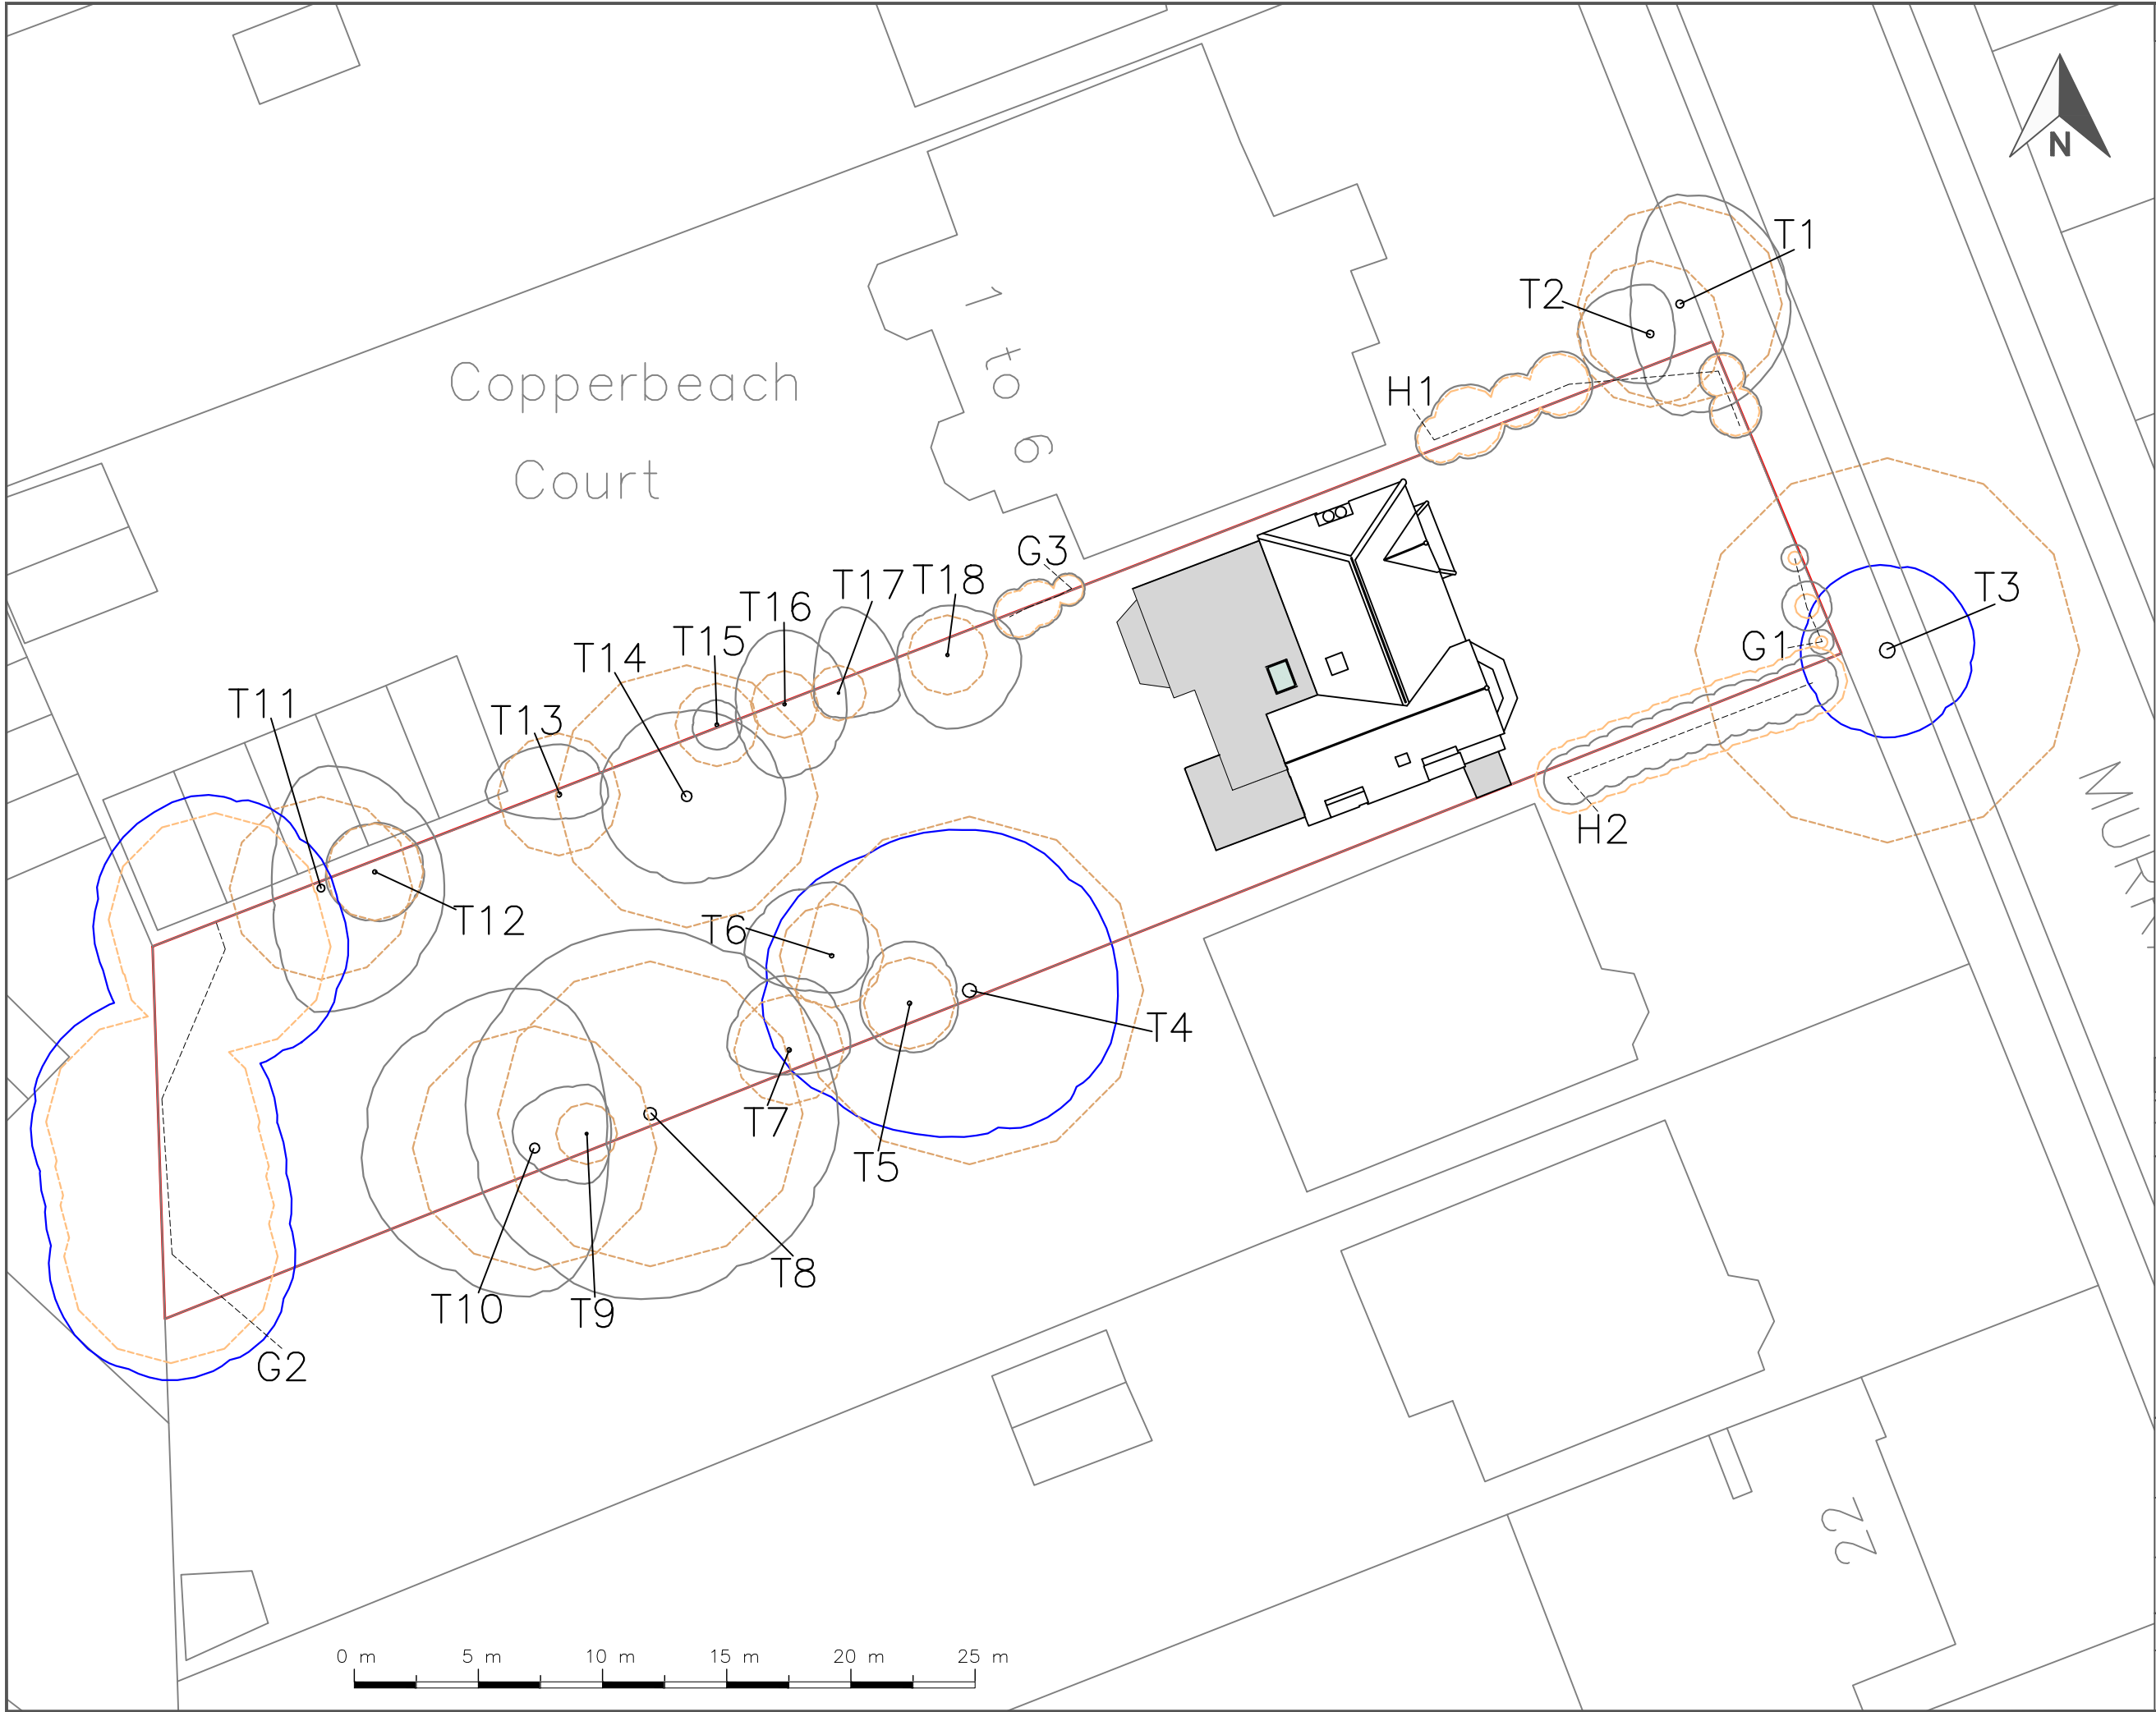

Key

T1

Category A tree/group

Category B tree/group

Category C tree/group

Category U tree/group

Root Protection Area (Individual)

Root Protection Area (Group)

REV:	DESCRIPTION:	BY:	DATE:
Drawing to be viewed in colour			
GREENACRE ARBORICULTURE Registered office: 9 Park Lane Business Centre Park Lane, Langham, Colchester, England, CO4 5WR Email: info@greenacrearboriculture.co.uk Website: www.greenacrearboriculture.co.uk			
CLIENT: Mr M Chaplin—Roberts			
SITE: 16 Murray Road, Northwood Middlesex, HA6 2YJ			
TITLE: Tree Constraints Plan			
SCALE AT A3:	DATE:	DRAWN:	CHECKED:
1:250	01.06.2023	CAJ	CAJ
PROJECT NO:	DRAWING NO:	REVISION:	
08/202305	08/202305—TCP	A	