


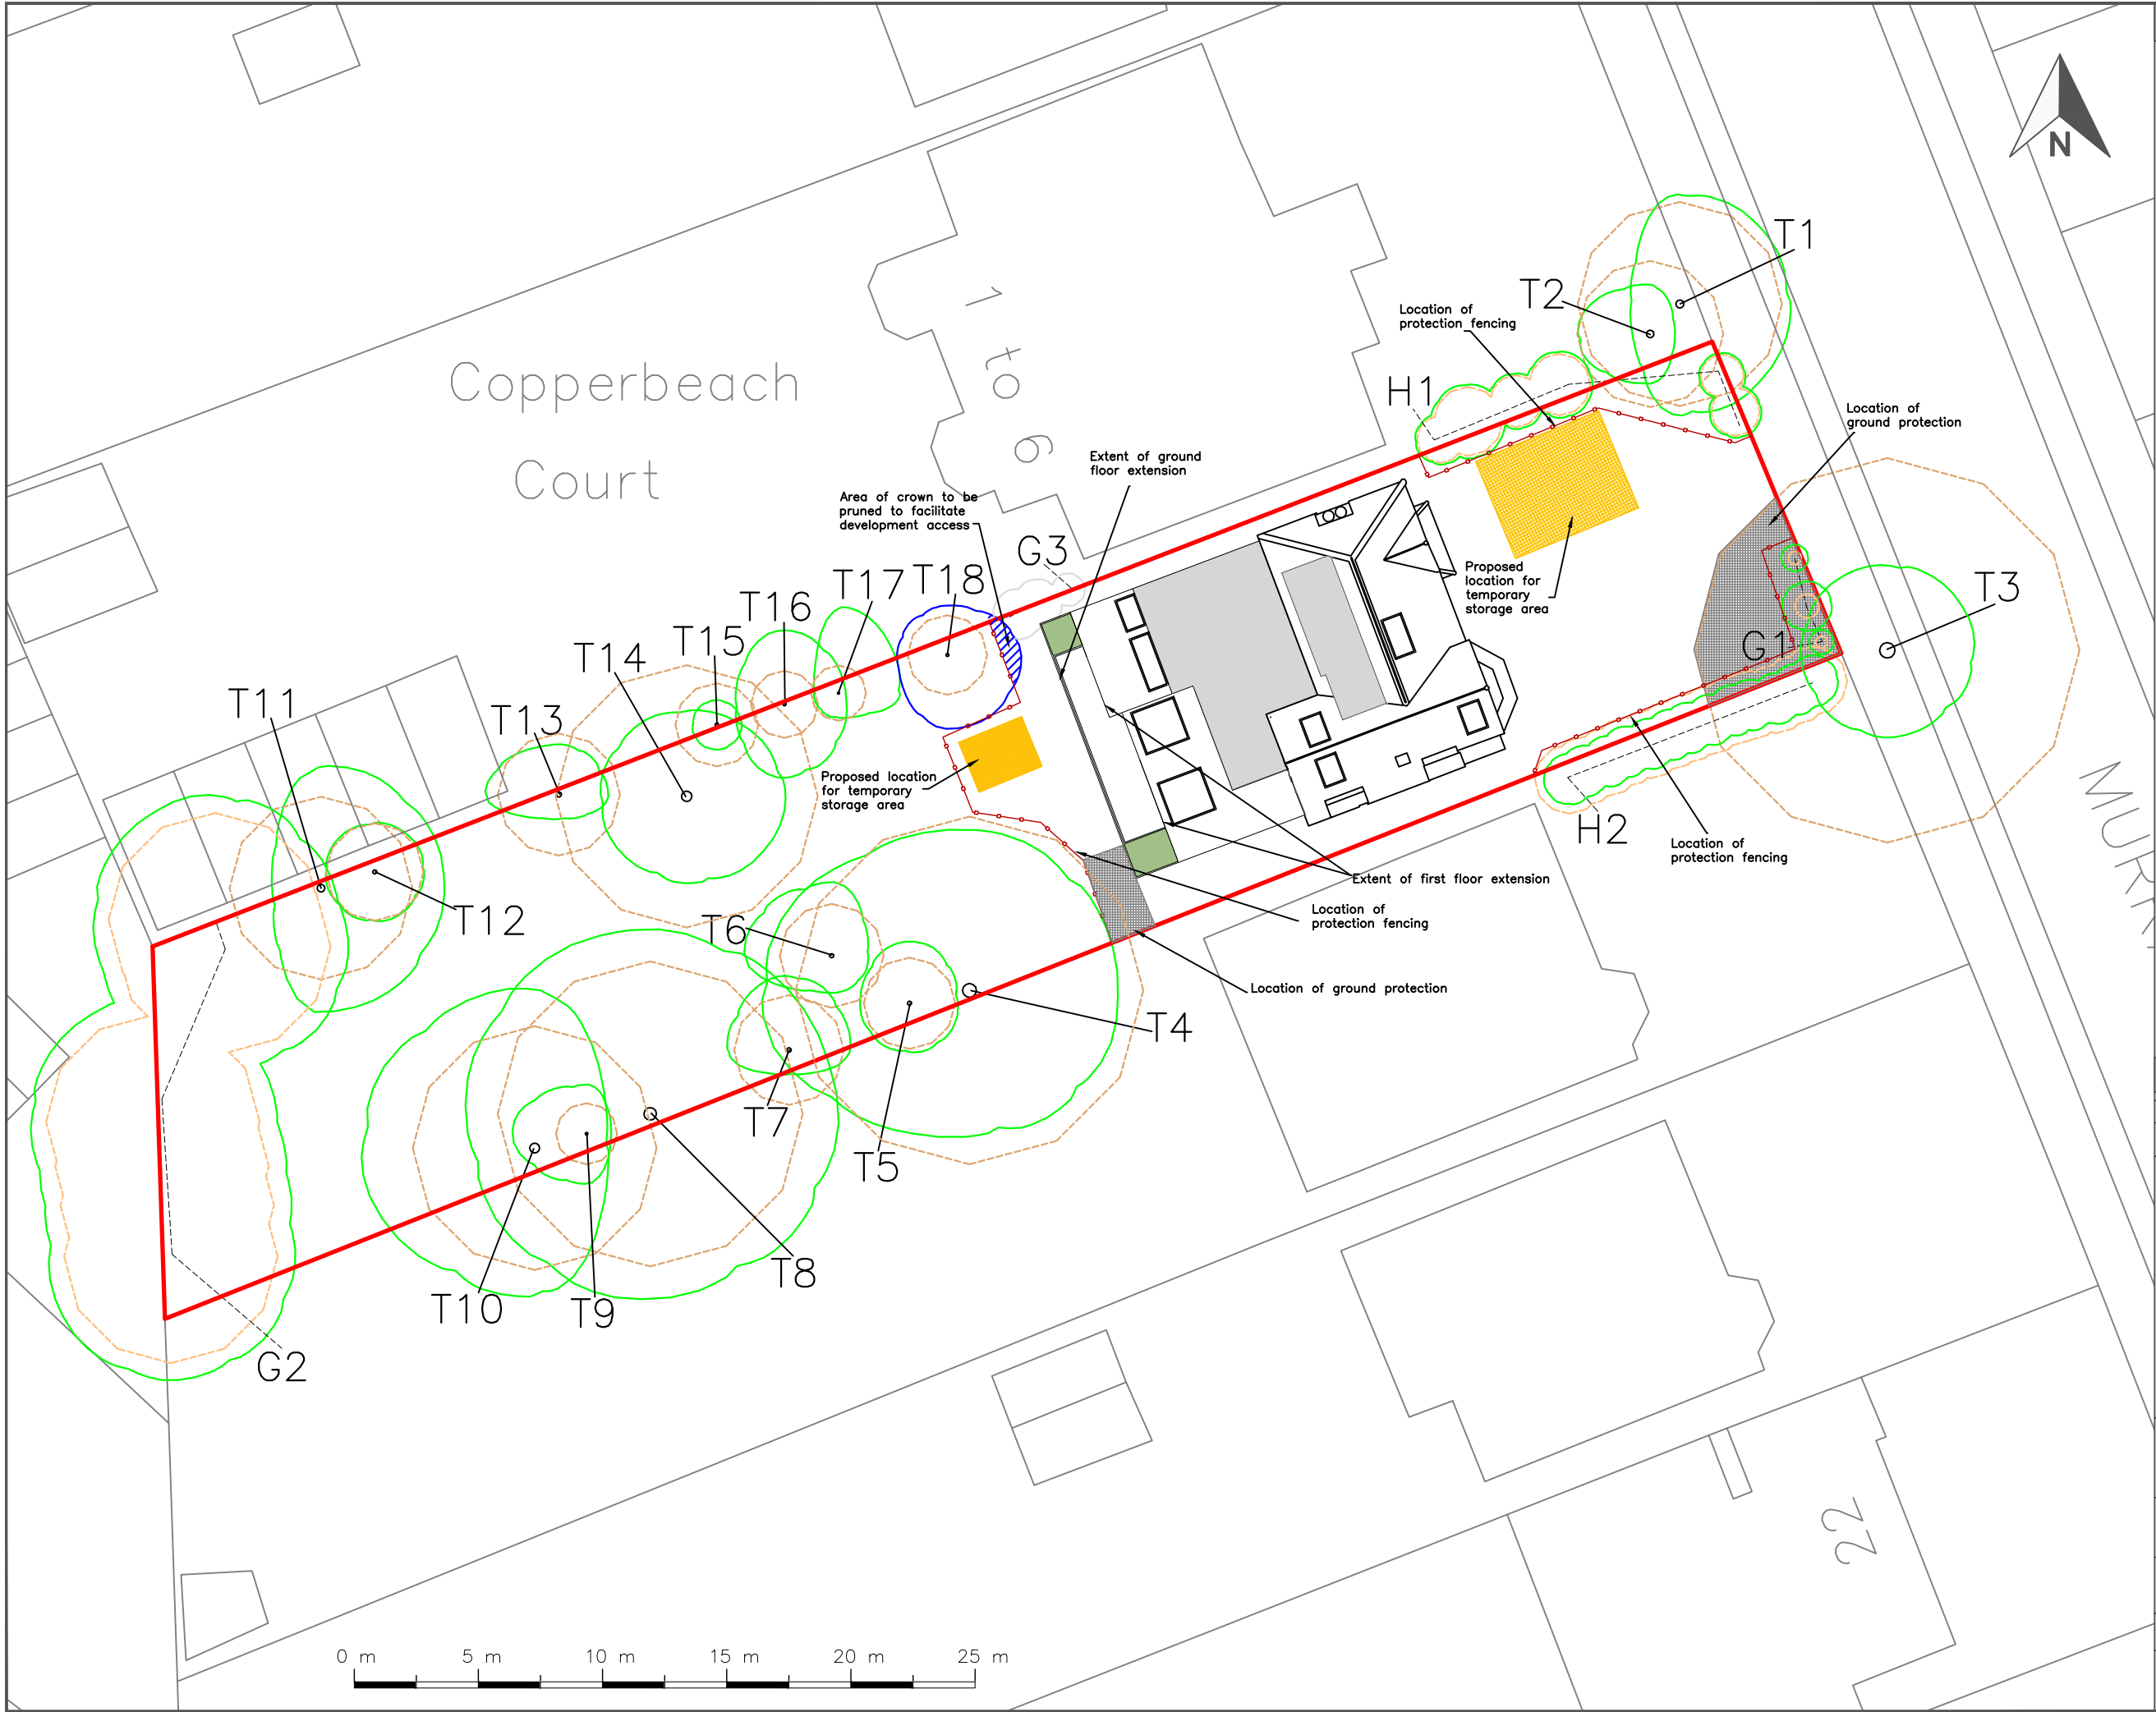

Key

T1

Tree Identifier/
Tag No.

Trees to be retained

Trees to be pruned

Trees to be removed

Root Protection Area
(Individual)

Root Protection Area
(Group)

Protective fencing

Temporary Storage
Area

Ground protection

Existing footprint
of property

Proposed
footprint of
development

REV:	DESCRIPTION:	BY:	DATE:
Drawing to be viewed in colour			
GREENACRE ARBORICULTURE Registered office: 9 Park Lane Business Centre Park Lane, Langham, Colchester, England, CO4 5WR Email: info@greenacrearboriculture.co.uk Website: www.greenacrearboriculture.co.uk			
CLIENT: Mr M Chaplin—Roberts			
SITE: 16 Murray Road, Northwood Middlesex, HA6 2YJ			
TITLE: Tree Protection Plan			
SCALE AT A3: 1:250	DATE: 01.06.2023	DRAWN: CAJ	CHECKED: CAJ
PROJECT NO: 08/202305	DRAWING NO: 08/202305—TPP	REVISION: A	