


**Location Plan**  
Scale 1:1250 @ A3

— Boundary Line

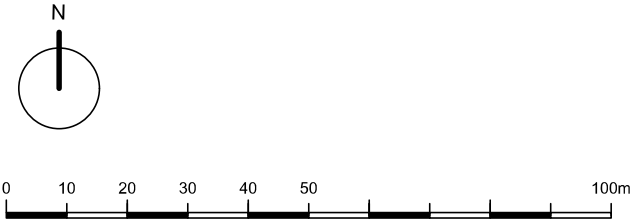

Do not scale off this drawing. All copyrights relating to the design work contained on this drawing to be retained by Pike & Partners Architects Ltd.

Revisions

**16 MURRAY ROAD, HA6 2YJ**  
**LOCATION PLAN**

Drawing no. **23-1187-100** Rev.-  
Pike & Partners Architects Ltd

Scale **1:1250 @ A3**  
Status **PLANNING**  
Client **C&M CHAPLIN-ROBERTS**

Date **MAR 23**  
Drawn By **EG**

537 Battersea Park Road . London . SW11 3BL

**Pike&Partners**  
Architects

www.pikeandpartners.com T: 020 79246257