


Boundary Line —————

Existing Block Plan

Scale 1:500 @ A3

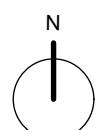

0 m 5 m 10 m 15 m 20 m 25 m

Revisions

Do not scale off this drawing. All copyrights relating to the design work contained on this drawing to be retained by Pike & Partners Architects Ltd.



Boundary Line —————

Proposed Block Plan

Scale 1:500 @ A3

**16 MURRAY ROAD, HA6 2YJ
EXISTING & PROPOSED BLOCK PLAN**

Drawing no. 23-1187-101 Rev.-

Pike & Partners Architects Ltd

Scale 1:500 @ A3

Status PLANNING


Client C&M CHAPLIN-ROBERTS

537 Battersea Park Road, London, SW11 3BL

Date JUL 23
Drawn By EG


**Pike & Partners
Architects**

www.pikeandpartners.com T: 020 79246257

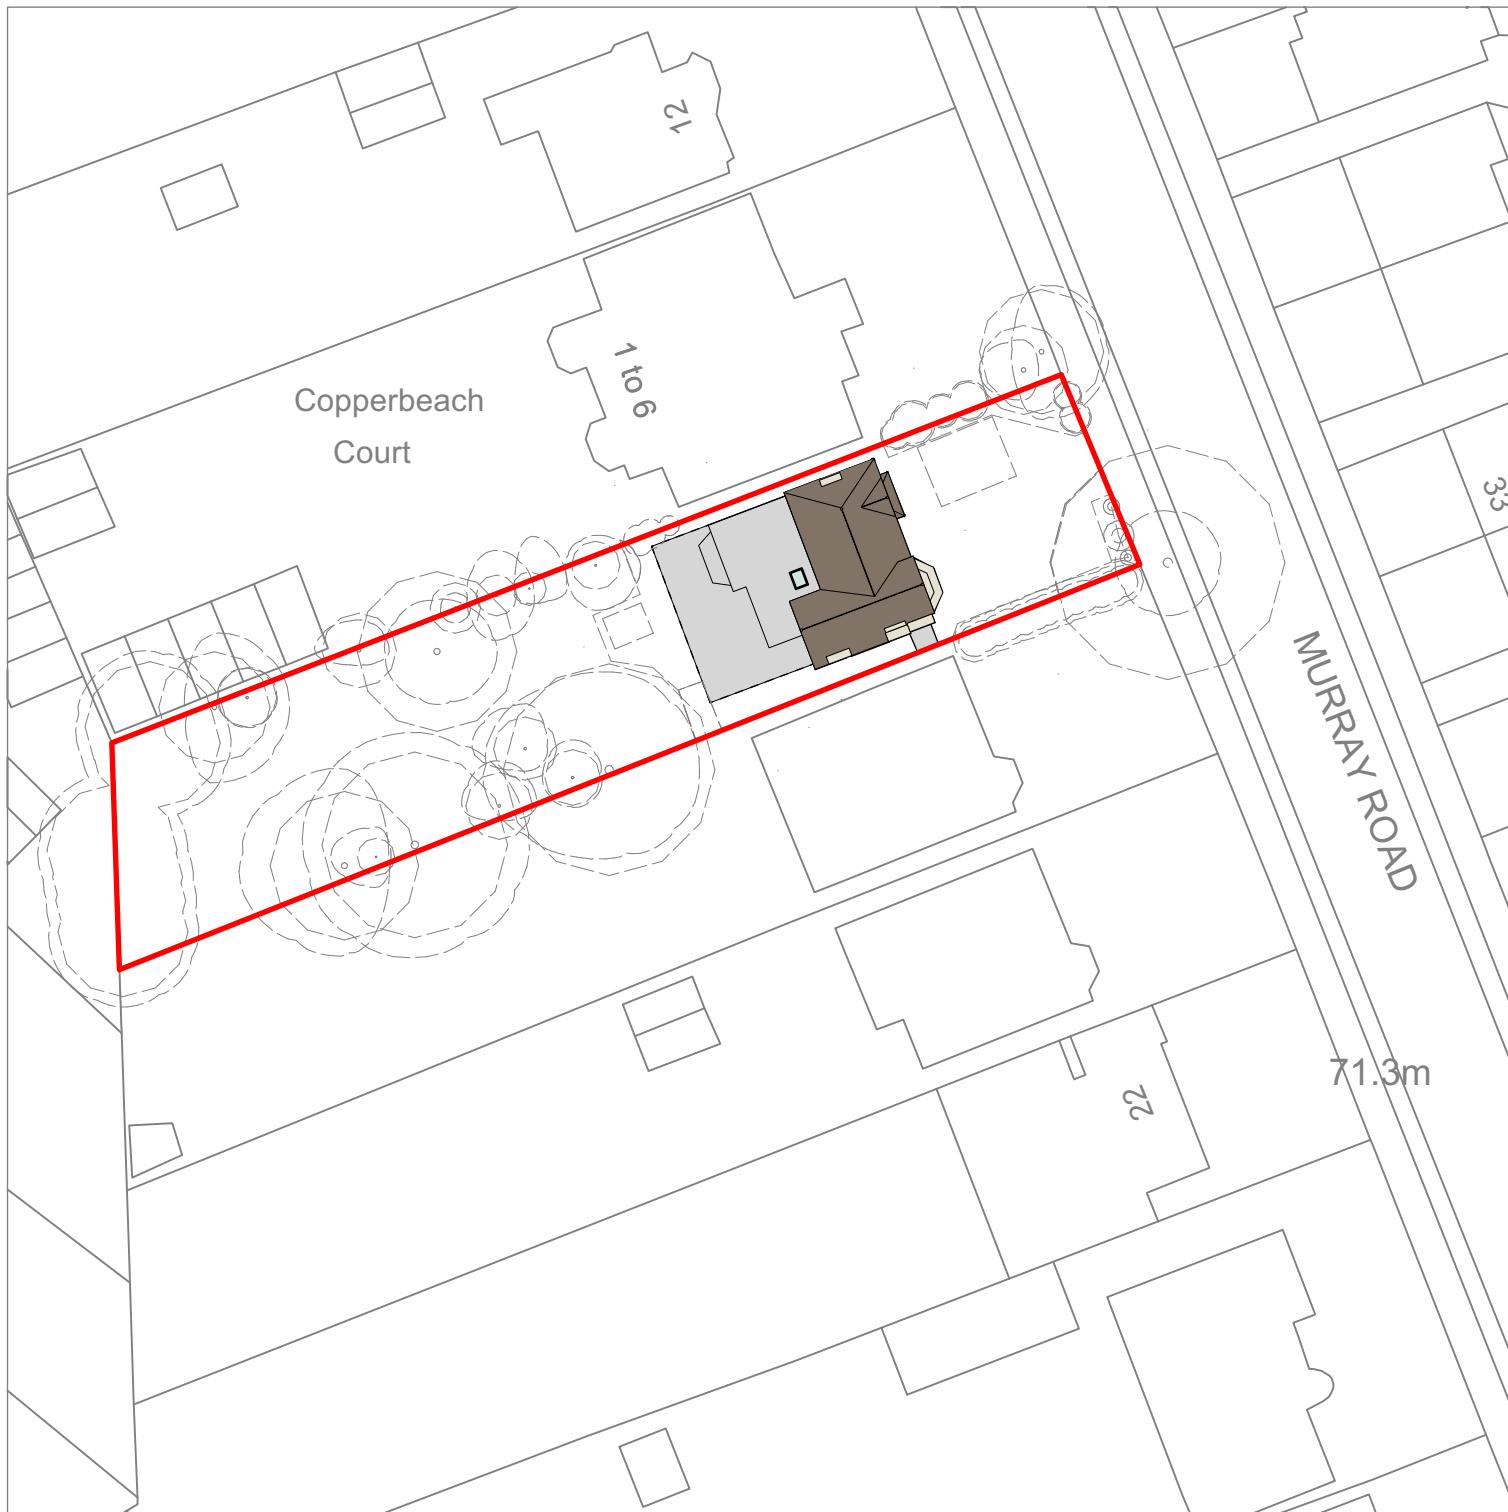

Boundary Line —————

Consented Block Plan [ref: 4626/APP/2021/1435]
Scale 1:500 @ A3

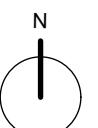

0 m 5 m 10 m 15 m 20 m 25 m

Revisions

Do not scale off this drawing. All copyrights relating to the design work contained on this drawing to be retained by Pike & Partners Architects Ltd.

**16 MURRAY ROAD, HA6 2YJ
CONSENTED BLOCK PLAN**

Drawing no. 23-1187-102 Rev.-

Pike & Partners Architects Ltd

Scale 1:500 @ A3

Status PLANNING

Client C&M CHAPLIN-ROBERTS

537 Battersea Park Road, London, SW11 3BL

Date MAR 23

Drawn By EG

**Pike & Partners
Architects**

www.pikeandpartners.com T: 020 79246257