




Note: This Drawing is for planning purpose and should not be used for construction.
All dimensions should be confirmed on site and any deviation should be reported back to designer.

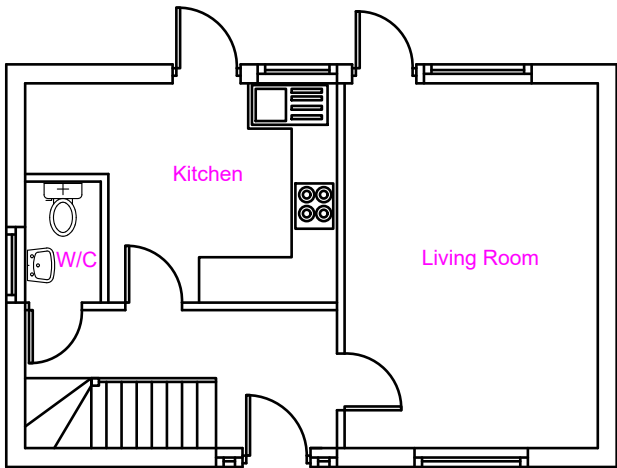


Existing Ground Floor

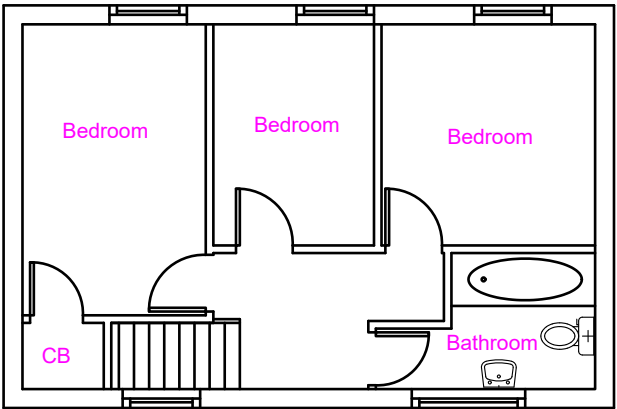


Existing First Floor

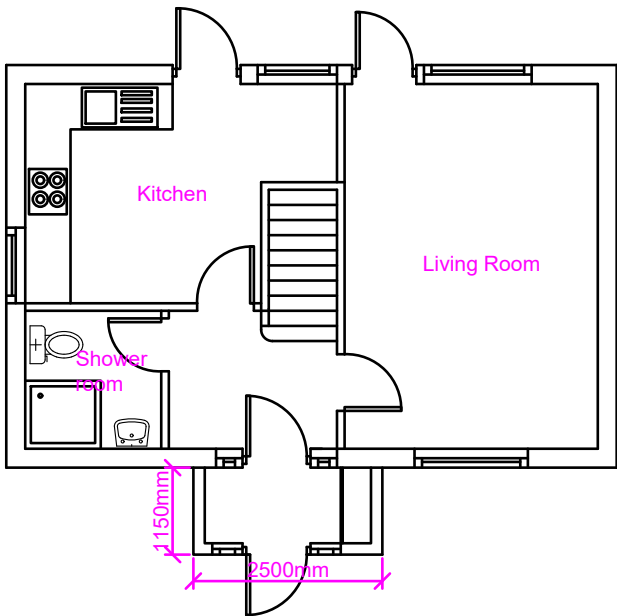

Proposed Ground Floor

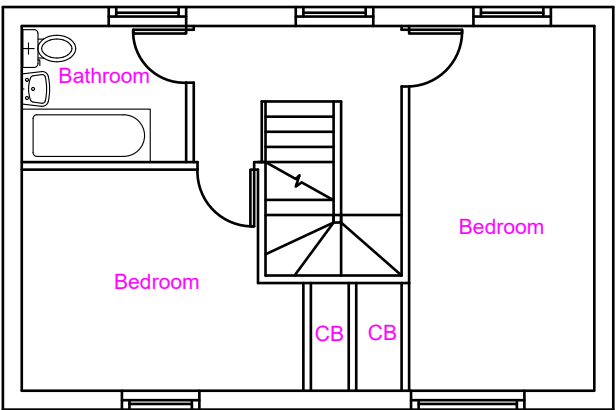

Proposed First Floor

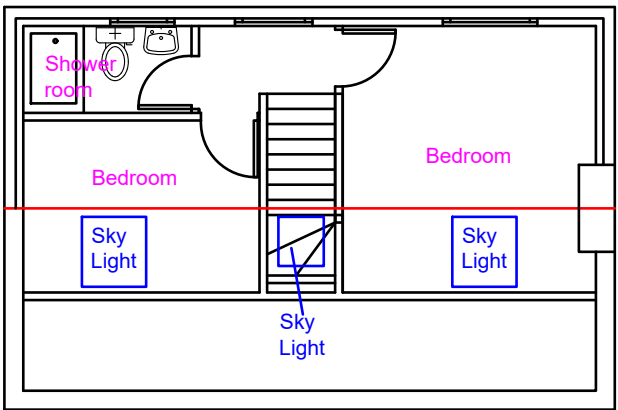

Proposed Second Floor

Proposed Development:

Loft Extension and Front Porch

Site Address:

24 Wheatley Crescent
Hayes
UB3 2JF

Revisions:

Rev	Date	Description
A	28/08/2022	


Drawing Description:

Existing and Proposed Floor Layout

Drawing No:

ART/2022/LE24WC/ELPL

Scale: 1:100
Paper Size: A3
Sheet No: 1 of 4

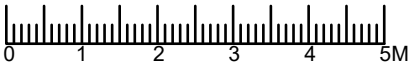

ART CONSULTANTS (UK) LTD
113 LONG LANE
STANWELL
TW19 7AL
M:07960071377
E: ARTCONSULTANTSUK@GMAIL.COM