




Note: This Drawing is for planning purpose and should not be used for construction.
All dimensions should be confirmed on site and any deviation should be reported back to designer.

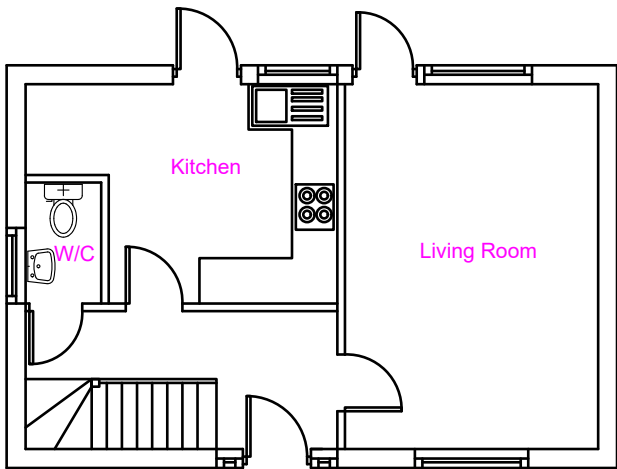


Existing Ground Floor

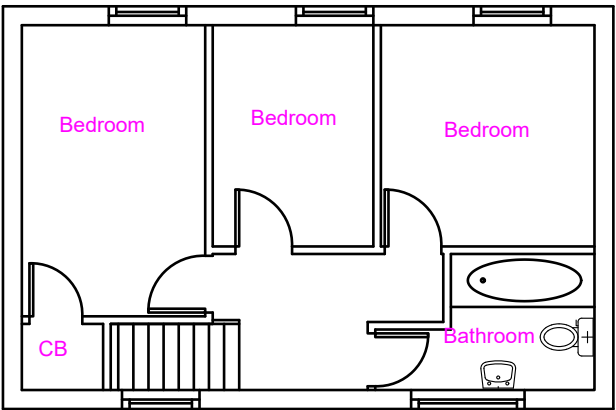


Existing First Floor

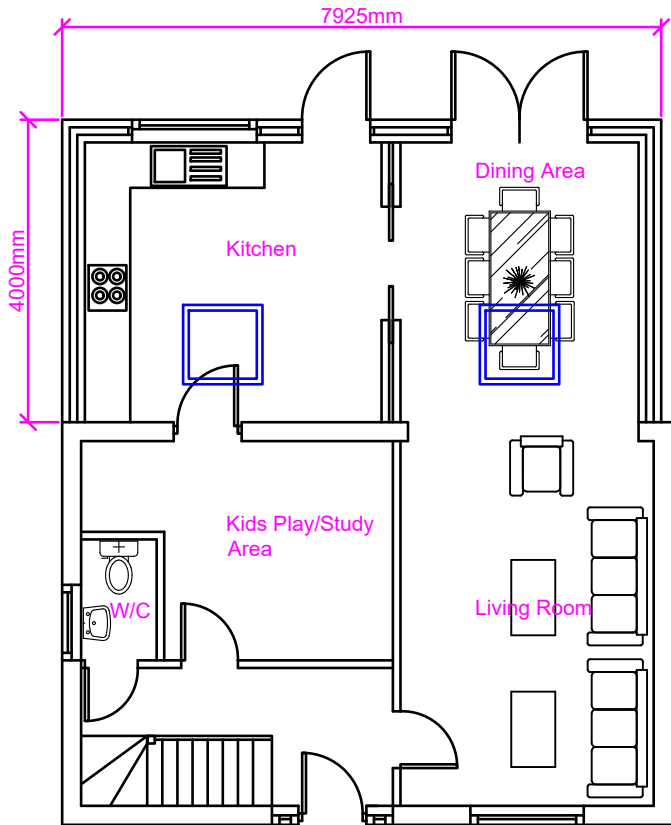

Proposed Ground Floor

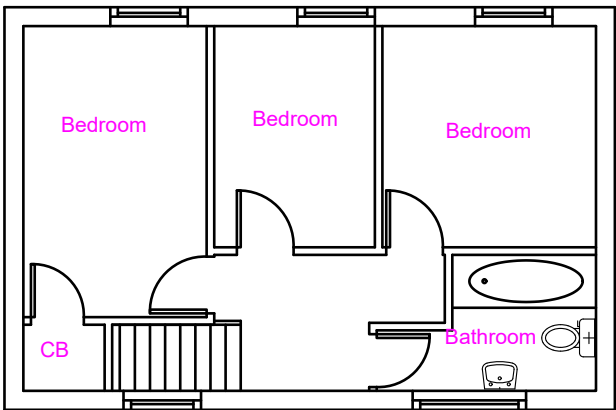

Proposed First Floor

<p><u>Proposed Development:</u></p> <p>Single Storey Rear Extension</p>	<p><u>Site Address:</u></p> <p>24 Wheatley Crescent Hayes UB3 2JF</p>	<p><u>Revisions:</u></p> <table><tr><th>Rev</th><th>Date</th><th>Description</th></tr><tr><td>A</td><td>28/08/2022</td><td></td></tr><tr><td></td><td></td><td></td></tr><tr><td></td><td></td><td></td></tr><tr><td></td><td></td><td></td></tr></table>	Rev	Date	Description	A	28/08/2022											<p><u>Drawing Description:</u></p> <p>Existing and Proposed Floor Layout</p> <p><u>Drawing No:</u> ART/2022/RE24WC/ELPL</p>	<p>Scale: 1:100 Paper Size: A3 Sheet No: 1 of 4</p> 	<p>ART CONSULTANTS (UK) LTD 113 LONG LANE STANWELL TW19 7AL M:07960071377 E: ARTCONSULTANTSUK@GMAIL.COM</p>
Rev	Date	Description																		
A	28/08/2022																			