



Note: This Drawing is for planning purpose and should not be used for construction.
All dimensions should be confirmed on site and any deviation should be reported back to designer.

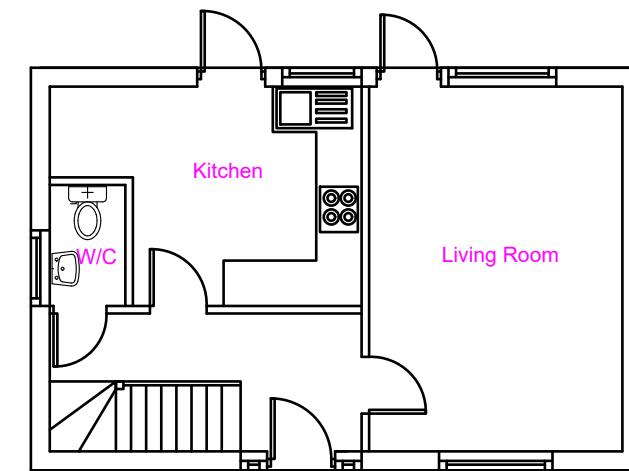

Existing Ground Floor

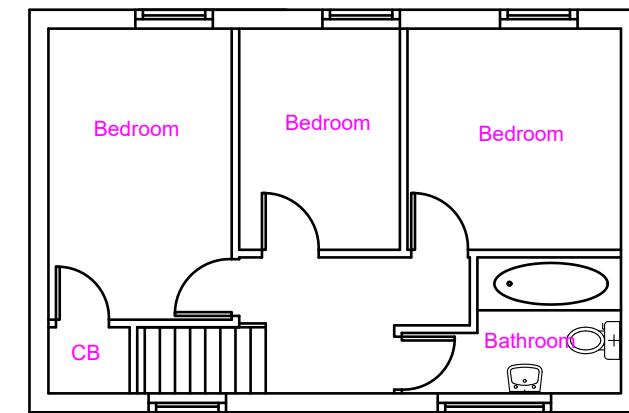

Existing First Floor

Proposed Development: Construction of New 2 Bedroom end of terrace house and Single storey rear extension to existing house	Site Address: 24 Wheatley Crescent Hayes UB3 2JF	Revisions: Rev Date Description A 15/06/2023 	Drawing Description: Existing Floor Layout Drawing No.: ART/2023/NH24WC/EL	Scale: 1:100 Paper Size: A3 Sheet No: 1 of 6 	ART CONSULTANTS (UK) LTD 113 LONG LANE STANWELL TW19 7AL M:07960071377 E: ARTCONSULTANTSUK@GMAIL.COM
---	--	---	---	---	---