
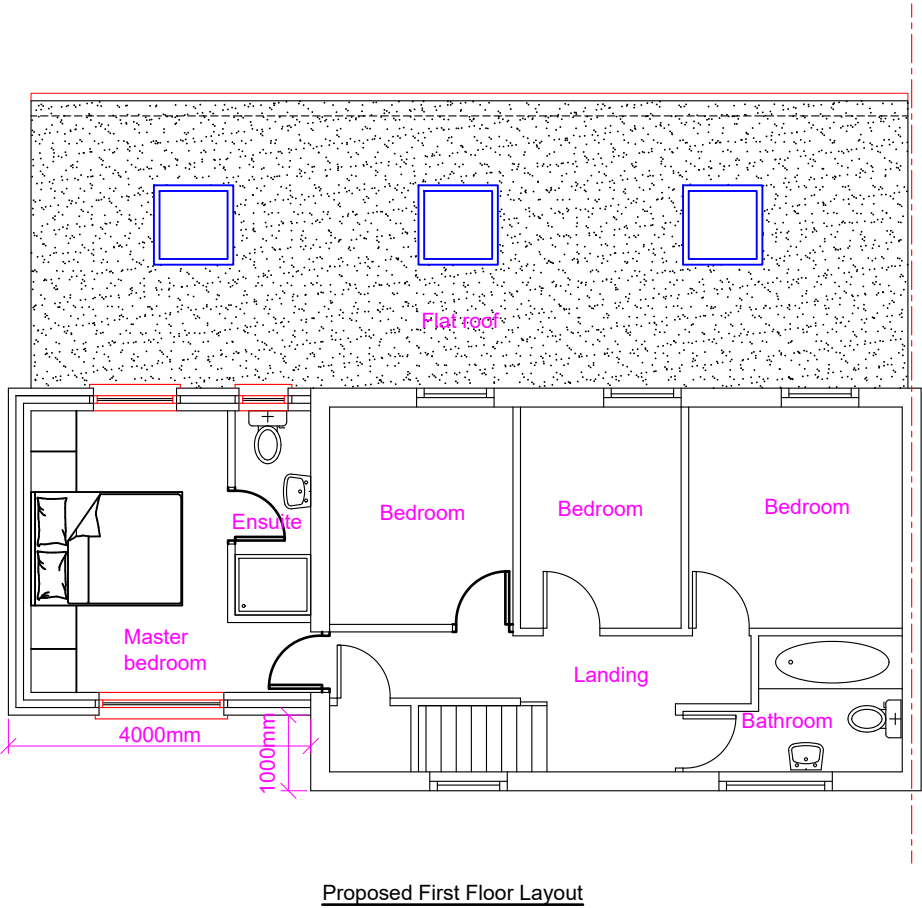
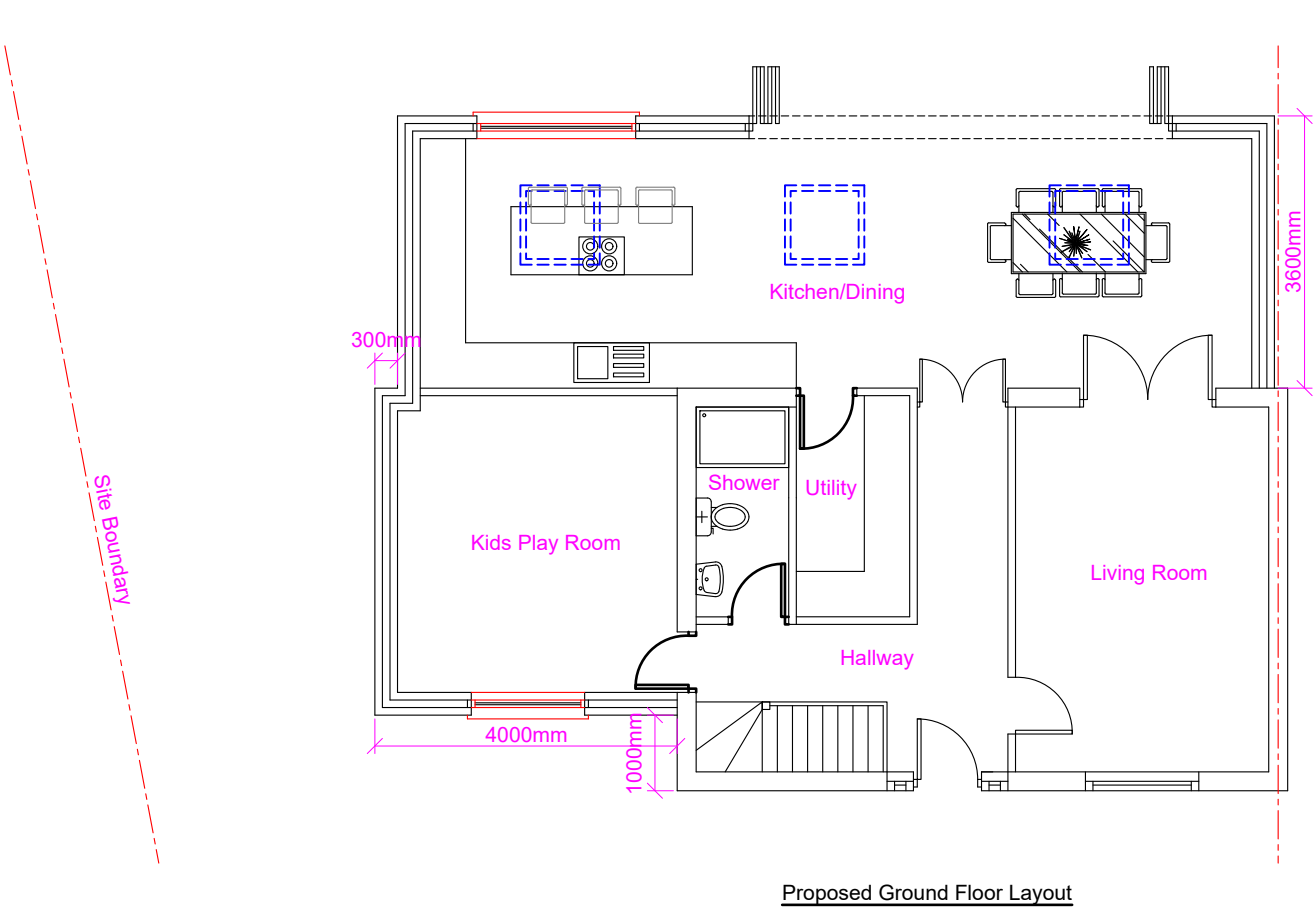
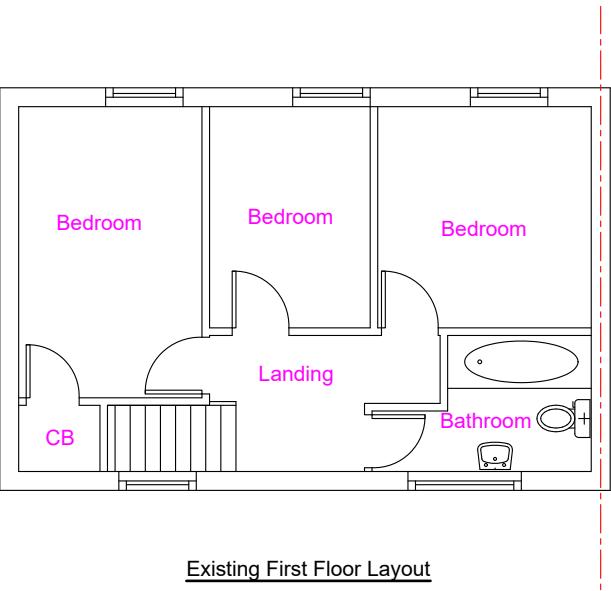


Note: This Drawing is for planning purpose and should not be used for construction.
All dimensions should be confirmed on site and any deviation should be reported back to designer.

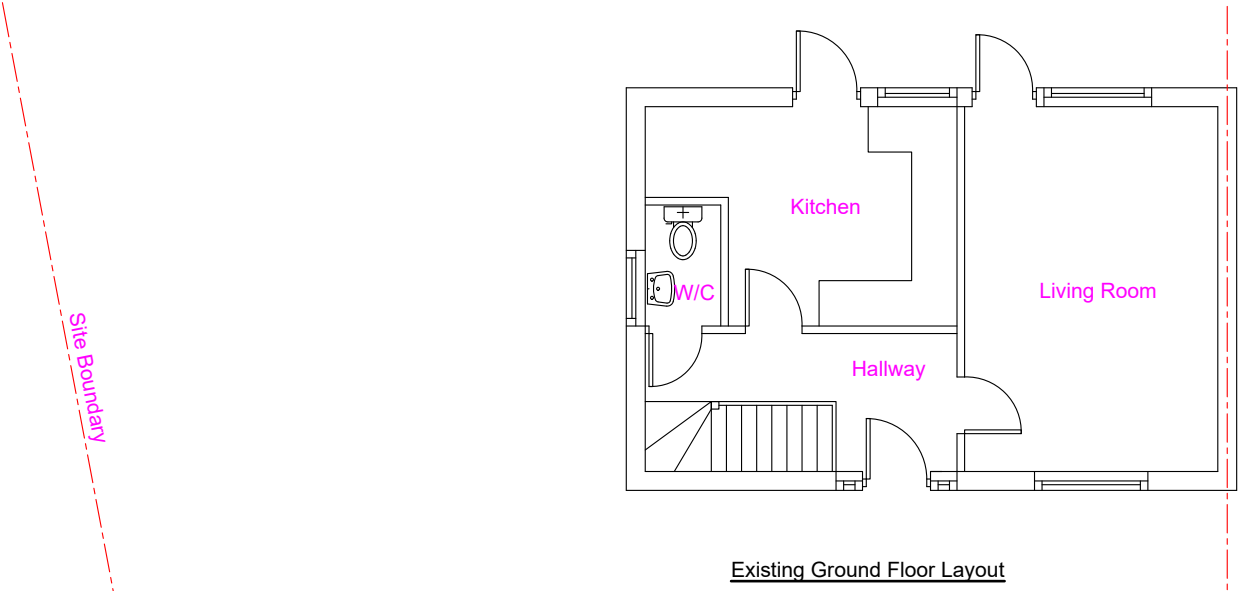

Proposed Development:
Double Storey Side and
Single Storey Wrap
around Extensions


Site Address:
24 Wheatley Crescent
Hayes
UB3 2JF

Revisions:		
Rev	Date	Description
A	25/02/2023	
B	03/05/2023	Front Windows Amended and set in from side

Drawing Description:
Existing and Proposed Floor Layout

Drawing No:
ART/2023/DS24WC/ELPL Rev B

Scale: 1:100
Paper Size: A3
Sheet No: 1 of 5

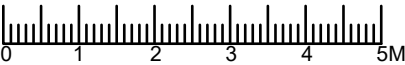

ART CONSULTANTS (UK) LTD
113 LONG LANE
STANWELL
TW19 7AL
M:07960071377
E: ARTCONSULTANTSUK@GMAIL.COM