



Note: This Drawing is for planning purpose and should not be used for construction.
All dimensions should be confirmed on site and any deviation should be reported back to designer.

Site Boundary

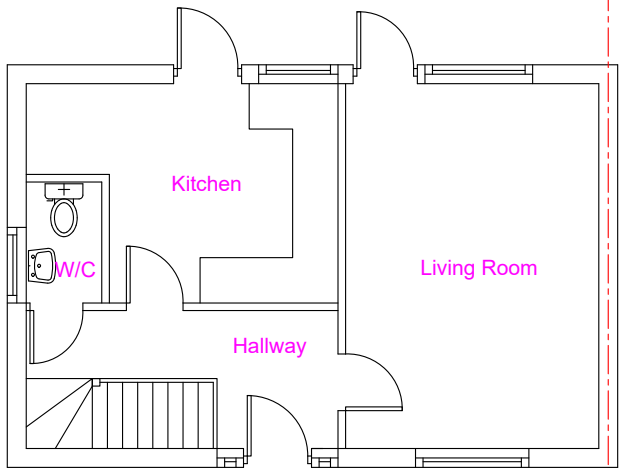


Existing Ground Floor Layout

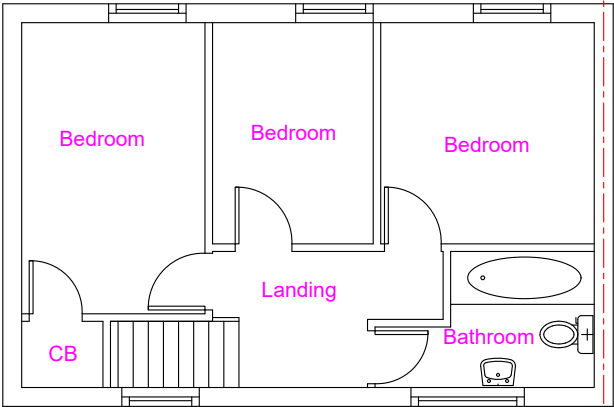


Existing First Floor Layout

Site Boundary

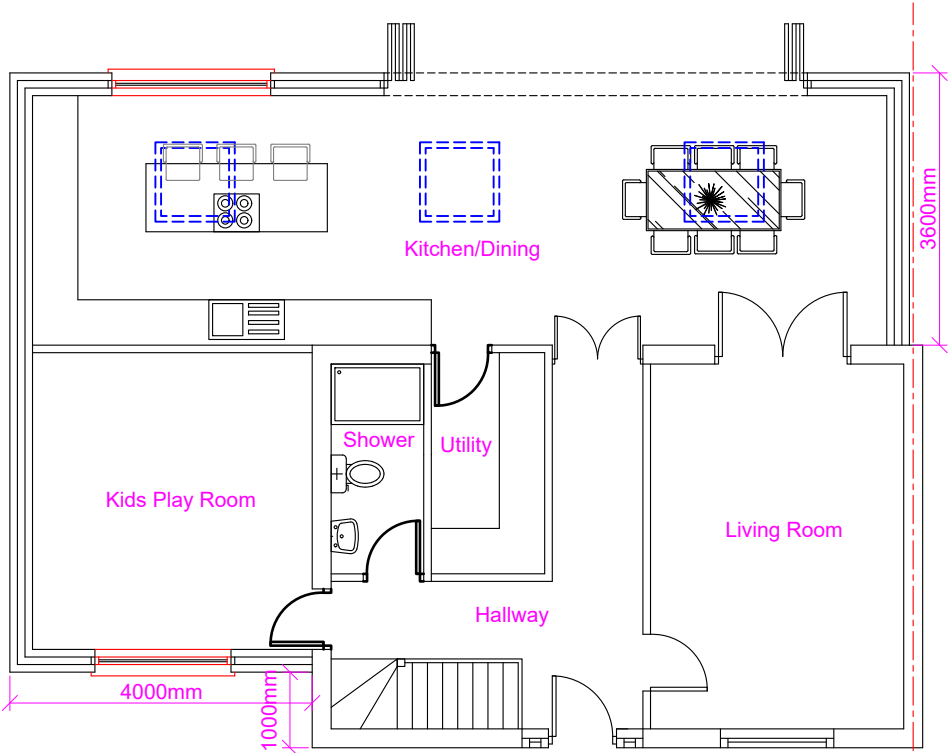

Proposed Ground Floor Layout

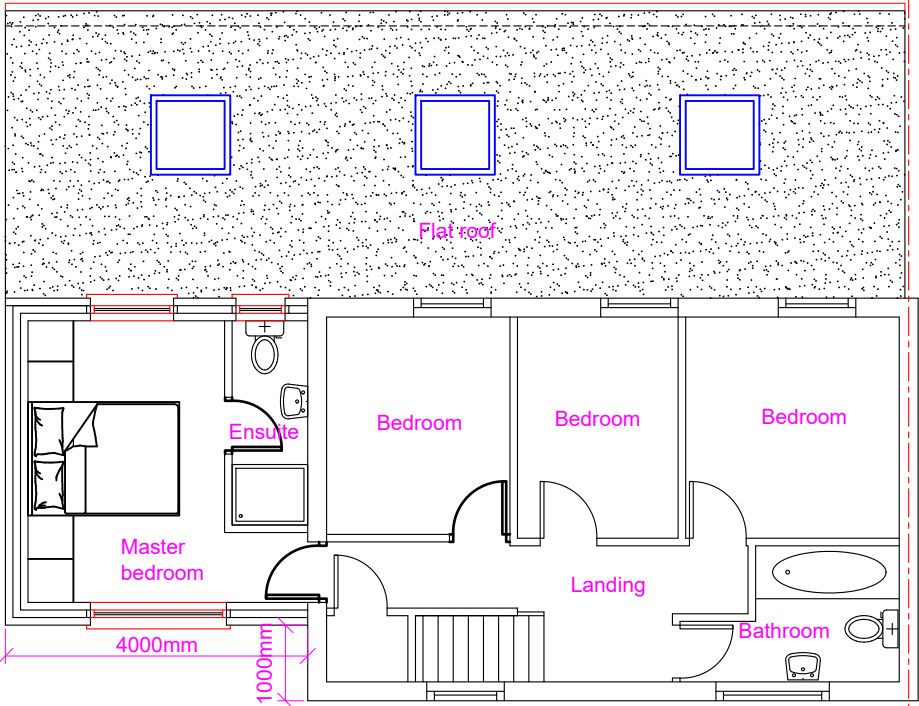

Proposed First Floor Layout

Proposed Development:
Double Storey Side and
Single Storey Wrap
around Extensions

Site Address:
24 Wheatley Crescent
Hayes
UB3 2JF


Revisions:

Rev	Date	Description
A	25/02/2023	

Drawing Description:
Existing and Proposed Floor Layout

Drawing No:
ART/2023/DS24WC/ELPL

Scale: 1:100
Paper Size: A3
Sheet No: 1 of 5

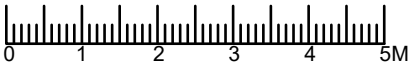

ART CONSULTANTS (UK) LTD
113 LONG LANE
STANWELL
TW19 7AL
M:07960071377
E: ARTCONSULTANTSUK@GMAIL.COM