

NOTE:
NODE B 3G CABINET WITHIN VRE TO BE UTILISED AS FEEDER LENGTH IS WITHIN 12m.
NODE B 3G CABINET IS APPROX. 8.0m FROM PROPOSED POLE LOCATION

NOTE:
BT FIBRE IS STAYING IN THE EXISTING LMC CABINET UNTIL BT FIBRE
RELOCATED INTO THE MK5 LINK AC CABINET.
ONCE DONE EXISTING LMC CABINET CAN BE REMOVED.

NOTE:
CTIL MONOPOLE APPROXIMATELY 32m AWAY FROM
THE PROPOSED PHASE 7 MONOPOLE.
ILLUSTRATED ON PAGES 411, 412 & 413.
*COMPLY'S WITH SPEC261 RULES

Antenna Aperture ID	Proposed 4G/5G Bearing	Operator: Shared/ EE/H3G
A1	30°	H3G
A2	30°	EE
A3	30°	EE/H3G
A4	30°	EE/H3G
B1	150°	H3G
B2	150°	EE
B3	150°	EE/H3G
B4	150°	EE/H3G
C1	270°	H3G
C2	270°	EE
C3	270°	EE/H3G
C4	270°	EE/H3G

NOTES:
1. ALL DIMENSIONS IN MM UNLESS OTHERWISE NOTED.

Master: M001	MBNL / EE / H3G: MBNL	Project: T&A	Purpose of Issue: Planning	Issue: A
Date: 26/07/2019	Drawn: R. Manikandan	Checked: T. Clifford	Approved: M. Venner	Revision / Upgrade Description: First Issue
ACQ				



Hutchison 3G UK Limited
Star House, 20 Grenfell Road
Maidenhead, SL6 1EH
Tel: 01628 765 000
Fax: 01628 765 001
H3G Base Station Information line:
0845 6043000
Available 8am-8pm Monday to Friday



Hatfield Business Park
Hatfield
Hertfordshire
AL10 9BW
Tel: 01707 315000
Fax: 01707 319001



Mobile Broadband Network Limited
Sixth Floor, Thames Tower, Station Road, Reading, RG1 1LX





UNIT E3 PITTS CLEAVE INDUSTRIAL ESTATE, TAVISTOCK, DEVON, PL19 0PW
sales@beaconcomms.co.uk
Tel: +44 (0)1822 610610

Site Name:				SIPSON ROAD			
Site ID:				728498			
Address:				SIPSON ROAD WEST DRAYTON HILLINGDON LONDON UB7 9JJ			
Title:				265 MAX CONFIGURATION ELEVATION			
Project:				T & A			
Purpose of Issue:				GENERAL ARRANGEMENT			
EE Cell ID:		MBNL Cell ID:		3UK Cell ID:			
70402		HGN035		UB0090			
Master Drawing No:						Issue:	
728498_HGN035_70402_UB0090_M001						A	

SITE CAPACITY & LEAD OPER		
A	B	C
HS2	HS2	HS2

PROPOSED MAX CONFIGURATION ELEVATION

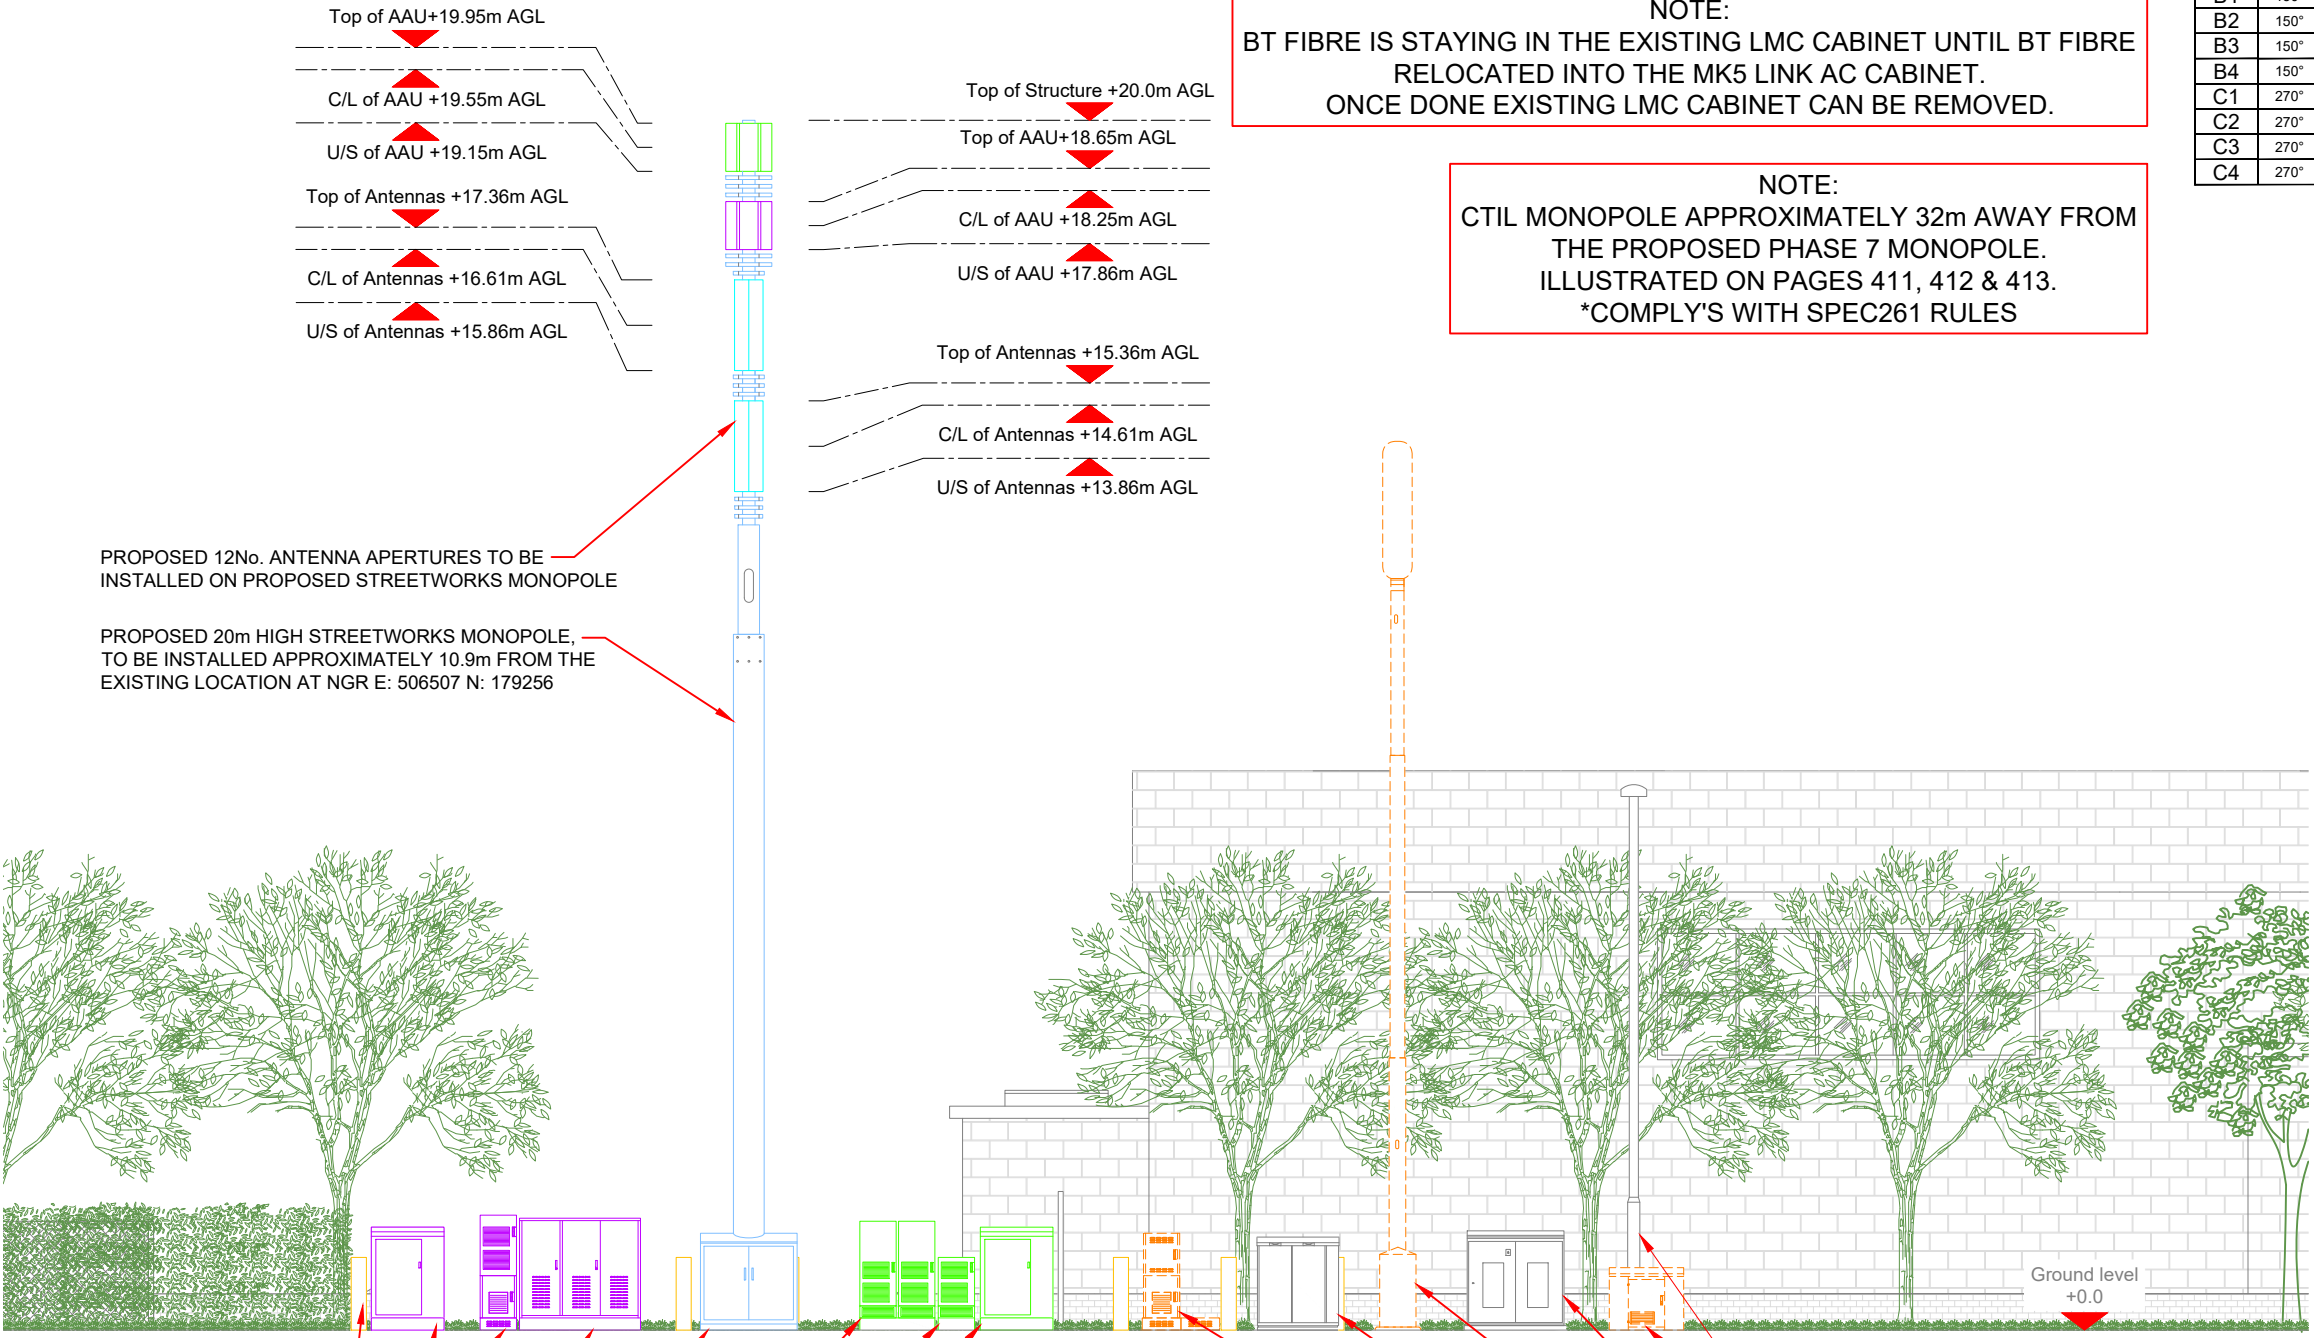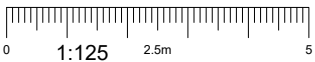

- PROPOSED 10No. CONCRETE BOLLARDS
- PROPOSED EE 1No. MK5 LINK AC CABINET TO BE INSTALLED ON PROPOSED CONCRETE PLINTH
- PROPOSED 1No. HUAWEI CABINET TO BE INSTALLED ON PROPOSED CONCRETE PLINTH
- PROPOSED 1No. WILTSHIRE CABINET TO BE INSTALLED ON PROPOSED CONCRETE PLINTH
- PROPOSED DIPLEXER CABINET TO BE INSTALLED ON PROPOSED CONCRETE PLINTH
- PROPOSED 2No. HUAWEI CABINETS TO BE INSTALLED ON PROPOSED CONCRETE PLINTH
- PROPOSED 1No. APM5930 CABINET TO BE INSTALLED ON PROPOSED CONCRETE PLINTH
- PROPOSED H3G 1No. MK5 LINK AC CABINET TO BE INSTALLED ON PROPOSED CONCRETE PLINTH

- LAMP POST
- POGONA CABINET ON ROOT FOUNDATION TO BE REMOVED
- LMC1 EQUIPMENT CABINET ON ROOT FOUNDATION TO BE RETAINED
- 14.7m PHASE 4 SW TOWER WITH TYPE 1 DIPLEXOR BOX AT BASE TO BE REMOVED
- NODE B CABINET WITHIN VRE ON ROOT FOUNDATION TO BE RETAINED
- 3900A CABINET ON ROOT FOUNDATION TO BE REMOVED