


#### General Notes

1. New work shown shaded or hatched
2. Demolition generally shown dotted in red
3. Cpbd: Cupboard
4. RLA - Roof light/lantern above
5. RL - Roof light/lantern below

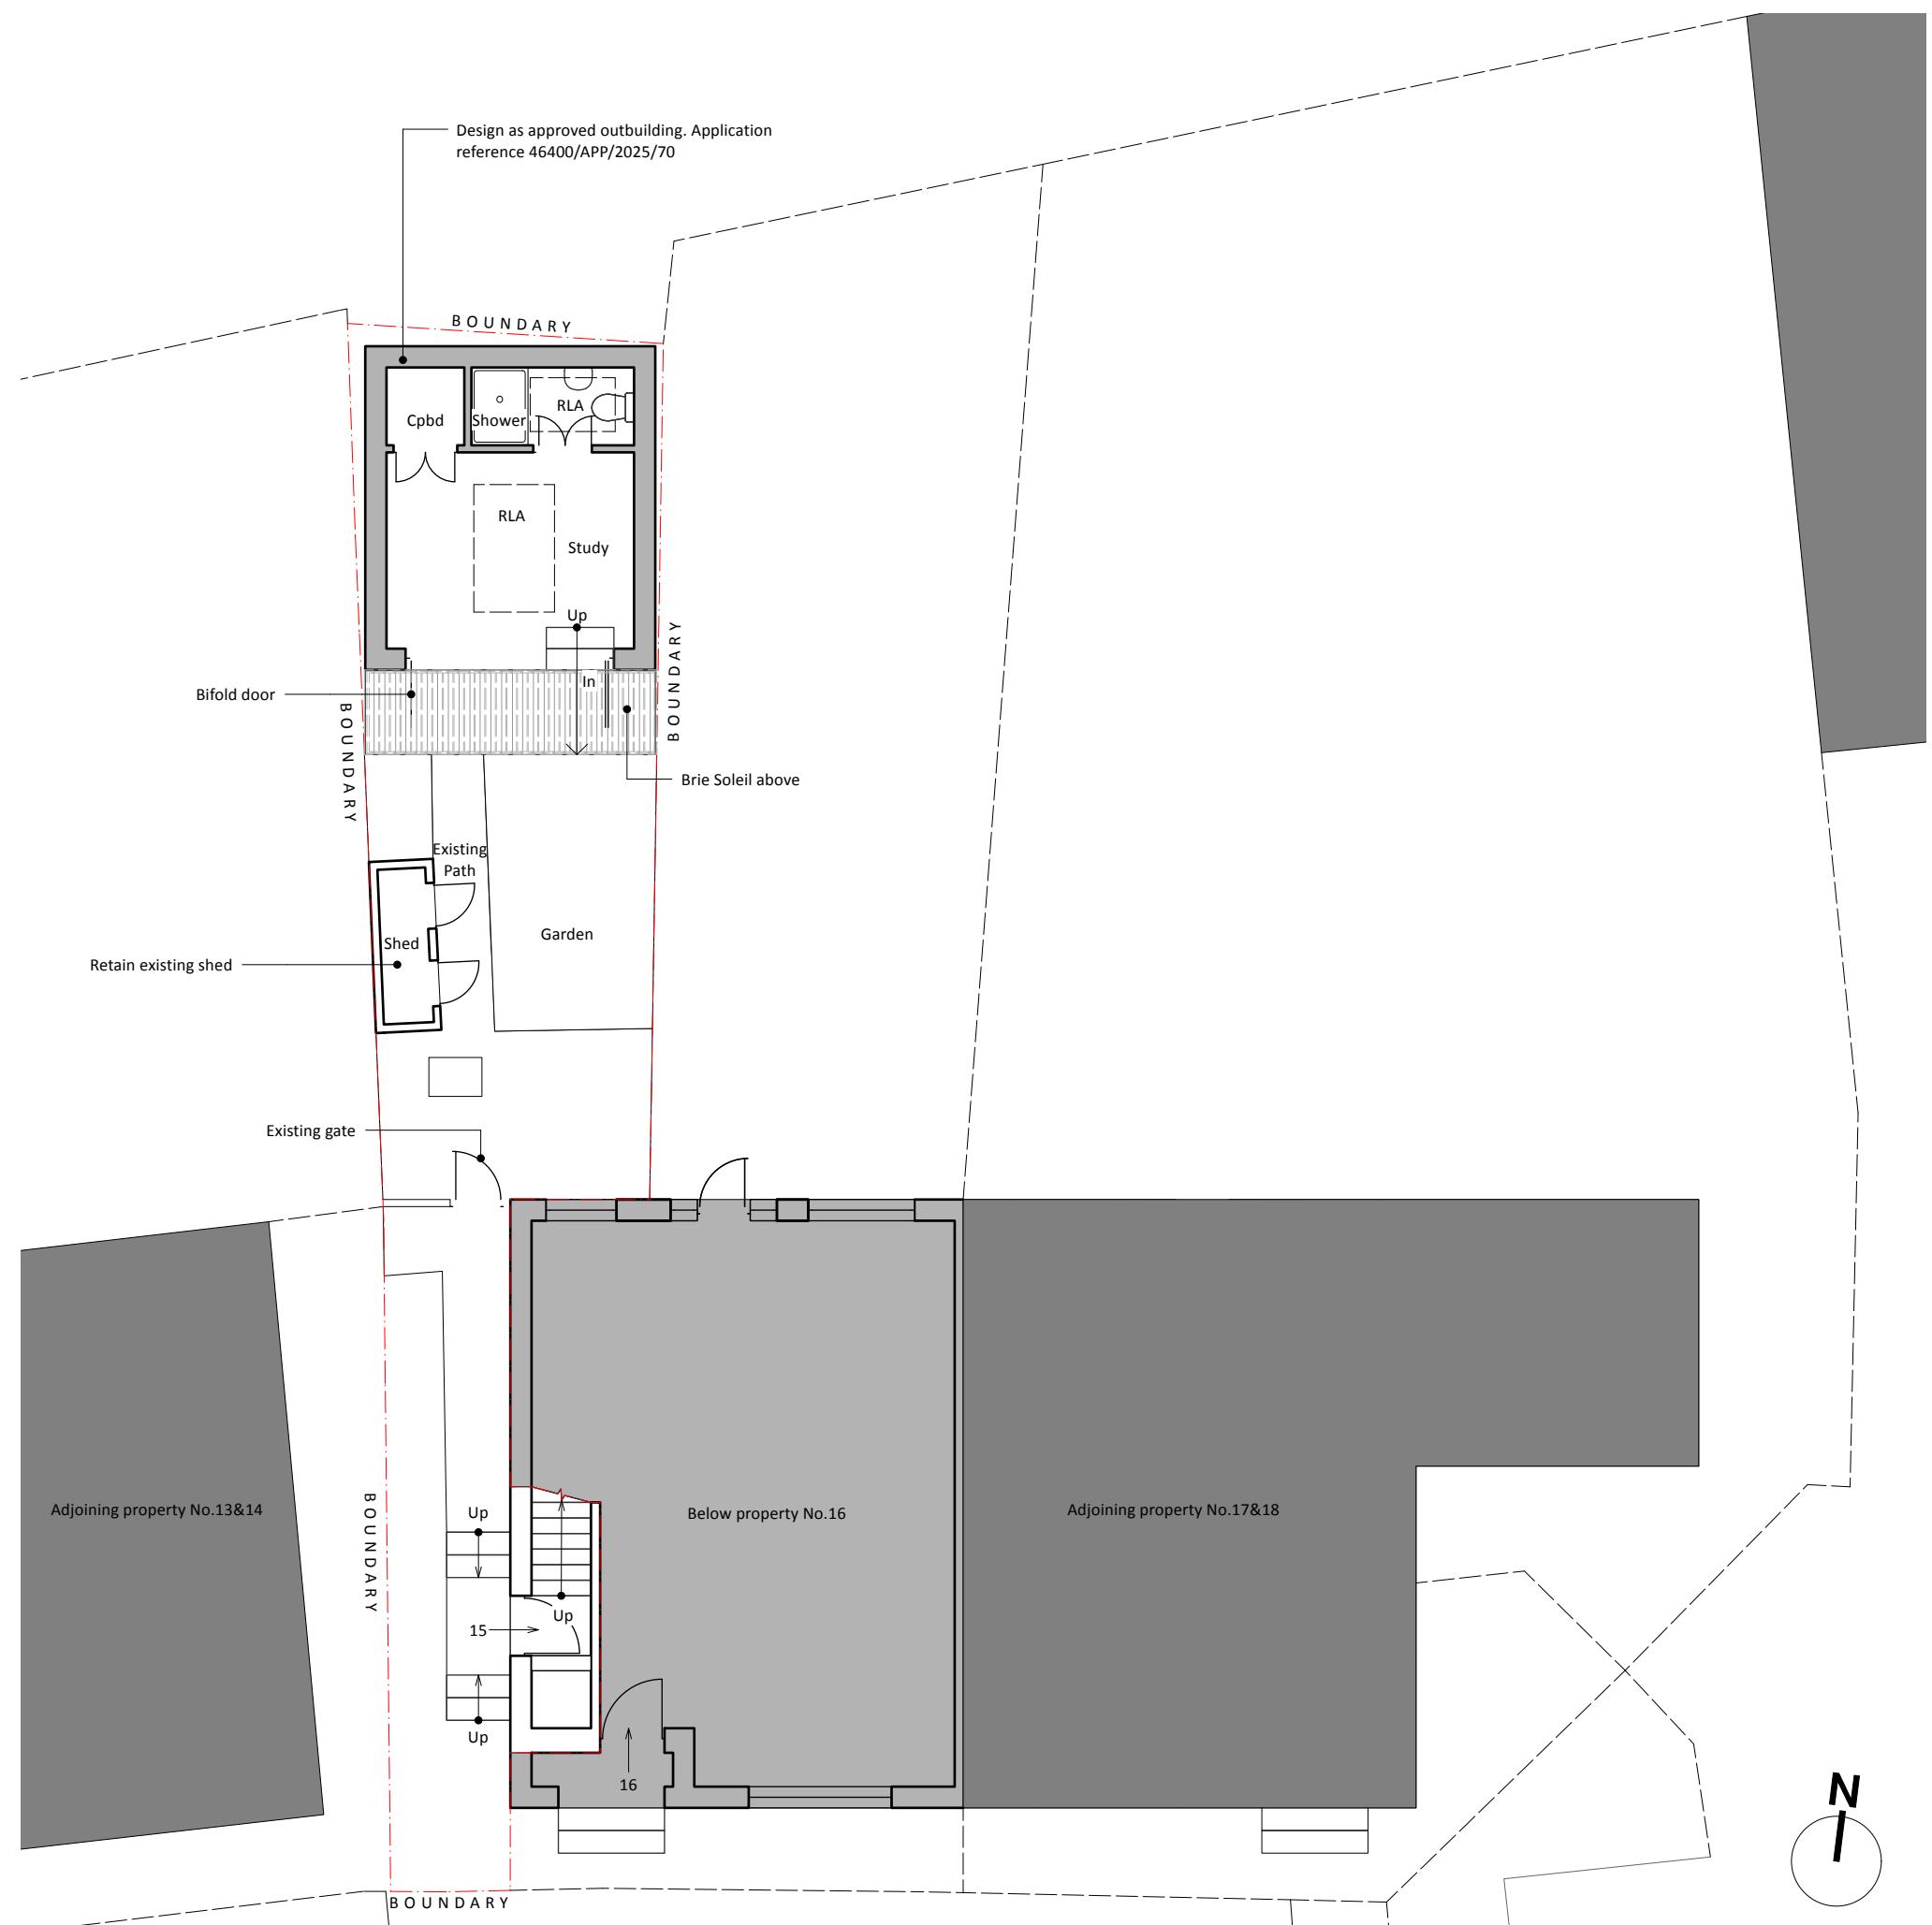

---

ISSUE	DATE	REVISION
-------	------	----------

---

PROJECT  
**15 Green Lawns, Ruislip HA4 9SP**

---

CLIENT

---

DRAWING

All rights described in chapter IV of the copyright designs & patents act 1988 have been asserted. This drawing must not be scaled; only figured dimensions should be used. Check and verify all dimensions on site prior to commencing any work. Any discrepancies should be reported to the Architects immediately.

PROJECT #	<b>2024.035</b>	DWG #	REV
DATE	23/04/2025		
SCALE	<b>1:100</b>		
DRAWN	CHKD		
FA	JC		

---

**Stones Architects Ltd**  
50 Coldharbour Lane Hayes Middlesex UB3 3EP  
t 020 8969 0000 e mail@stonesarchitects.co.uk w stonesarchitects.co.uk