
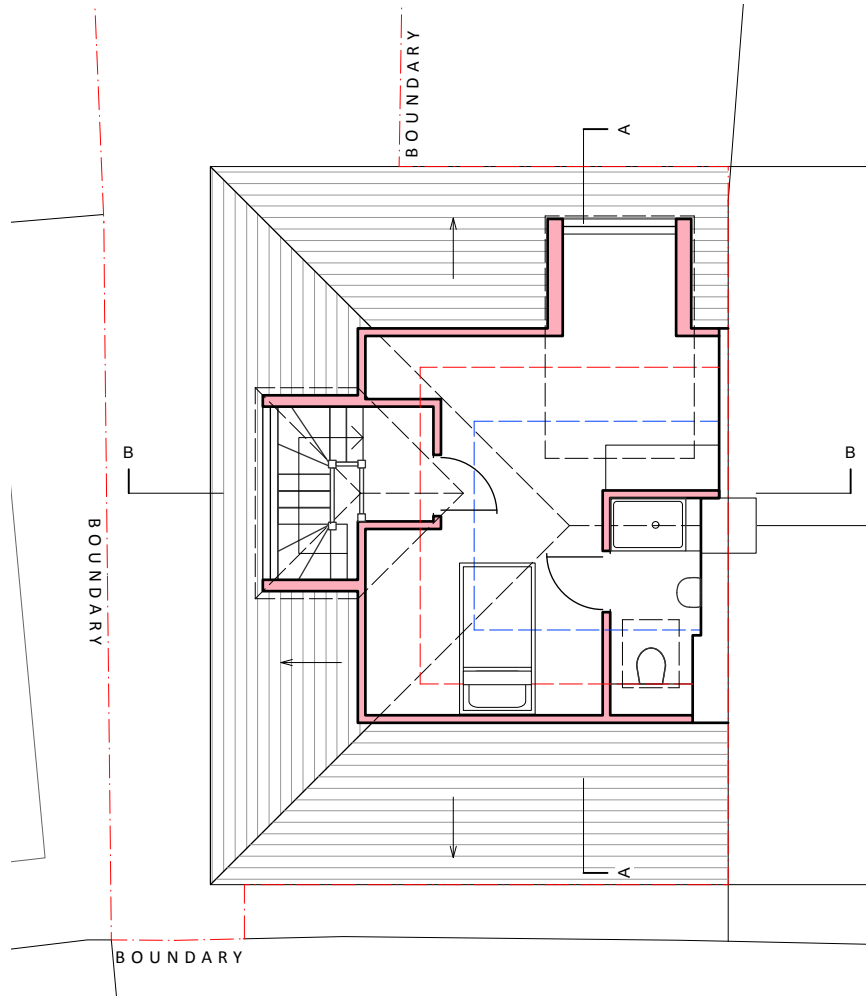
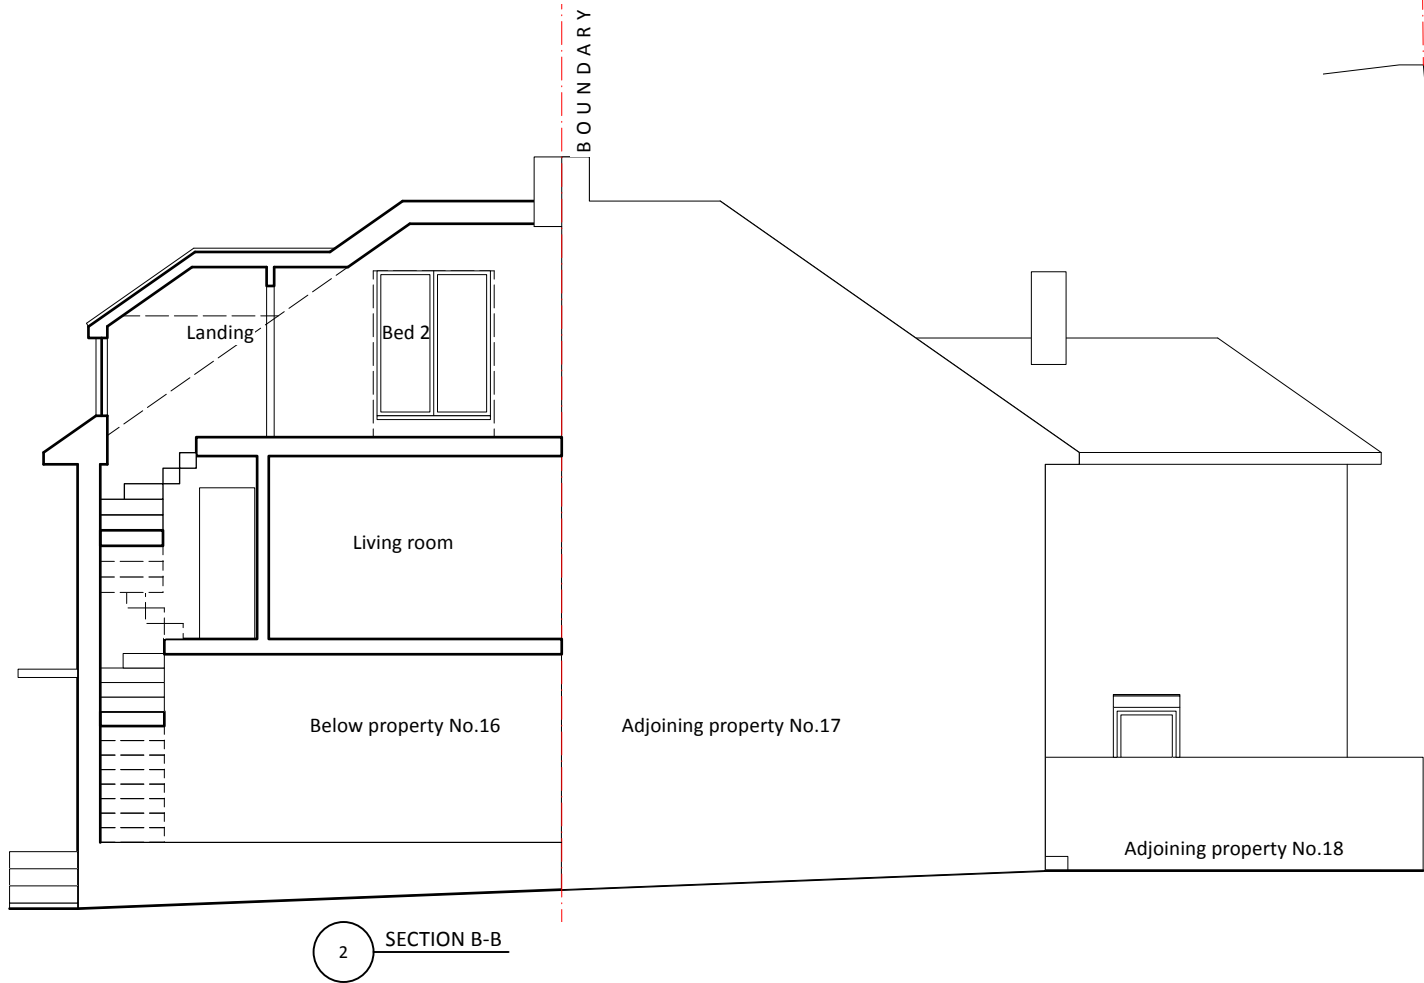


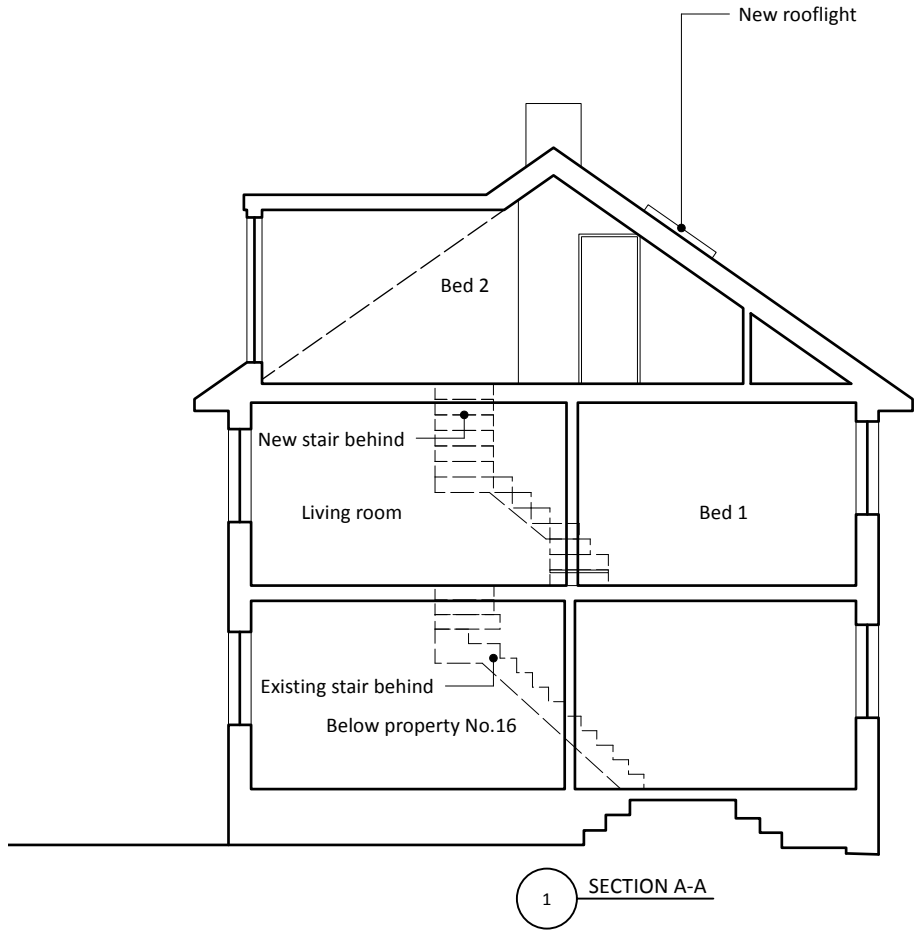

General Notes

1. New work shown shaded or hatched
 2. Demolition generally shown dotted in red
 3. 1.5m head height
 4. 2m head height
 5. w - wardrobe
- RLA - Rooflight above
RL - Rooflight

ISSUE	DATE	REVISION
-------	------	----------

PROJECT

15 Green Lawns, Ruislip HA4 9SP

CLIENT

Ms Soraya Latif

DRAWING

PROPOSED SECTIONS



PROJECT # 2024.035 DWG # REV

DATE 14/10/2025

SCALE 1:100

DRAWN FA CHKD JC

Stones Architects Ltd
50 Coldharbour Lane Hayes Middlesex UB3 3EP
t 020 8969 0000 e mail@stonesarchitects.co.uk w stonesarchitects.co.uk

