



- New internal walls
- New external walls
- To be demolished
- New windows/doors

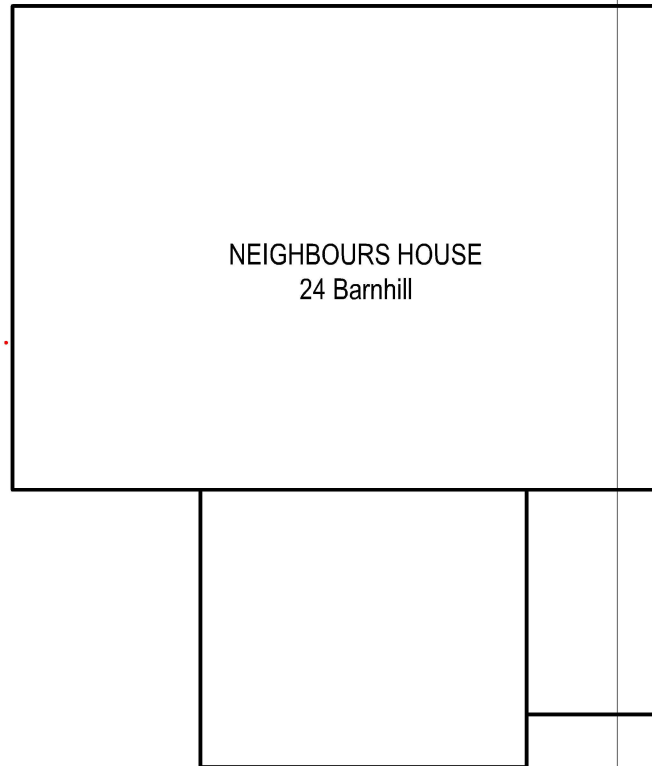


NEIGHBOURS HOUSE  
28 Barnhill


10 PROP FF PLAN  
Scale: 1:100

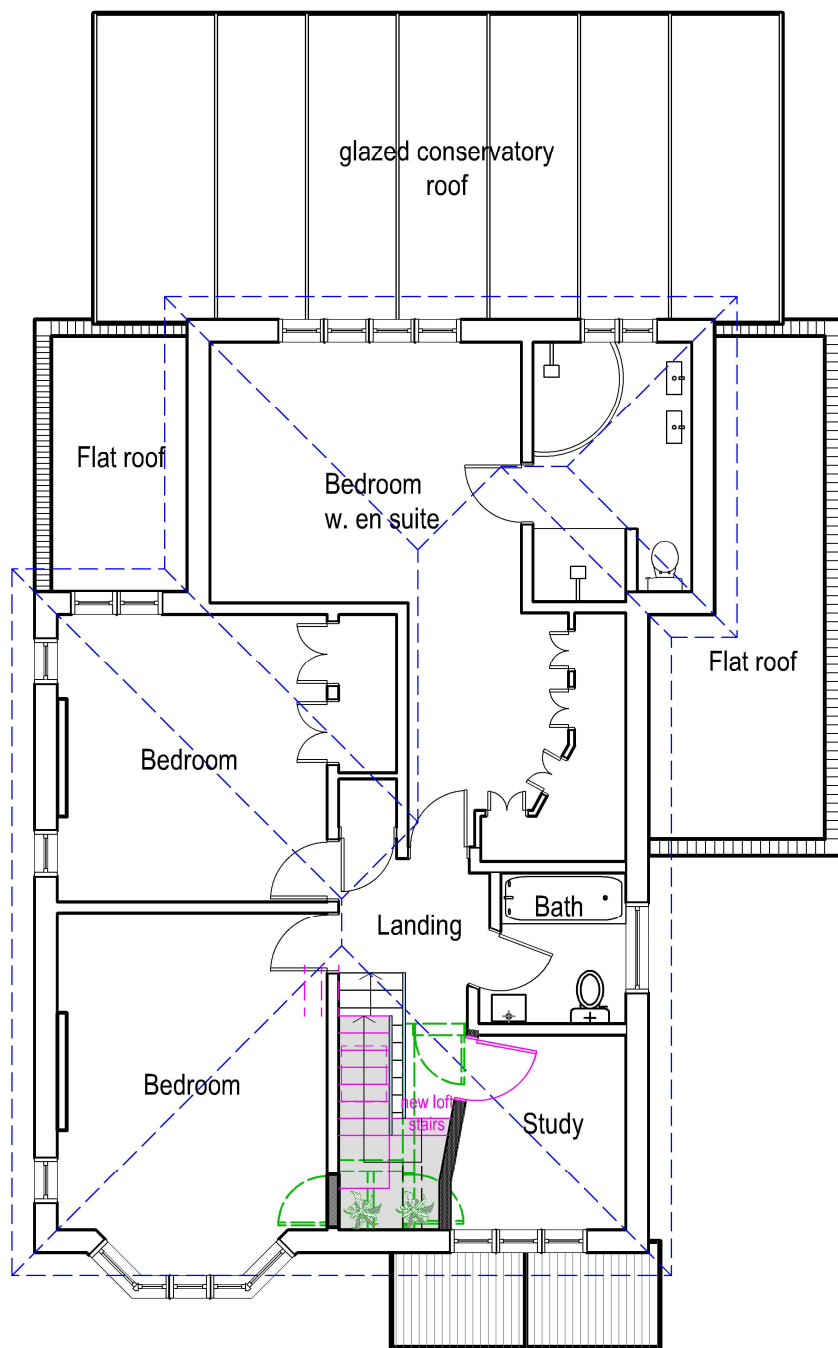

tel : 0796 222 3141  
email : sandeep@sskarchitects.co.uk

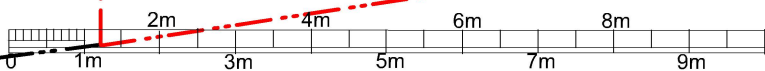

scale - 1 : 100 @ A3

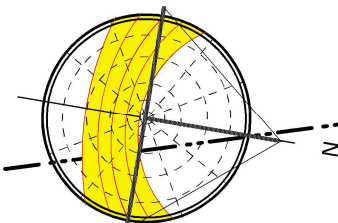

PROPOSED

Purpose - Permitted development application

|   |                                          |                  |
|---|------------------------------------------|------------------|
| All dimensions to be checked on site.<br>All omissions & discrepancies to be reported to the designer.                            | PROJECT: 26 Barnhill,<br>Pinner, HA5 2SX | DATE: 20/04/2023 |
| © SSK architects owns the copyright of this drawing which must not be reproduced in whole or part without the written permission. | DWG NO: PROP FF                          | REVISION: 10     |